


33 HILLWAY
ADJOINING PROPERTY

SOLAR PANEL

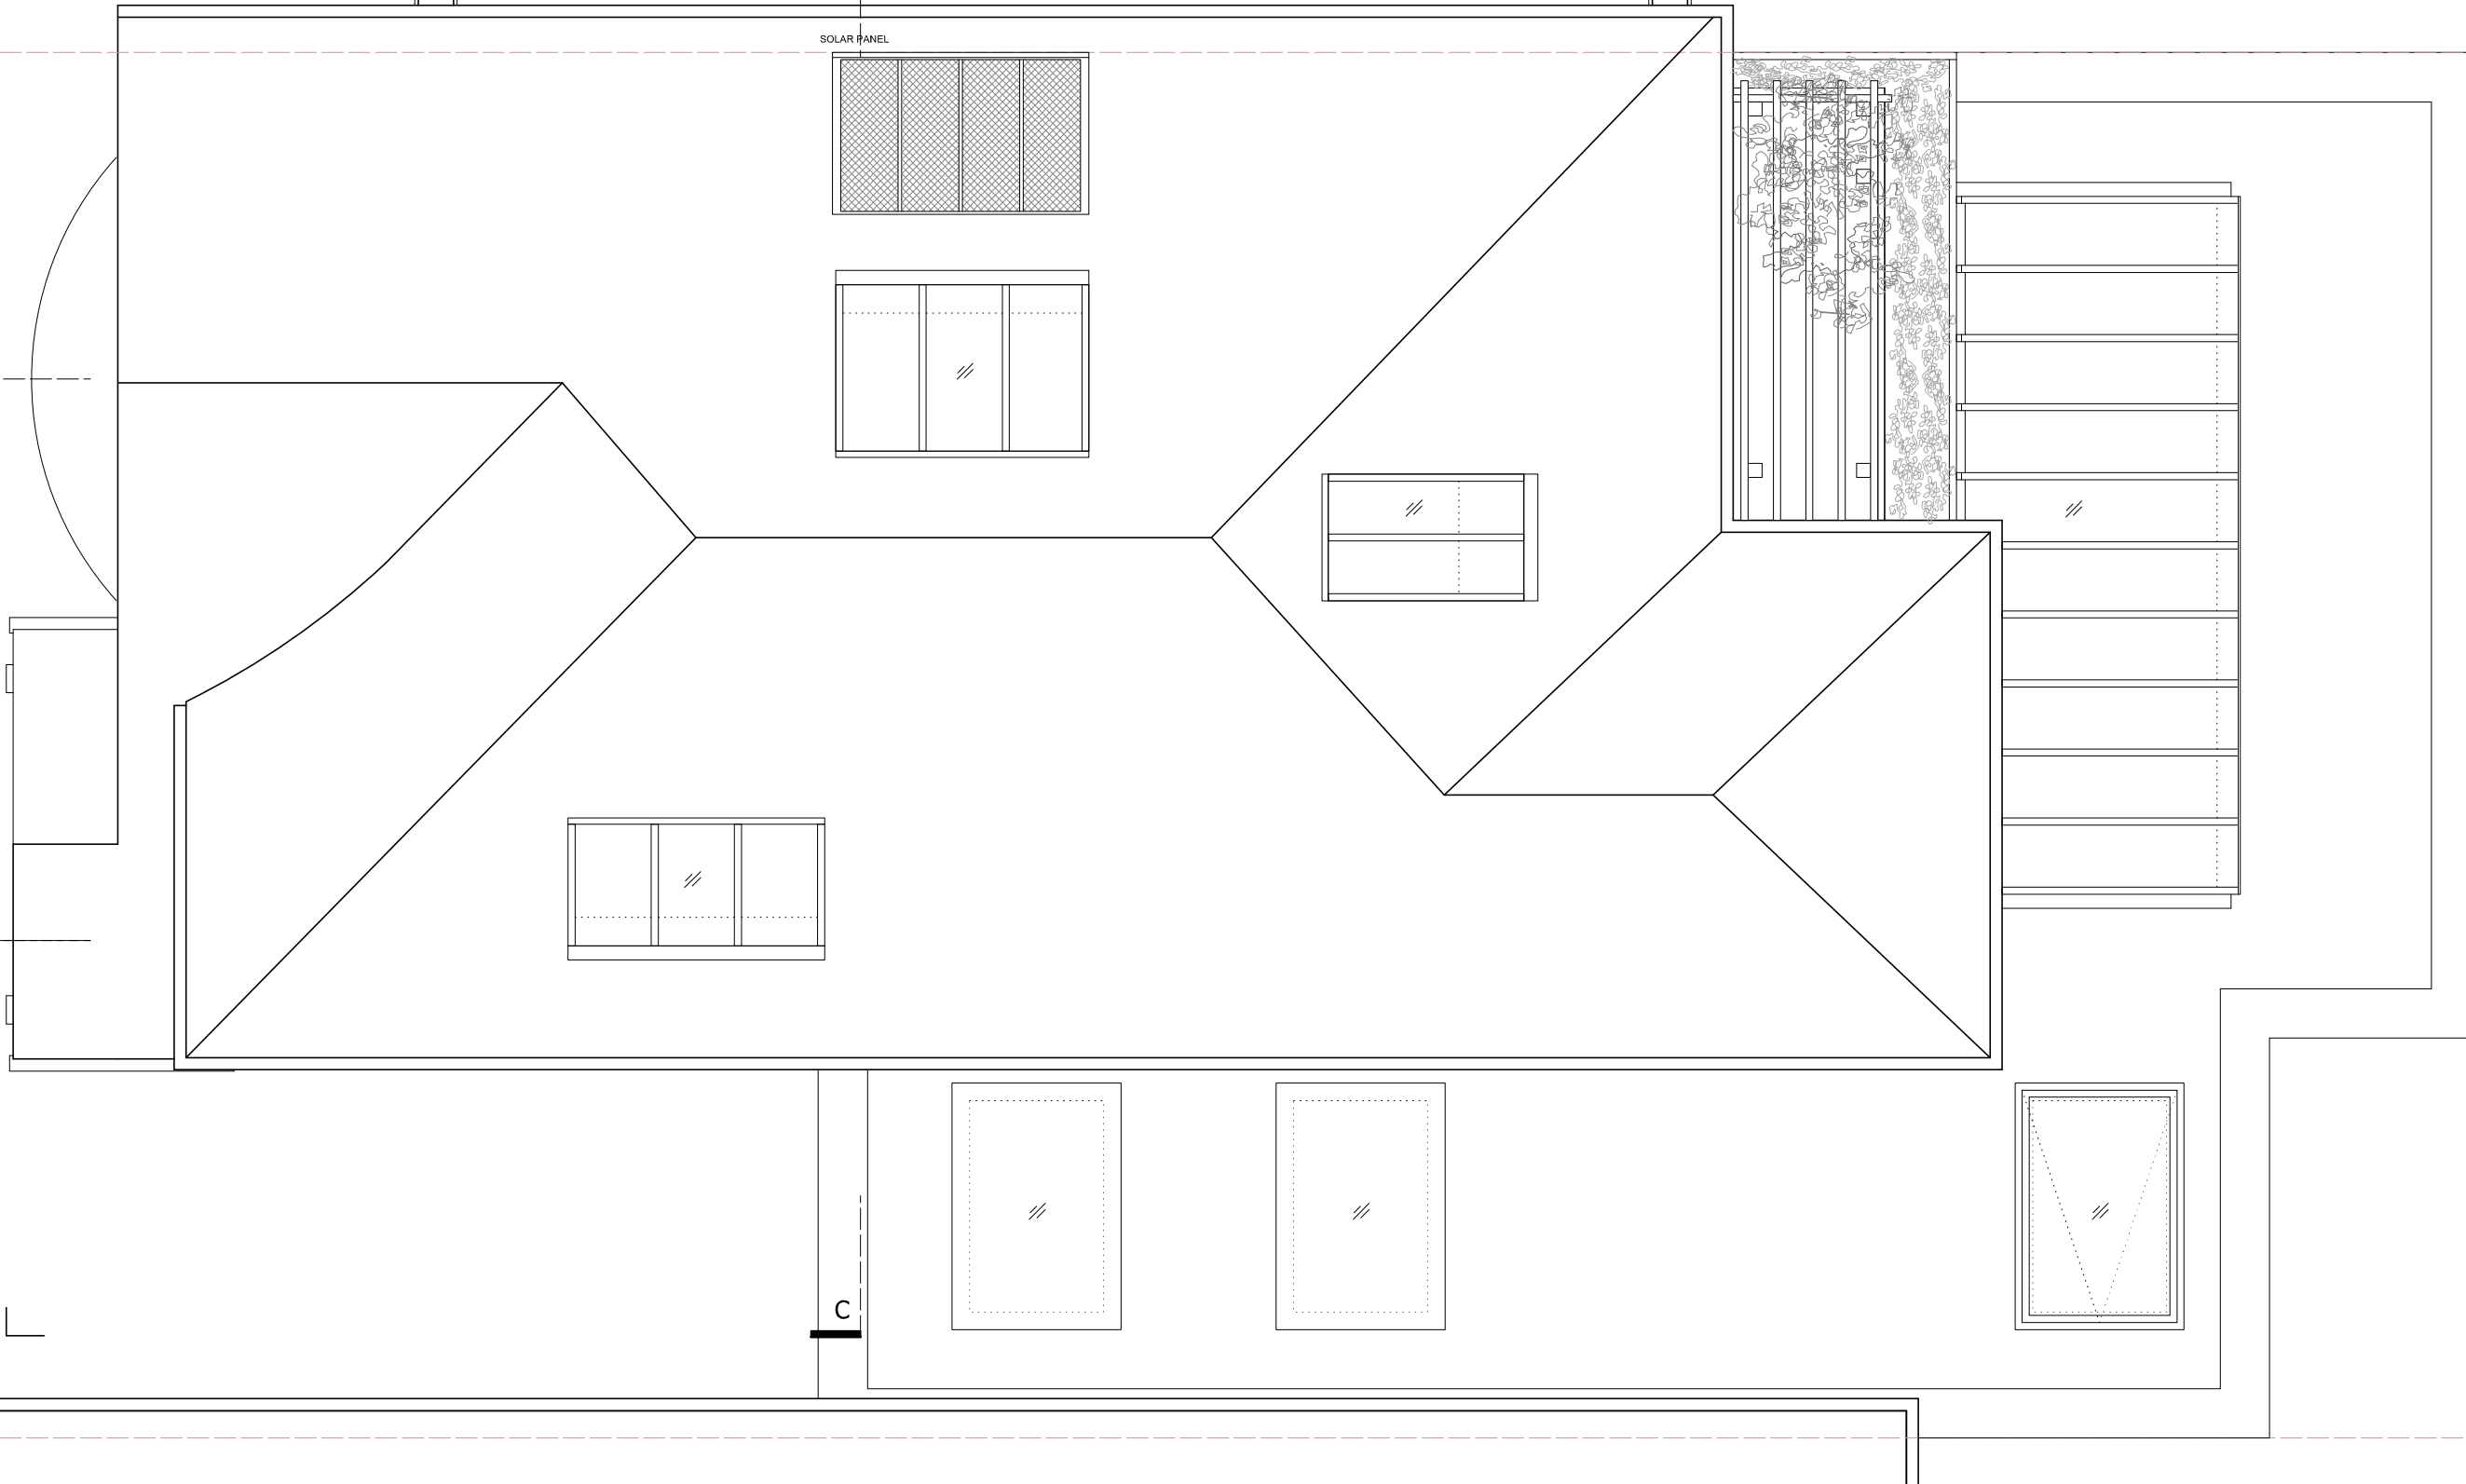


37 HILLWAY
ADJOINING PROPERTY

Notes

- All contents copyright.
- Do not scale.
- Based on survey by others.
- Contractor to verify all dimensions on site.
- Read in conjunction with all relevant Architect's, Consultant's & Supplier's information.
- Report any discrepancies to the Architect.

1/50 Scale Bar - Metres

 

North - Indicative Only



Revisions

- A - 21/08/18 - Updated For Planning**
- B - 01/10/18 - Updated For Planning**
- C - 08/10/18 - Updated For Planning**
- D - 09/10/18 - Updated For Planning**

Project **Extension & Alterations
at 35 Hillway, London
N6 6AH**

Drawing **Roof Plan
As Proposed**

Number	1809_A004_D	Status	Information
Scale	1/50 @ A3	Drawn	JPB
Date	06/07/18	Checked	NJK

Neil Kahawatte Architect

Unit 310
4 Fortess Road
London
NW5 2ES

020 3239 0748
mail@neilkahawatte.com
Company Number: 8530938