



Elevation A

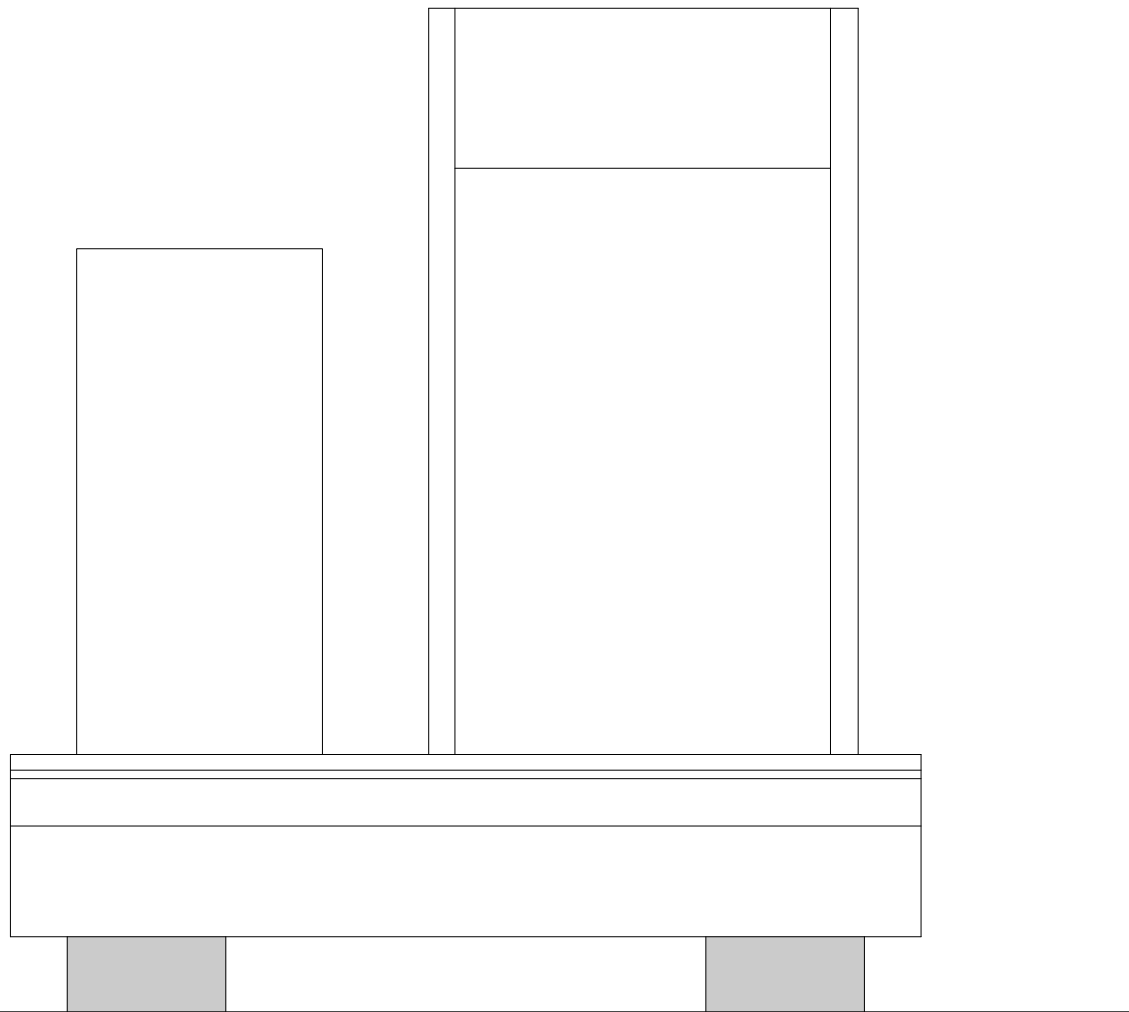

Elevation B

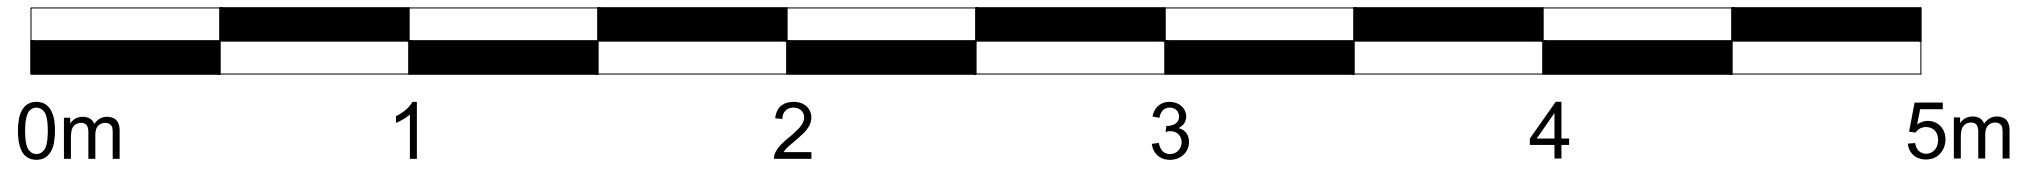

© COPYRIGHT  
The copyright in this drawing is vested in 3-Space and no licence or assignment of any kind has been, or is, granted to any third party whether by provision of copies or originals of the drawings or otherwise unless otherwise agreed in writing.  
DO NOT SCALE FROM THIS DRAWING  
The contractor shall check and verify all dimensions on site and report any discrepancies in writing to 3-Space before proceeding with work.  
FOR ELECTRONIC DATA ISSUE  
Electronic data / drawings are issued as "read only" and should not be interrogated for measurement. All dimensions and levels should be read, only from those values stated in text, on the drawing.

Notes  
Total Demise Area  
Floor to Ceiling Height  
Window Sill Height  
Window Head Height

Rev.	Date	Amendment
------	------	-----------

Client  
**Kainos**

Project  
21 Farringdon Road  
London  
EC1M 3HA

**3-SPACE**  
Interior Design - Construction - Project Management  
3D Visuals - Surveying - Refurbishment - Furniture  
Phoenix House, Pyrford Road, West Byfleet, Surrey, KT14 6RA  
T: +44 (0)20 3773 7900 E: info@3-spaceuk.com W: www.3-spaceuk.com

Drawing  
**Second Floor  
Existing Roof AC Location  
Elevation A & B**

Scale @ A2 1:20	Date 04.01.18	Drawn PR
--------------------	------------------	-------------

Drawing Num. Revision Num.

T1269- 2 - 2 - EXACELV

Client Sign Off. Date.