


All dimensions are in millimetres

EXISTING


PROPOSED




Vertical Section  
Scale 1:20

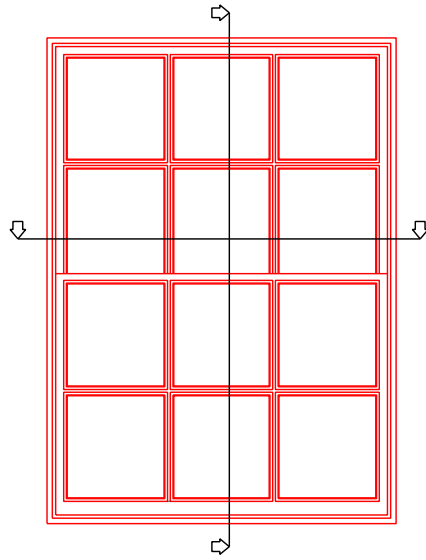


Elevation of Opening 2.02  
Scale 1:20

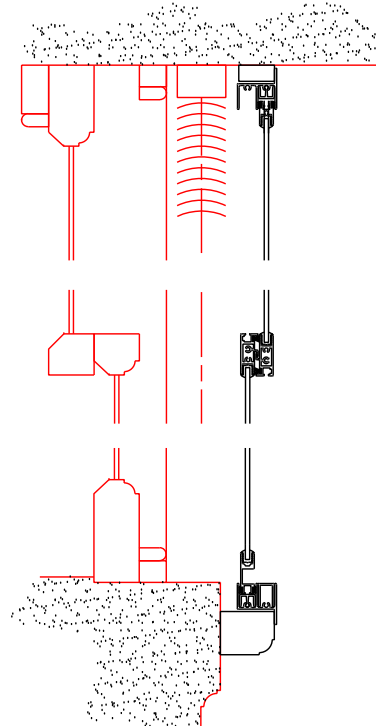


Vertical Section  
Scale 1:5

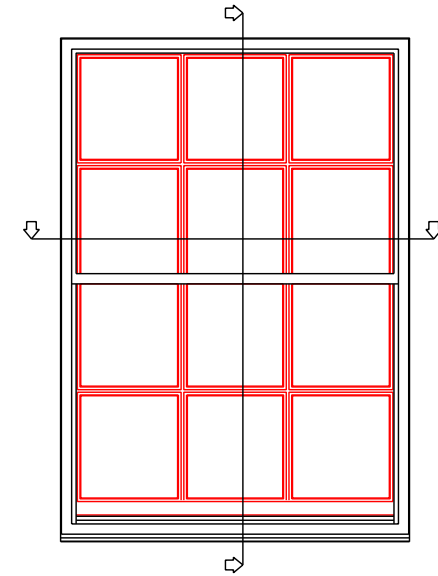

Elevation of Opening 2.03 with  
S20-VSCB secondary glazing  
Scale 1:20


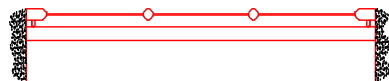


Horizontal Section  
Scale 1:20

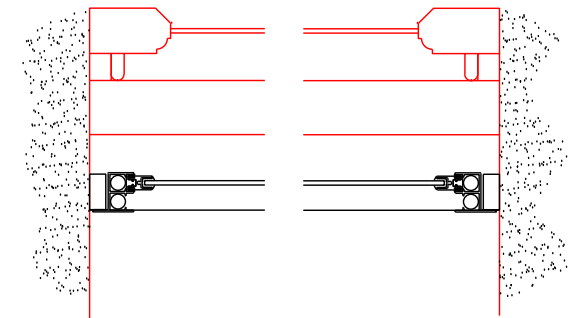

Horizontal Section  
Scale 1:5

Scale 1:20

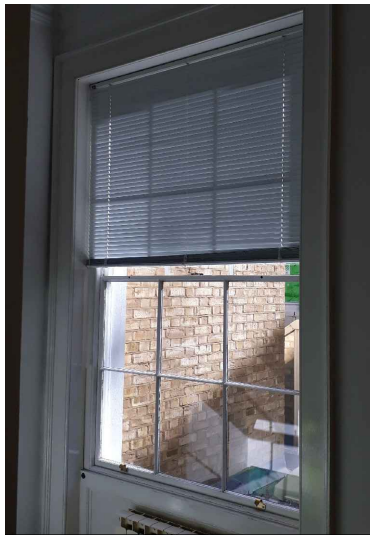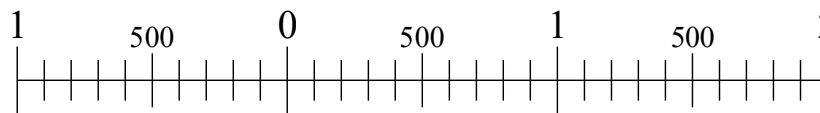

Drawings for LBC Approval

DATE  
11-09-18

SCALE  
1@20 @ A3

Client: De Beers

Site: 31-32 Ely Place

DRAWING No.  
C/31829/01-S07

**selectaglaze**

ALBAN PARK, HATFIELD ROAD  
ST. ALBANS HERTS AL4 0JJ

TEL: 01727 837271  
FAX: 01727 844053