


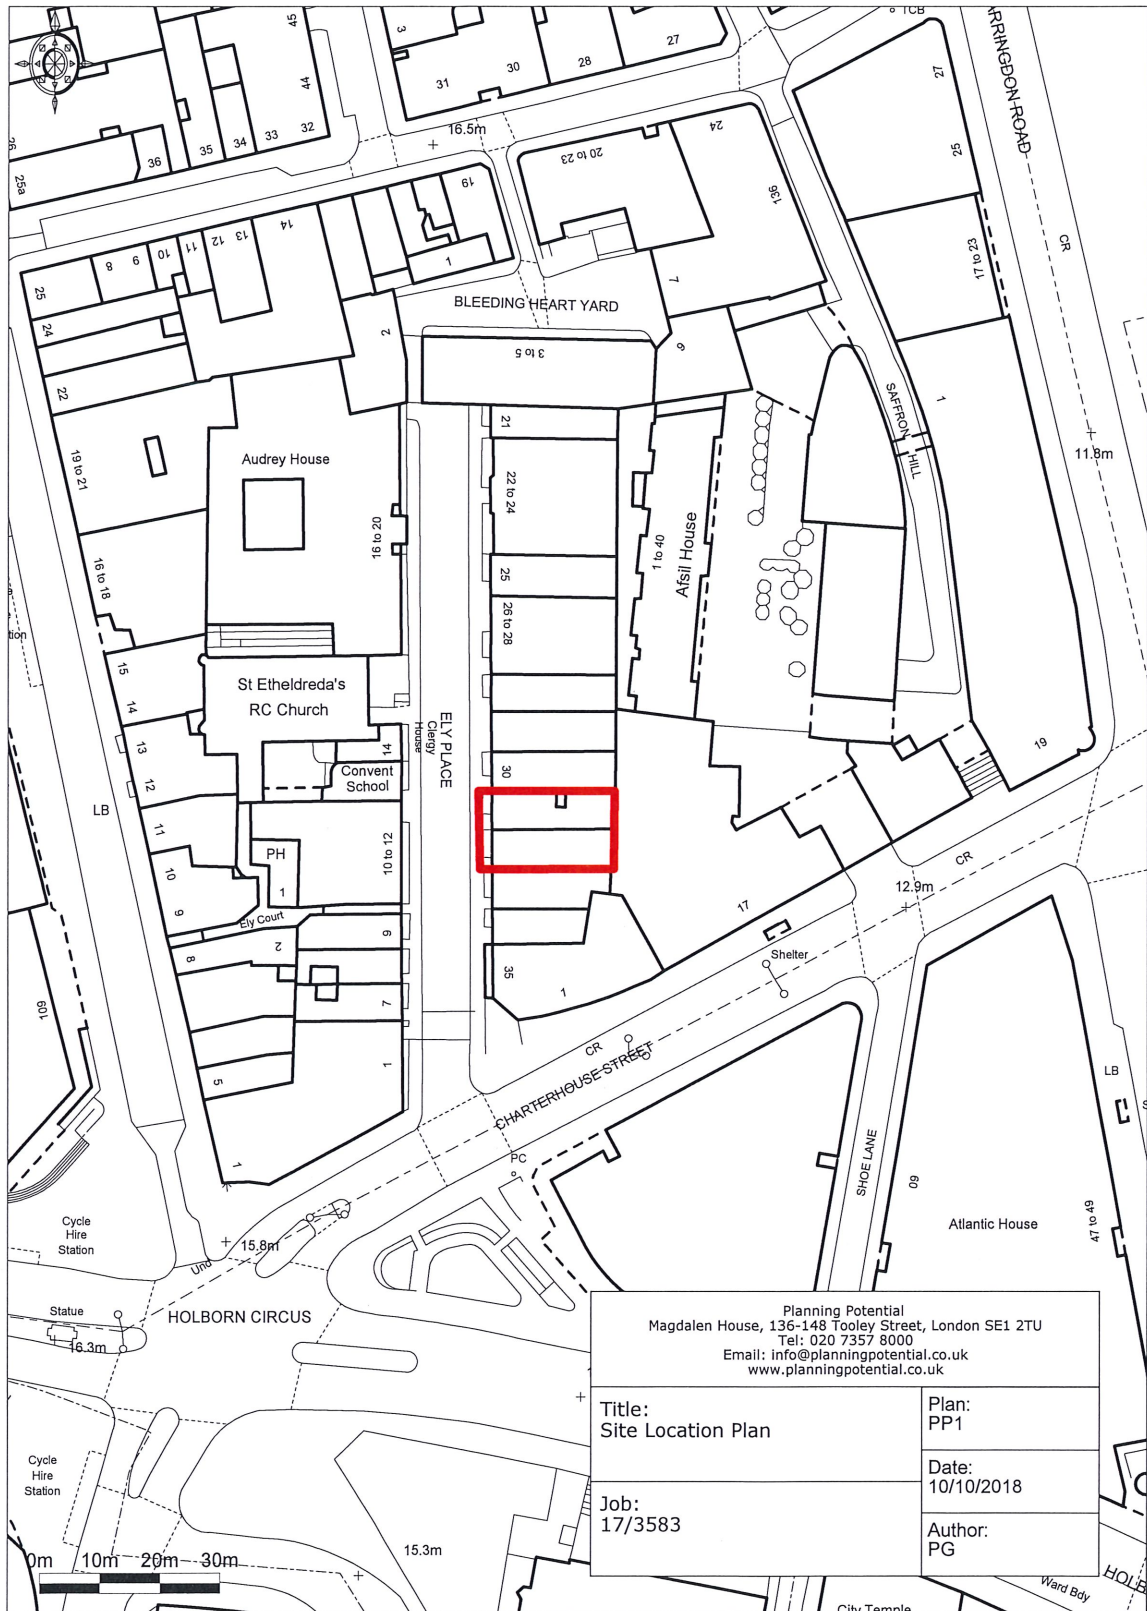

|   |                     |
|---|---------------------|
| Planning Potential<br>Magdalen House, 136-148 Tooley Street, London SE1 2TU<br>Tel: 020 7357 8000<br>Email: info@planningpotential.co.uk<br>www.planningpotential.co.uk |                     |
| Title:<br>Site Location Plan   | Plan:<br>PP1        |
| Job:<br>17/3583   | Date:<br>10/10/2018 |
|   | Author:<br>PG       |