




DEMOLISH SOME INTERNAL WALLS  
 1:100 GROUND FLOOR PLAN

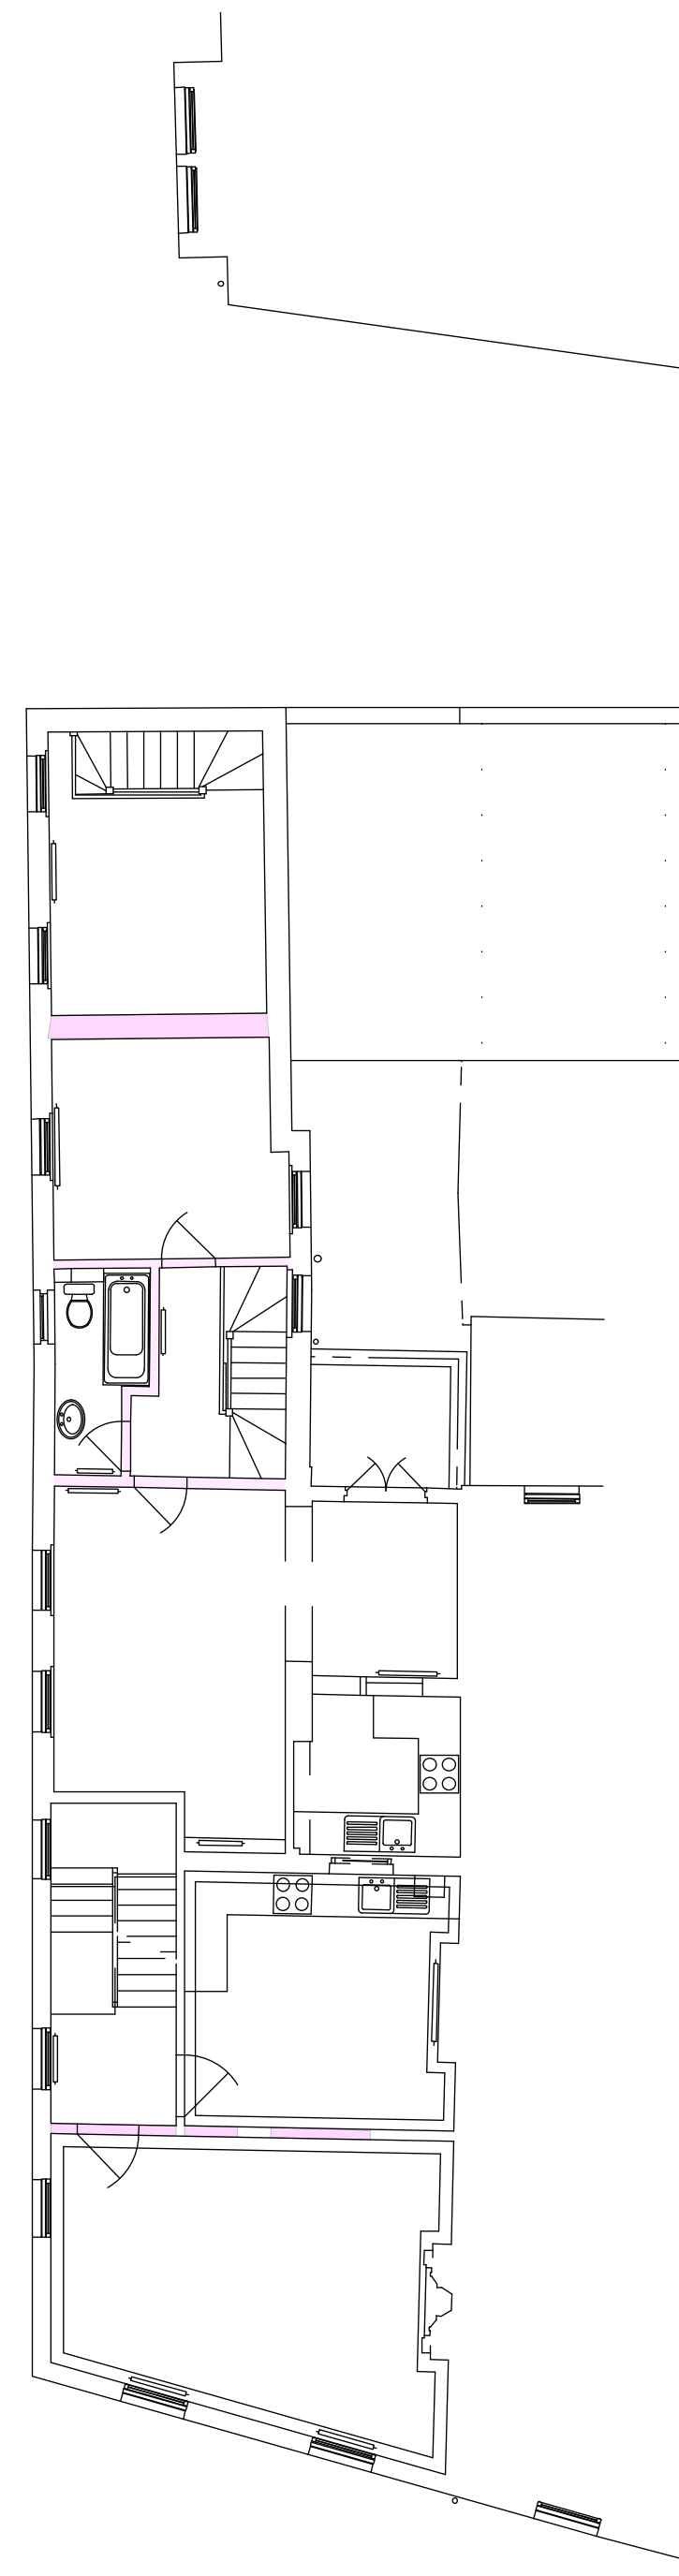


DEMOLISH SOME INTERNAL WALLS  
 1:100 FIRST FLOOR PLAN

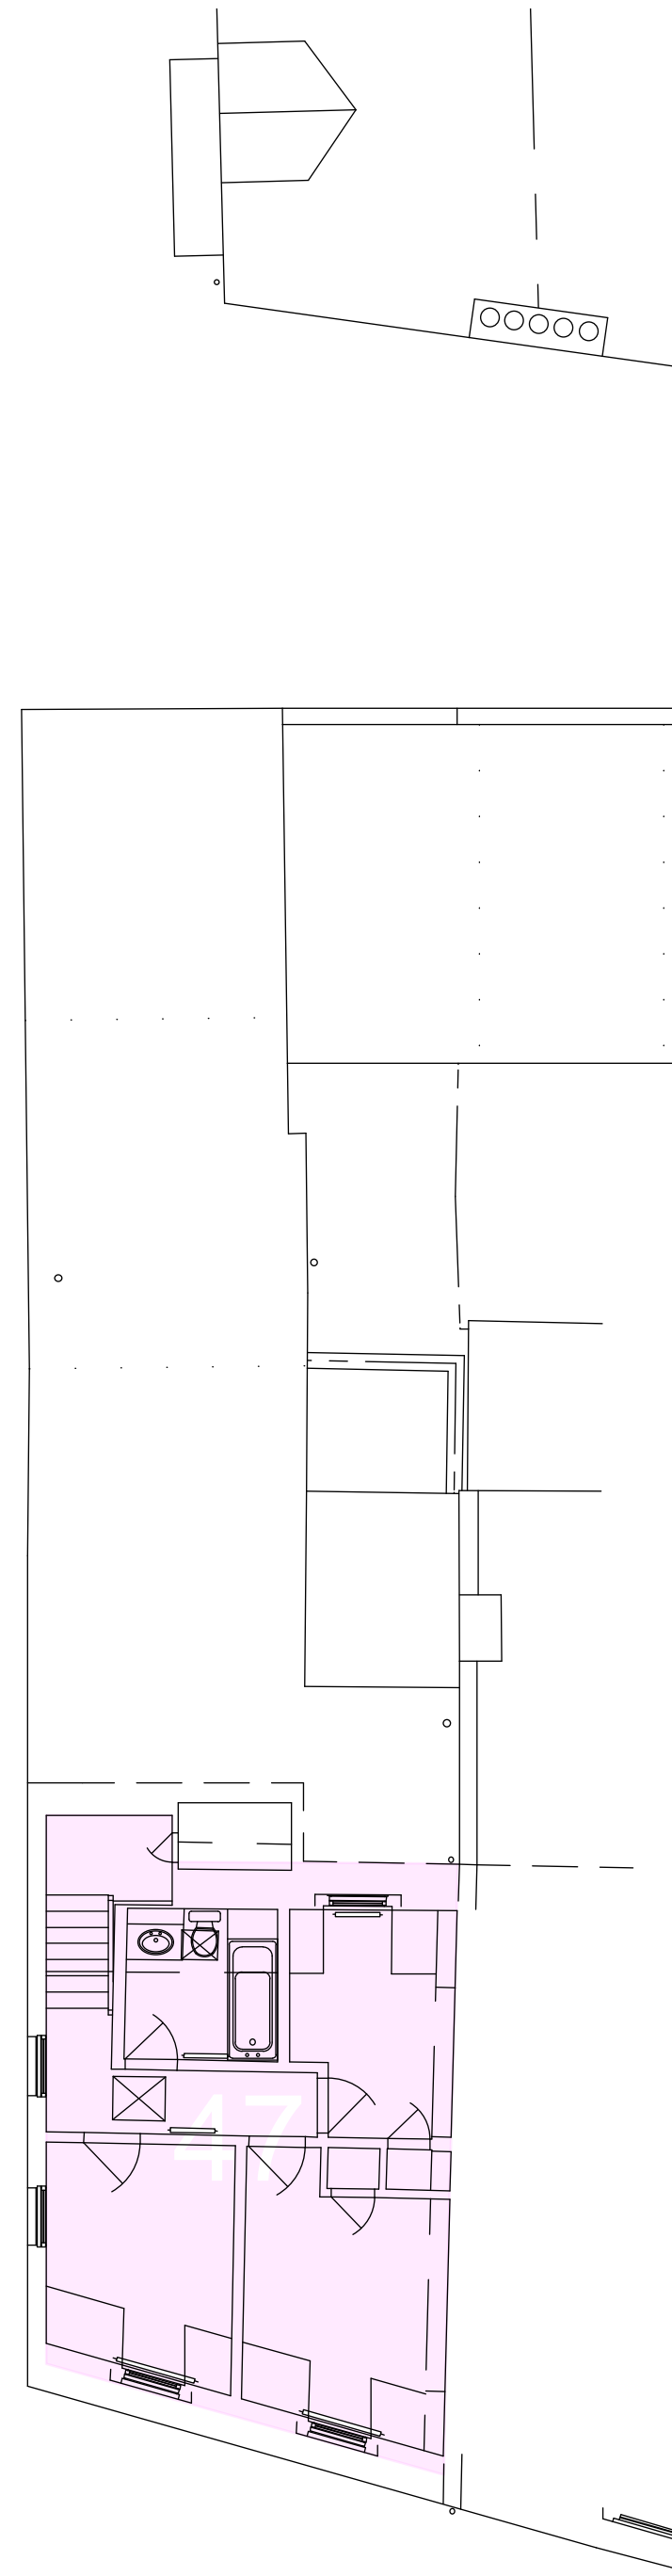


DEMOLISH ALL INTERNAL WALLS & FLOOR  
 1:100 SECOND FLOOR PLAN

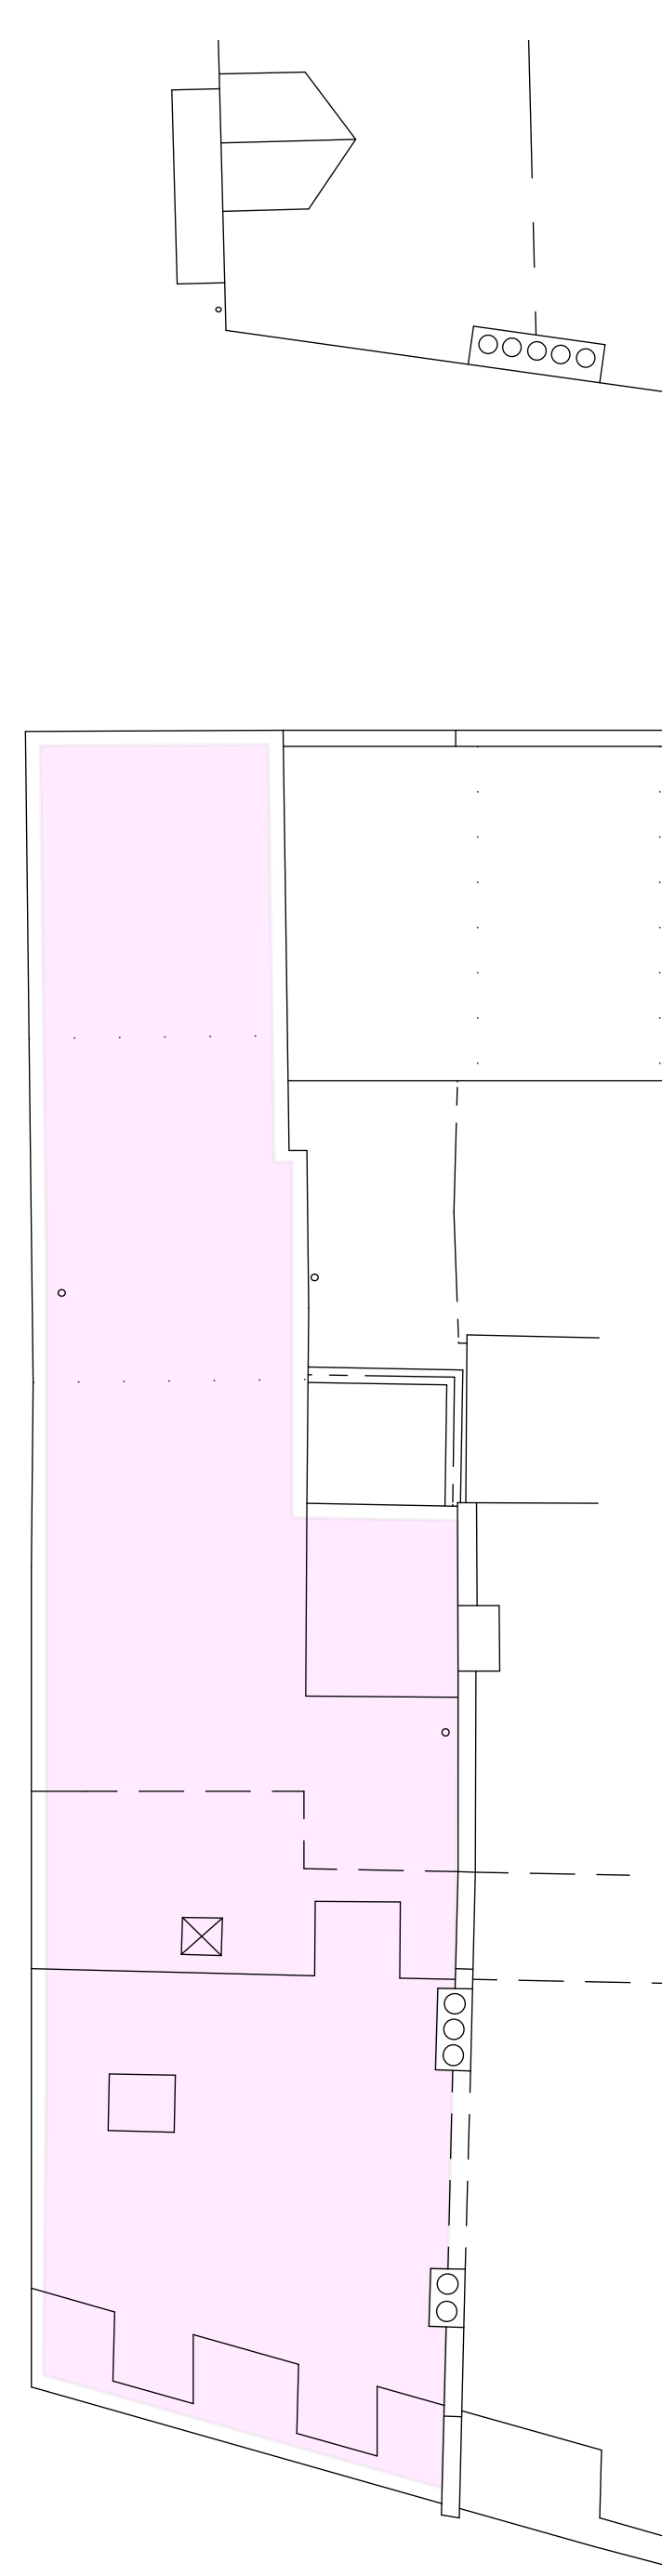

DEMOLISH ALL EXISTING ROOF STRUCTURE  
 1:100 ROOF PLAN

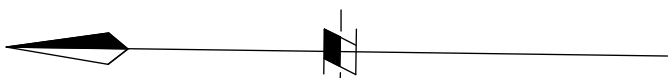

EXISTING FLOOR AREAS				
	AREA SQM	AREA SQFT	No. of beds	RESIDENTIAL STANDARDS
FLAT 41	35	376.6	1D/C	39(37)
FLAT 43	53	570.28	1(2 person)	50
FLAT 45	33	355.08	1D/C	39(37)
FLAT 47	90	968.4	3(4 person)	90(3 storeys)
GIA (INCLUDING SHOP)	260	2797.6		4no. existing flats

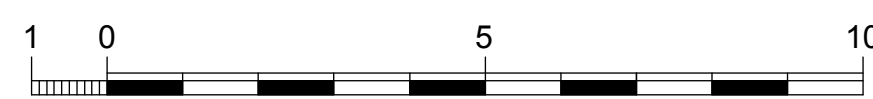

41-47 INGHAM ROAD 108 FORTUNE GREEN ROAD LONDON NW8 1DS	1:100 15/09/18	0 N C ENTRE S URVEYS L TD. LAND & BUILDING SURVEYORS GEODETIC ENGINEERS 2 CHARLES COURT, BUCKINGHAM PALACE WARREN COVA RD TEL: 0203 494244 E MAIL: info@centre-surveys.co.uk A member of The Survey Network
--	-------------------	---