


Notes


THIS SURVEY HAS BEEN PREPARED WITH A SCALE ACCURACY FOR A PLOT AT A SCALE OF 1/50
 ALL LEVELS ARE IN METRES DERIVED FROM GPS TRANSFORMATION
 THE CO-ORDINATES ARE DERIVED FROM THE OSNAMED 'OSMART' ACTIVE GRID NETWORK (OSMART BASE STATION 5711)



DEMOLISH ROOF - NEW BRICK WORK TO TOOTH INTO EXISTING
 WEST ELEVATION (Fortune Green Road)

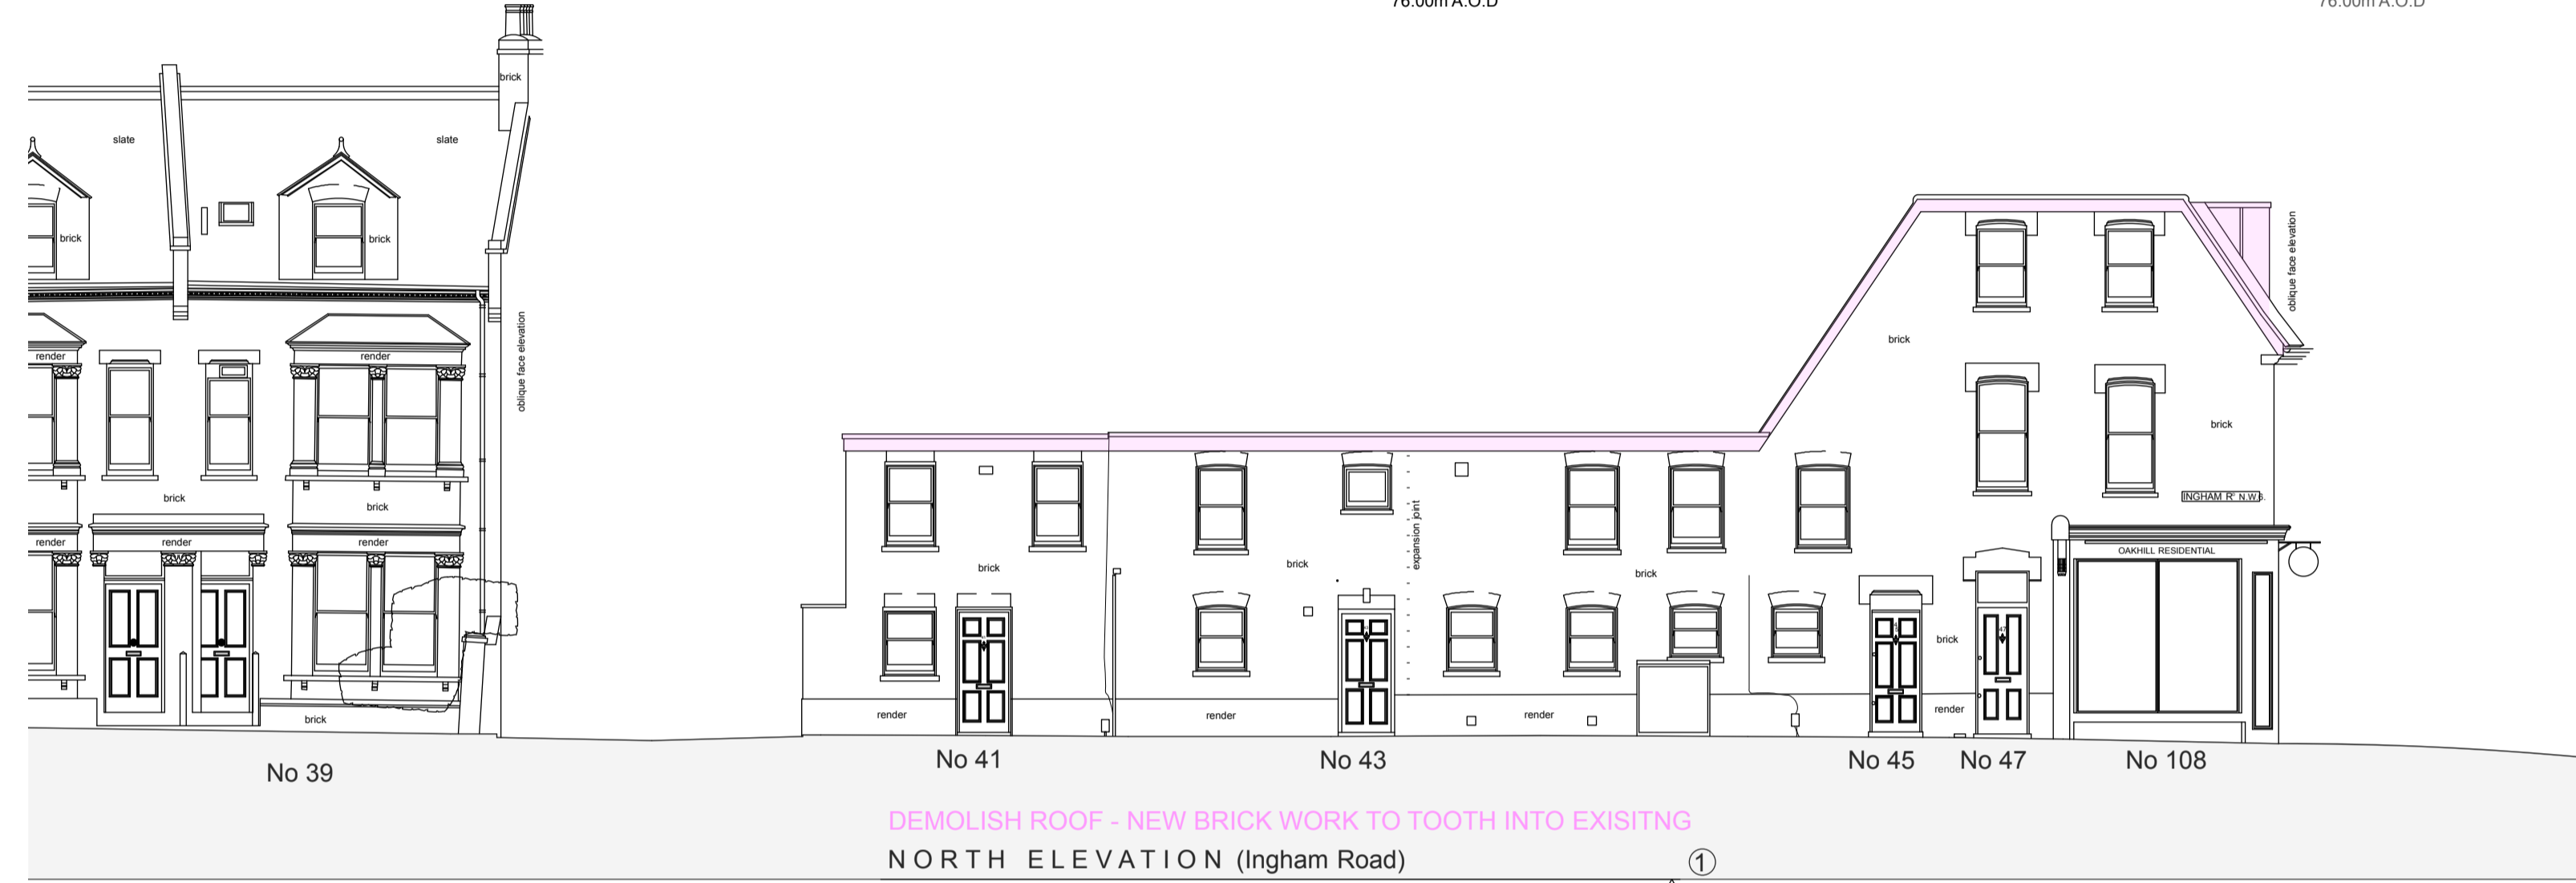


DEMOLISH ROOF - NEW BRICK WORK TO TOOTH INTO EXISTING
 NORTH ELEVATION (Ingham Road)

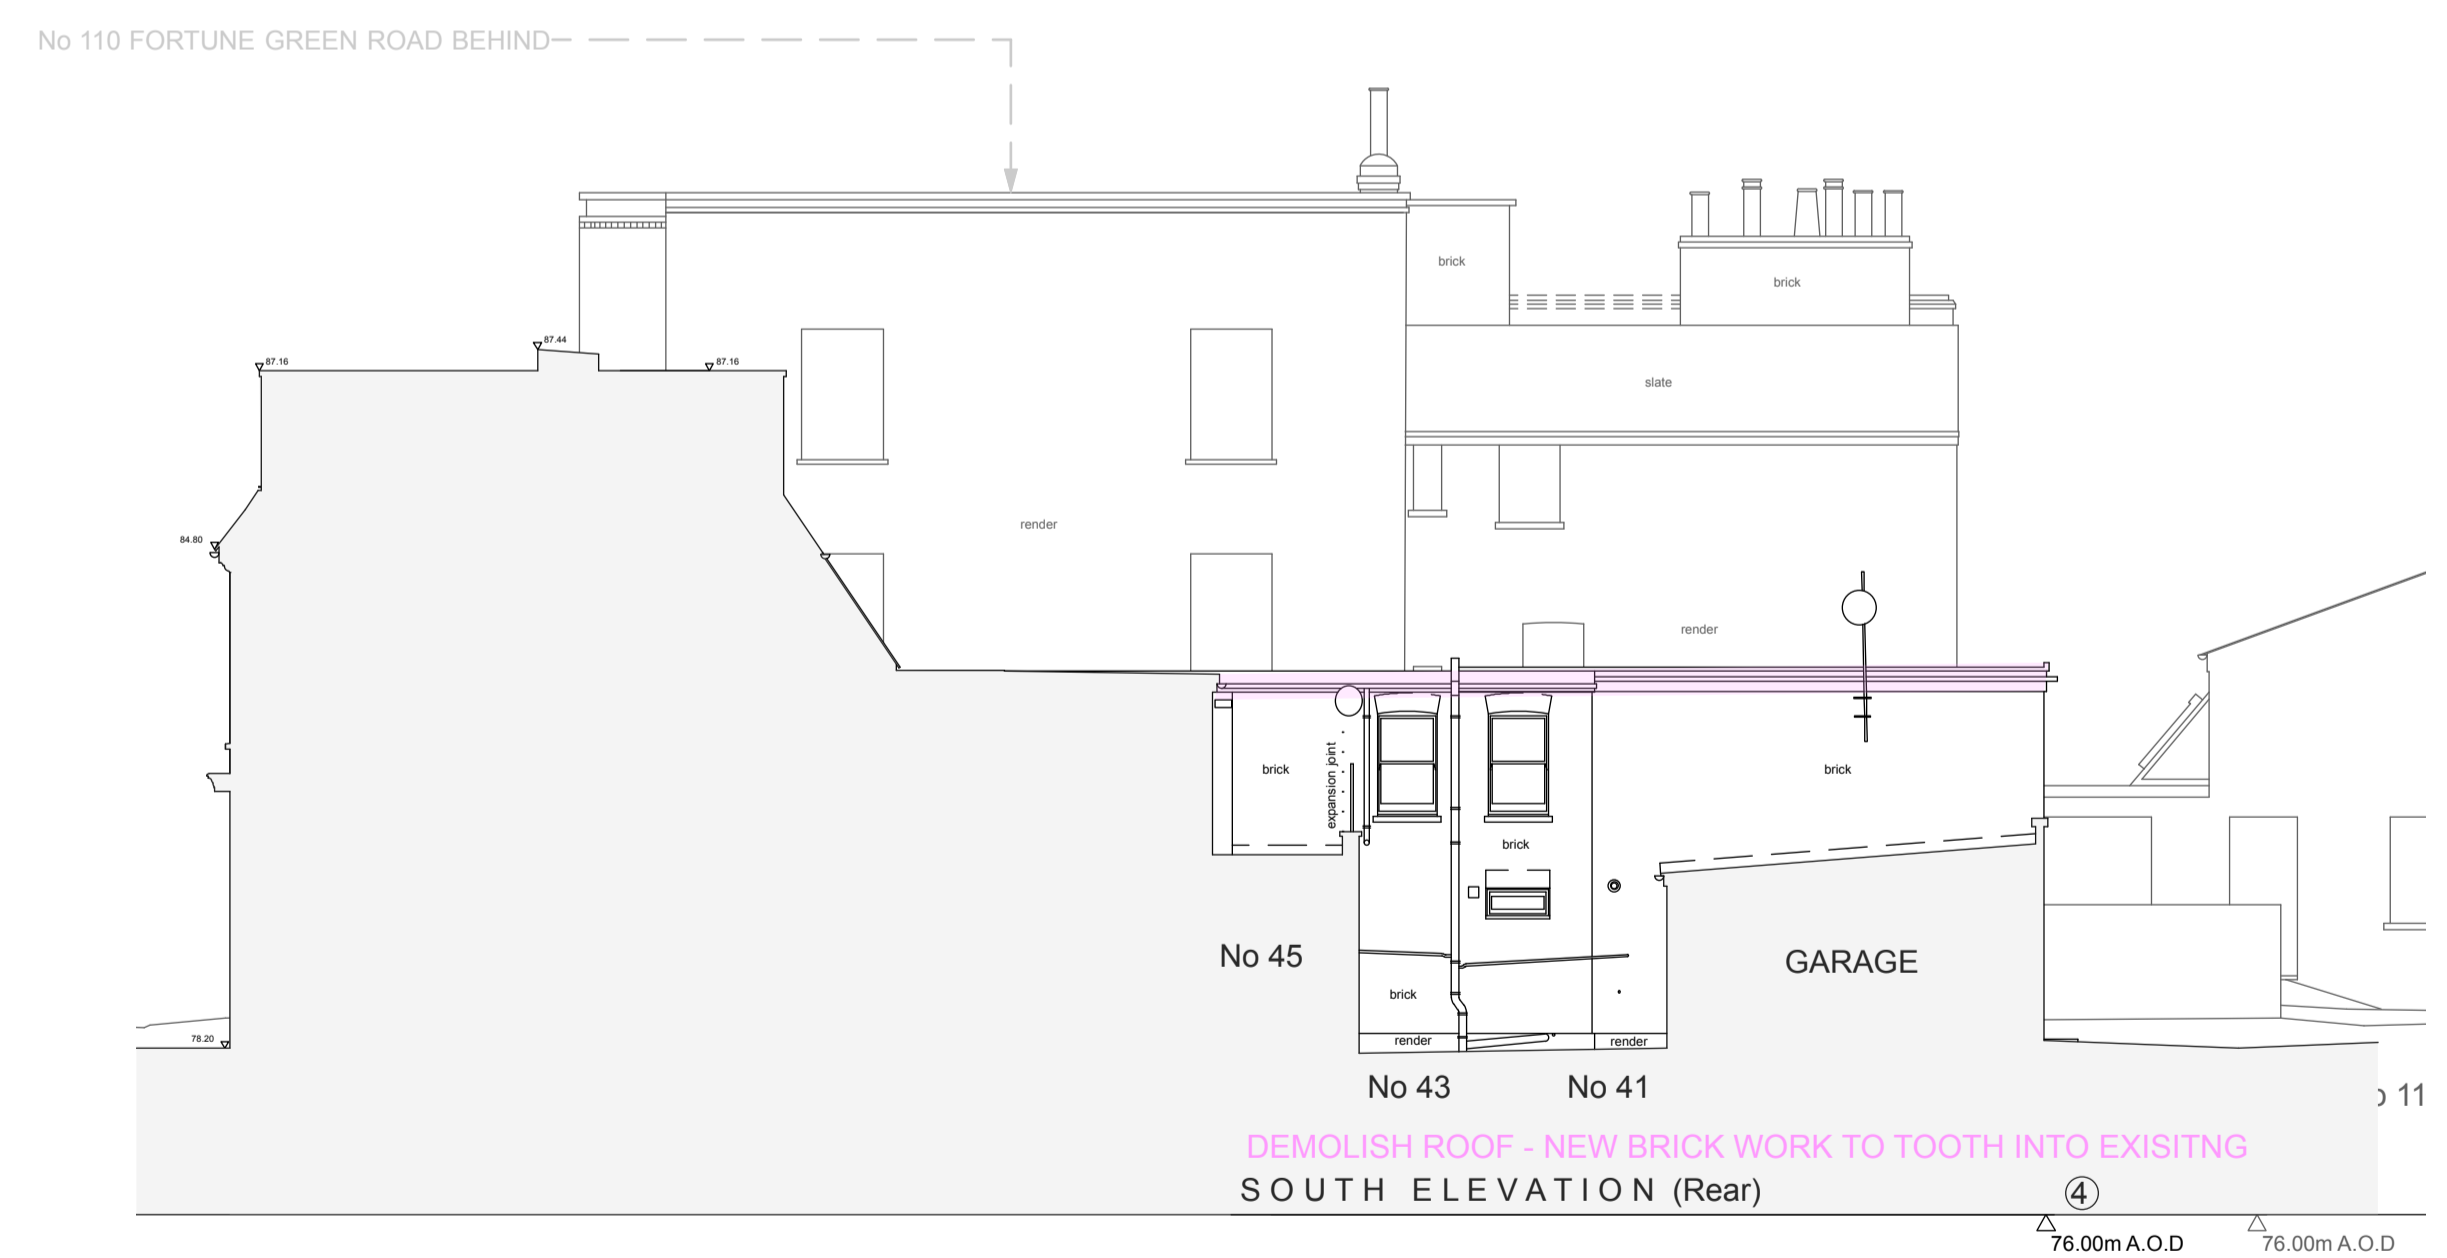


DEMOLISH ROOF - NEW BRICK WORK TO TOOTH INTO EXISTING
 SOUTH ELEVATION (Rear)



DEMOLISH ROOF - NEW BRICK WORK TO TOOTH INTO EXISTING
 EAST ELEVATION (Rear)

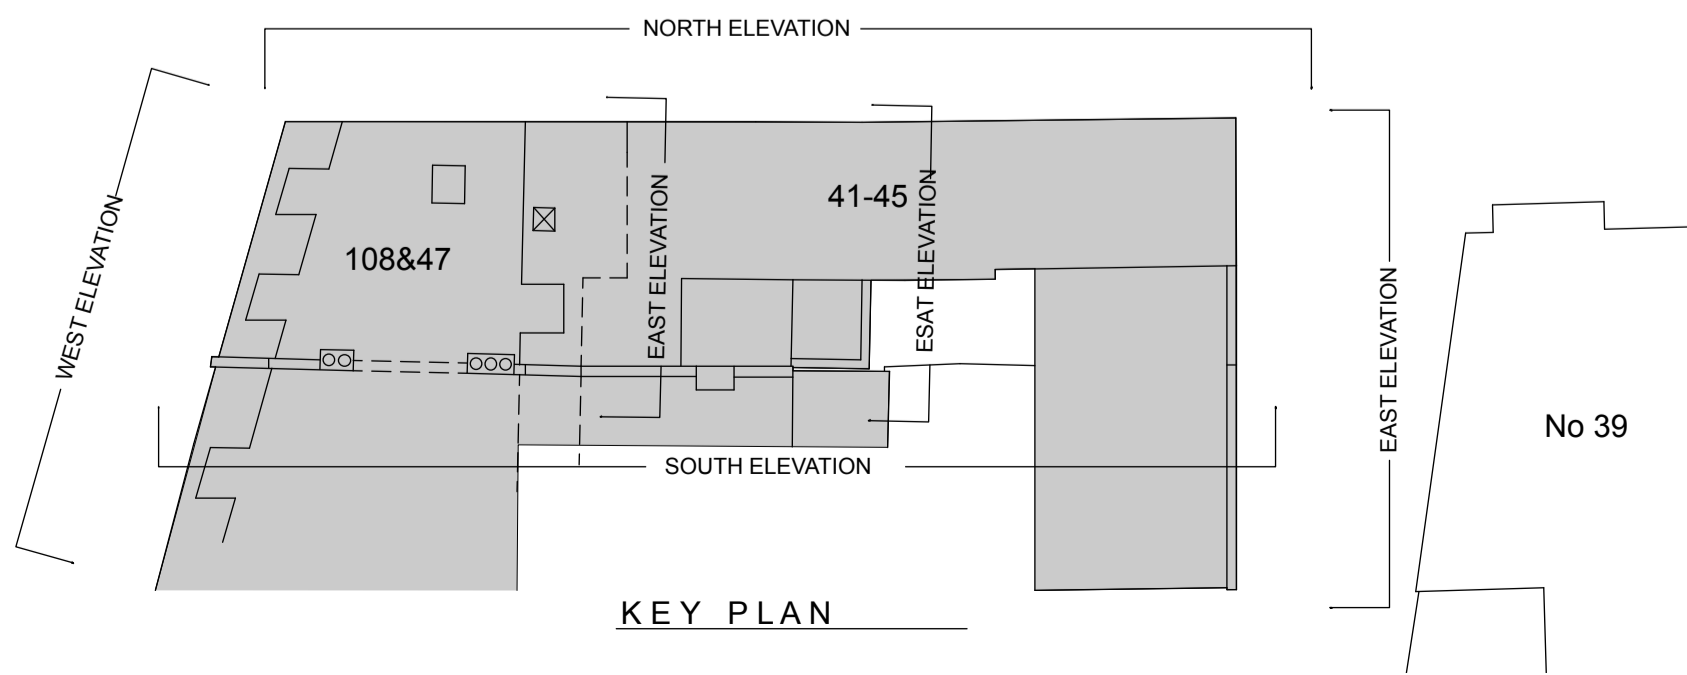

KEY PLAN

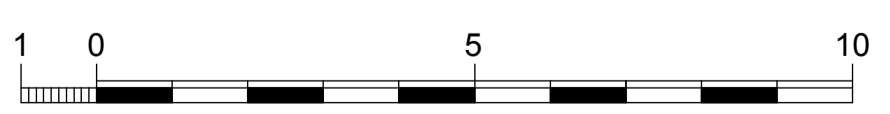

<p>ASHPHAM © ON CENTRE SURVEYS LTD. 2018. ACD</p> <p>1/50</p> <p>41-47 INGHAM ROAD 108 FORTUNE GREEN ROAD LONDON NW6 1DS</p>	<p>1/50</p> <p>1/50</p> <p>1/50</p>	<p>1/50</p> <p>1/50</p>
<p>CHARLTON BROWN ARCHITECTS On Behalf Of M S FASS</p>	<p>ON CENTRE SURVEYS LTD. LAND & BUILDING SURVEYORS GEODETIC ENGINEERS 2 CHARLES COURT, BUCKINGHAM ROAD, WAREHAM, DORSET, DT9 4LZ TEL: 01508 64647 E: info@onsurveys.co.uk A member of The Survey Network</p>	