




JIB DOOR HEAD DETAIL @ 1 : 2

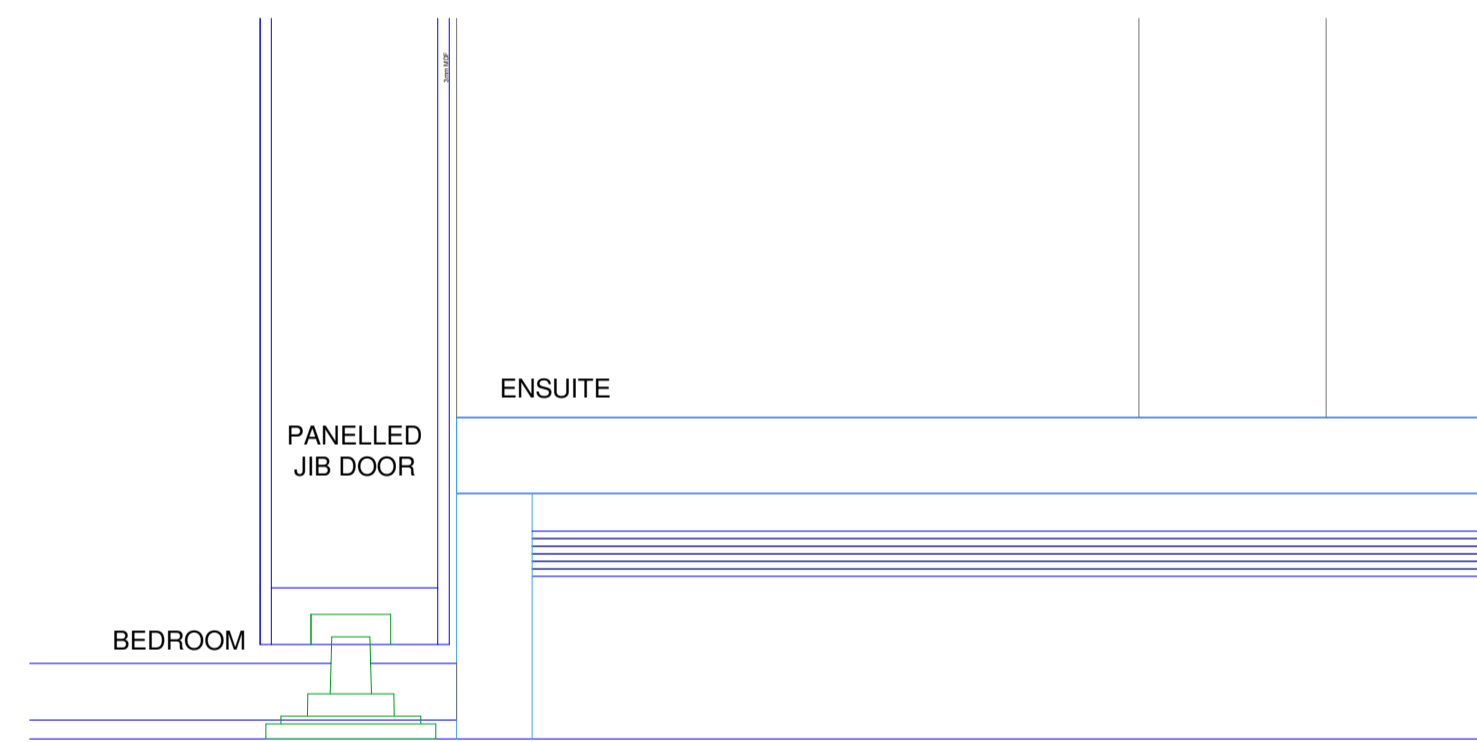


JIB DOOR THRESHOLD DETAIL @ 1 : 2

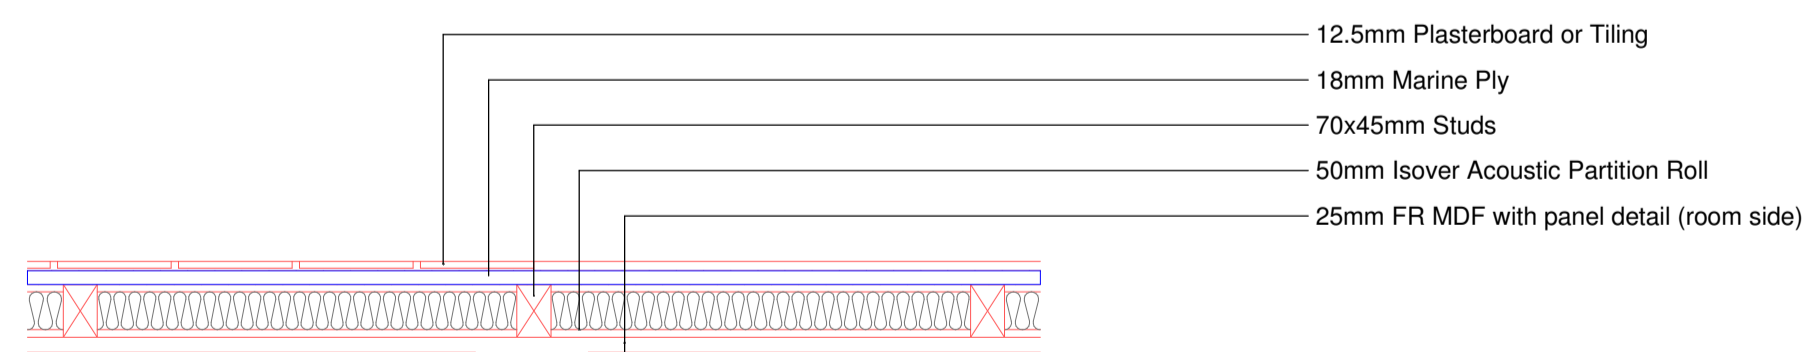

PARTITION DETAIL @ 1 : 5

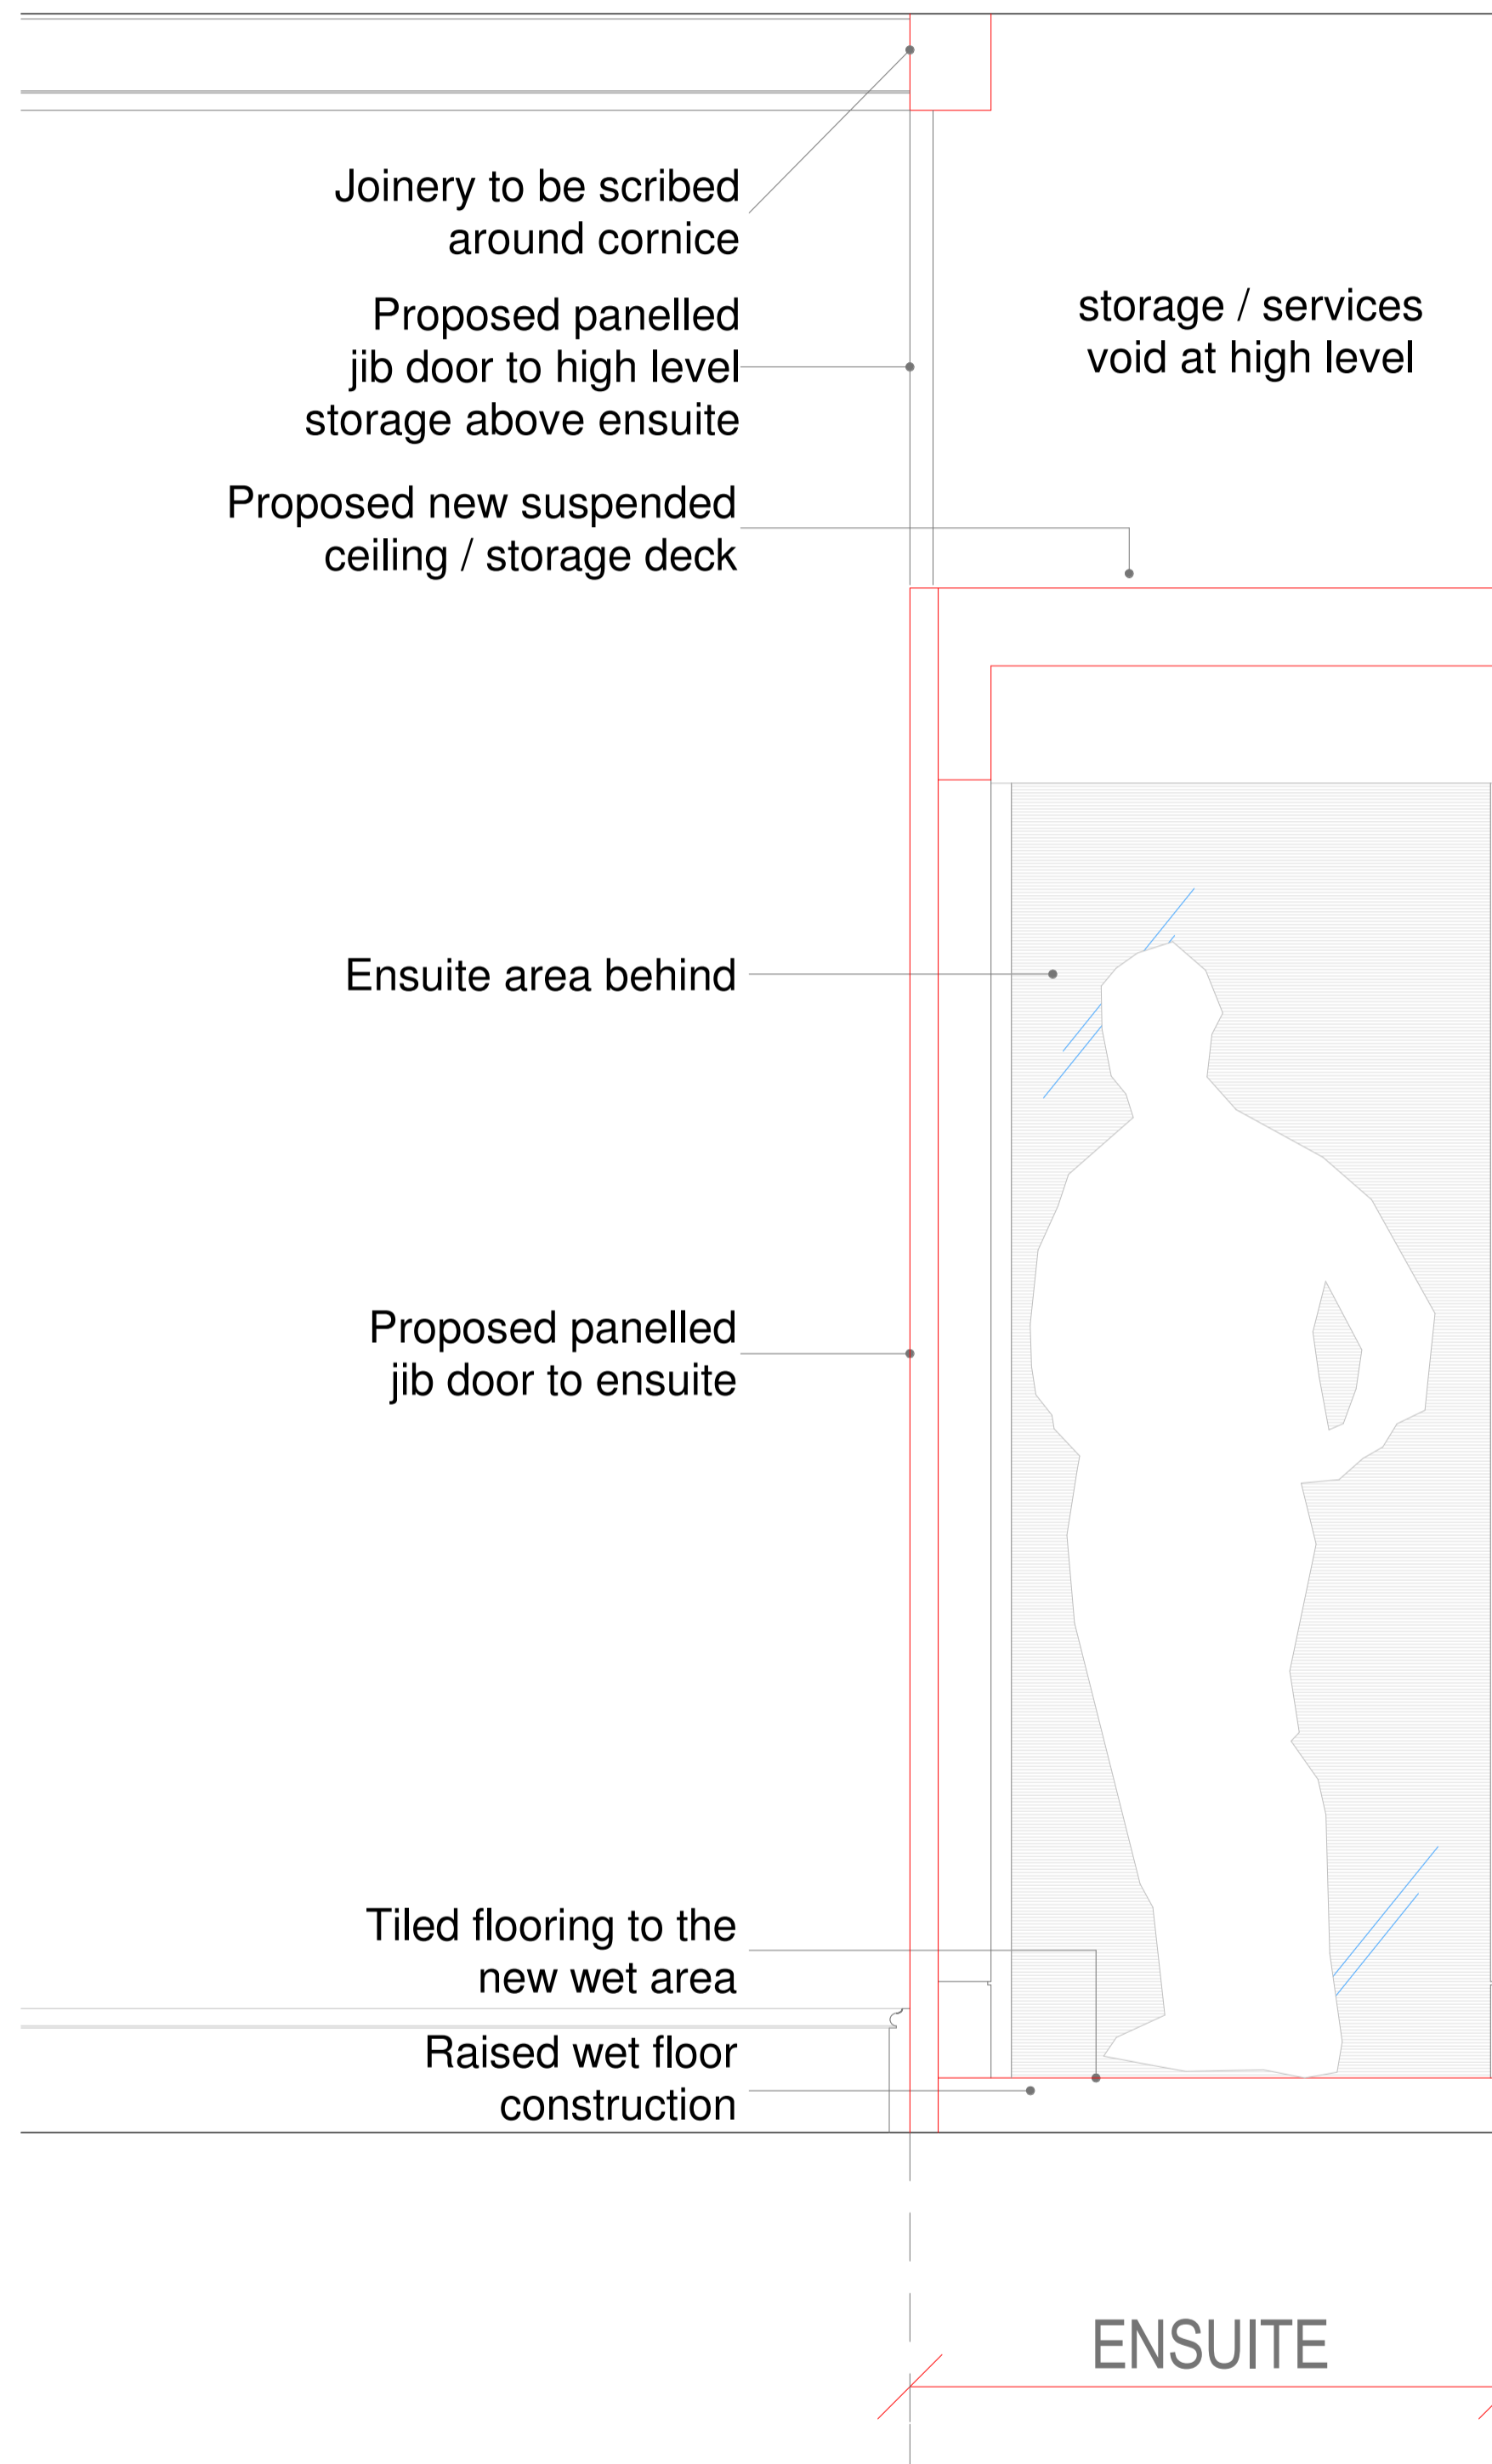

PROPOSED SECTION DETAIL @ 1 : 10

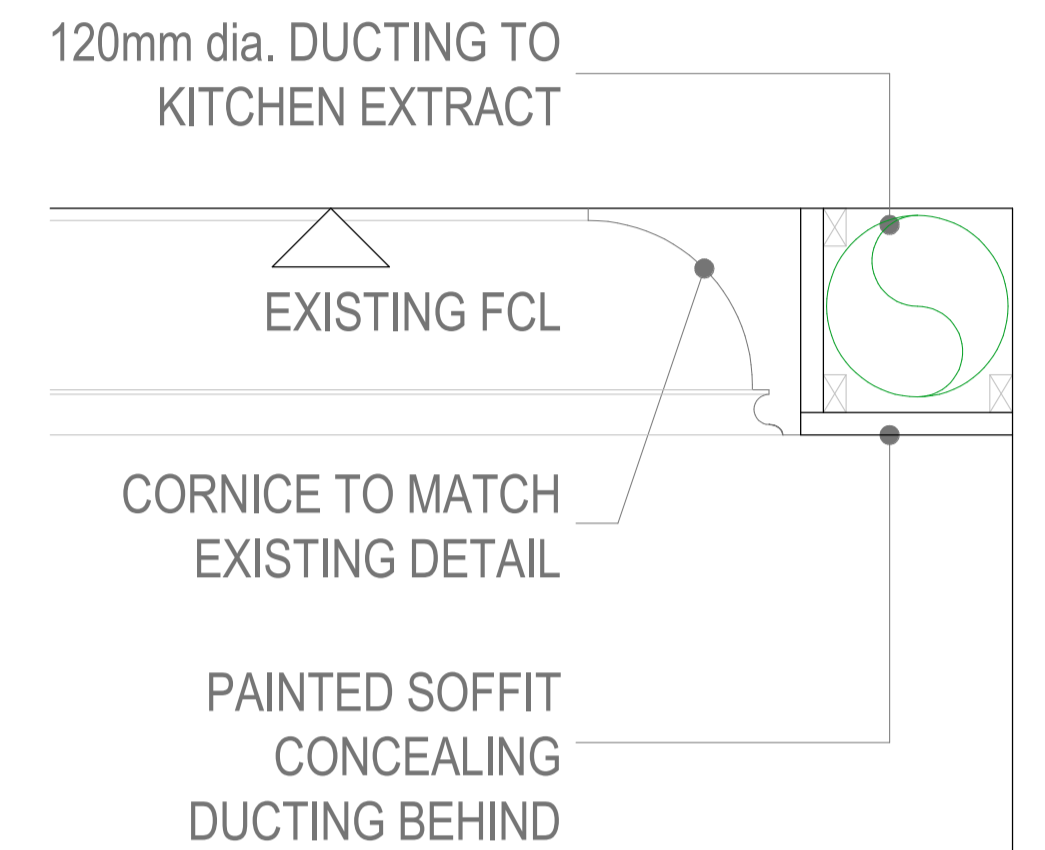

PROPOSED DUCTING / SOFFIT DETAIL @ 1 : 5

Joinery to be scribed around cornice

Proposed panelled jib door to high level storage above ensuite

Proposed new suspended ceiling / storage deck

storage / services void at high level

Ensuite area behind

Proposed panelled jib door to ensuite

Tiled flooring to the new wet area

Raised wet floor construction

ENSUITE

- 12.5mm Plasterboard or Tiling
- 18mm Marine Ply
- 70x45mm Studs
- 50mm Isover Acoustic Partition Roll
- 25mm FR MDF with panel detail (room side)



description	date	rev

Job Title GUILFORD STREET	Drawing Title PROPOSED SECTION	Date 08.10.18	Scales 1:50 @ A1	Drawing Status PLANNING	Drawing Number GS / SK03	Revision -	NOTES: THIS DRAWING IS FOR PLANNING APPROVAL ONLY AND IS NOT A CONSTRUCTION DRAWING ALL DIMENSIONS TO BE CHECKED ON SITE BY CONTRACTOR DO NOT SCALE FROM THIS DRAWING UNLESS OTHERWISE STATED ALL DIMENSIONS ARE IN MILLIMETRES
------------------------------	-----------------------------------	------------------	---------------------	----------------------------	-----------------------------	---------------	---