


PLAN
7 BAYLEY STREET
BOILER ROOM

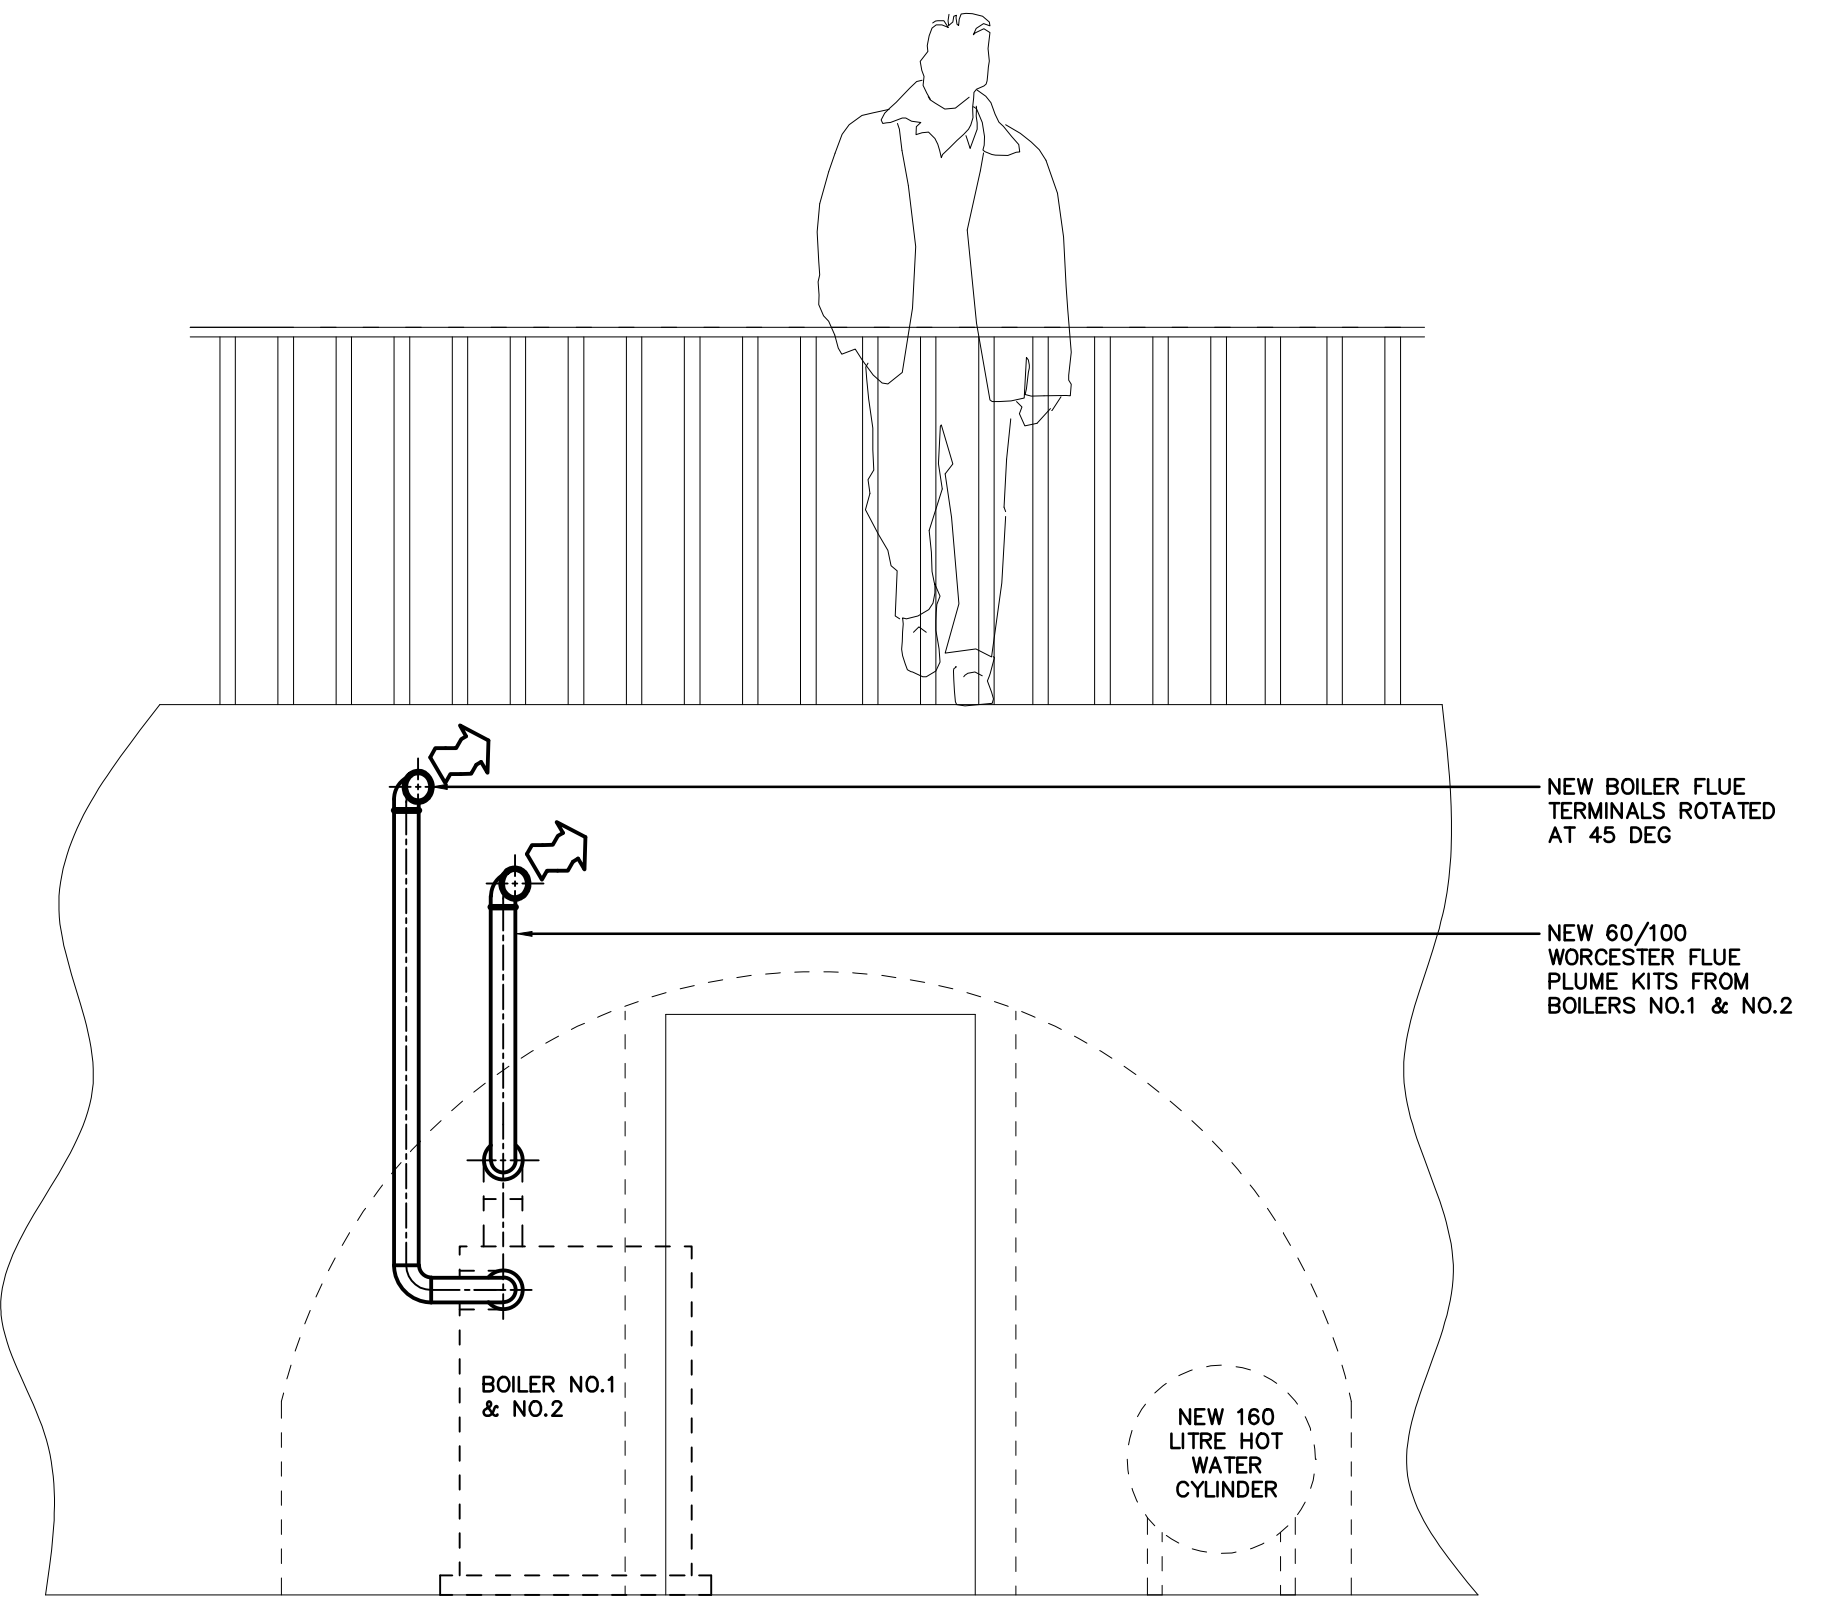

ELEVATION VIEW ON ARROW 'A'
7 BAYLEY STREET
BOILER ROOM

PLANNING ISSUE				
REV.	DATE	DESCRIPTION	BY	CHKD
Quotehedge Ltd Specialist in Mechanical Services 182 Revelstoke Road, Wandsworth London SW18 5NW Tel: 020 8944 6990 Fax: 020 8944 0374 Email Address: info@quotehedge-heating.co.uk				
CLIENT				
CAMARGUE				
PROJECT				
7 BAYLEY STREET LONDON, WC1B 3HE				
TITLE				
BASEMENT PLANT PROPOSED BOILER ROOM				
DRAWN	MAW	CHECKED	MAW	APPROVED
DATE	08.10.18	SCALE	1:20 @ A1	
DRAWING NUMBER	C7553-M01			REV. 00