




**NOTE:**  
 DO NOT SCALE OFF THIS DRAWING  
 CONTRACTOR TO VERIFY ALL DIMENSIONS ON SITE  
 CROSS REFER TO ALL RELEVANT SPECIFICATIONS, SCHEDULES,  
 DETAILS AND CONSULTANTS DRAWINGS  
 THIS DRAWING IS BASED ON SURVEY INFORMATION BY OTHERS

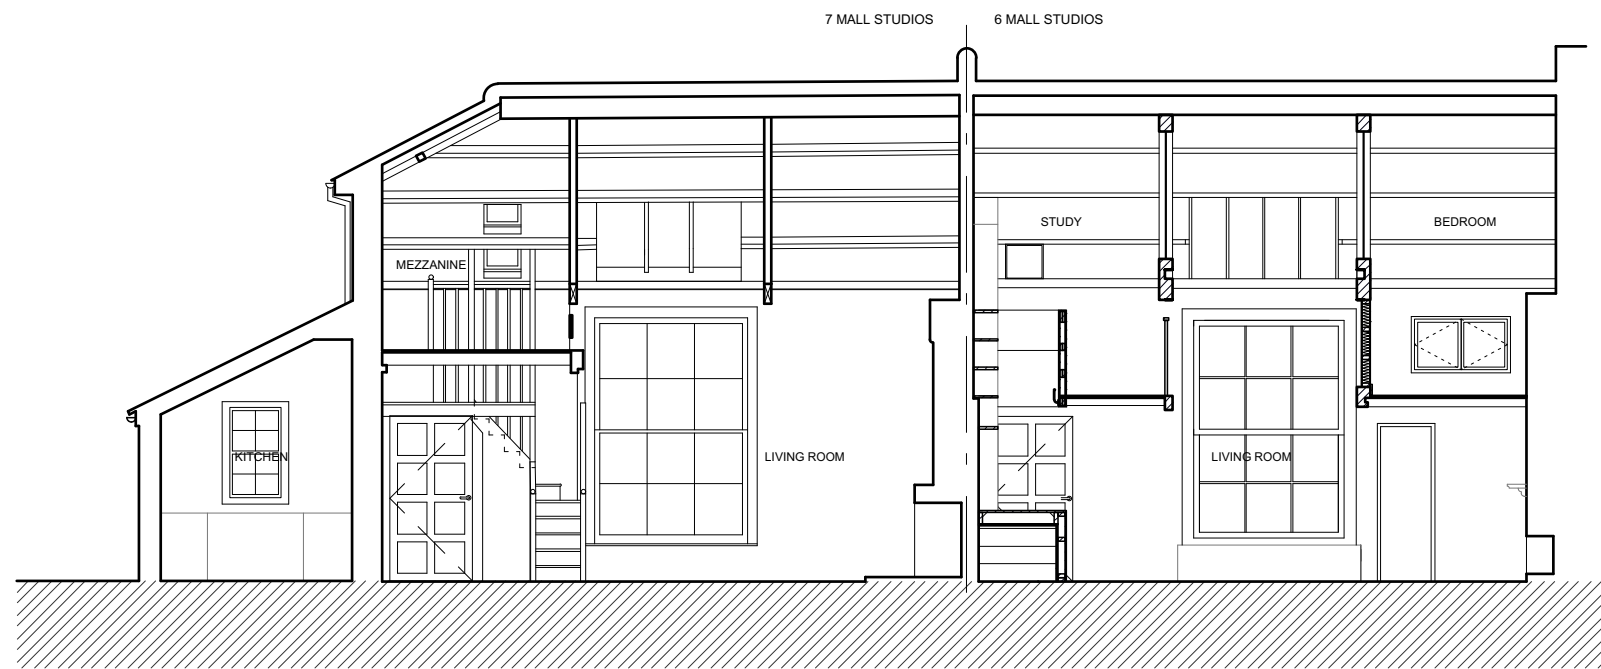


SECTION A-A

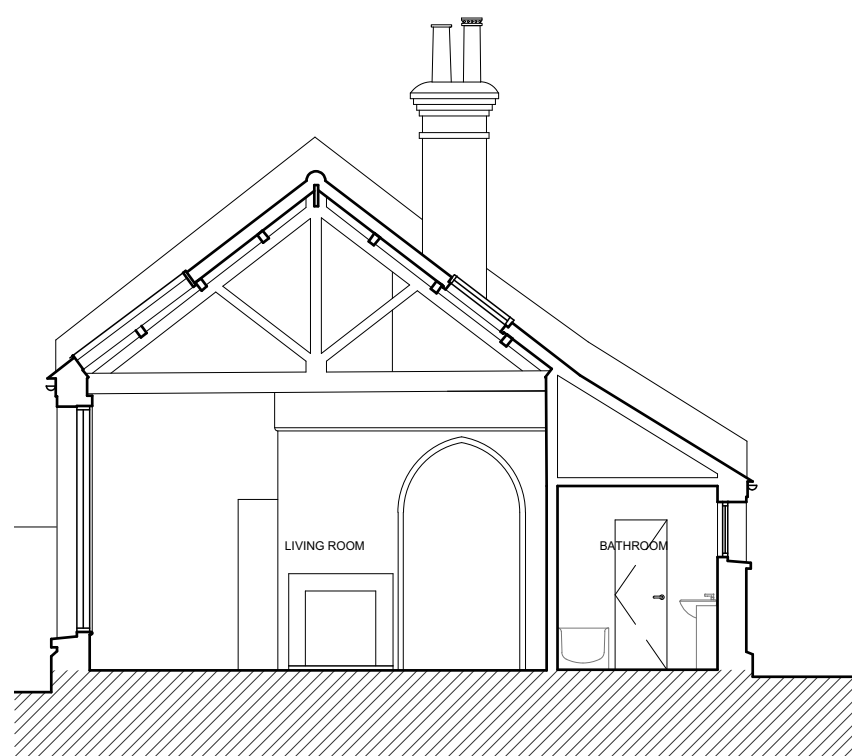

SECTION B-B

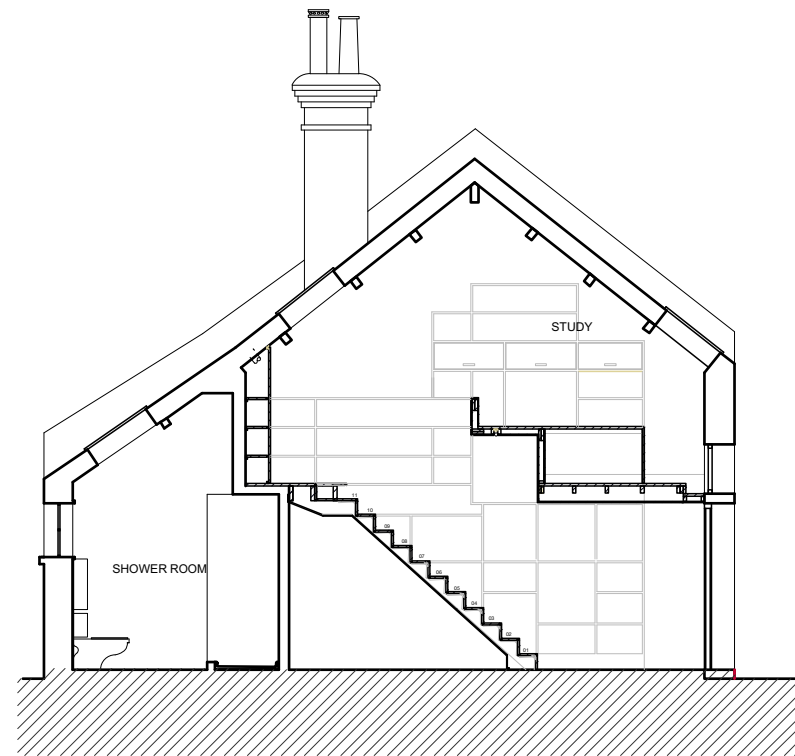

SECTION C-C

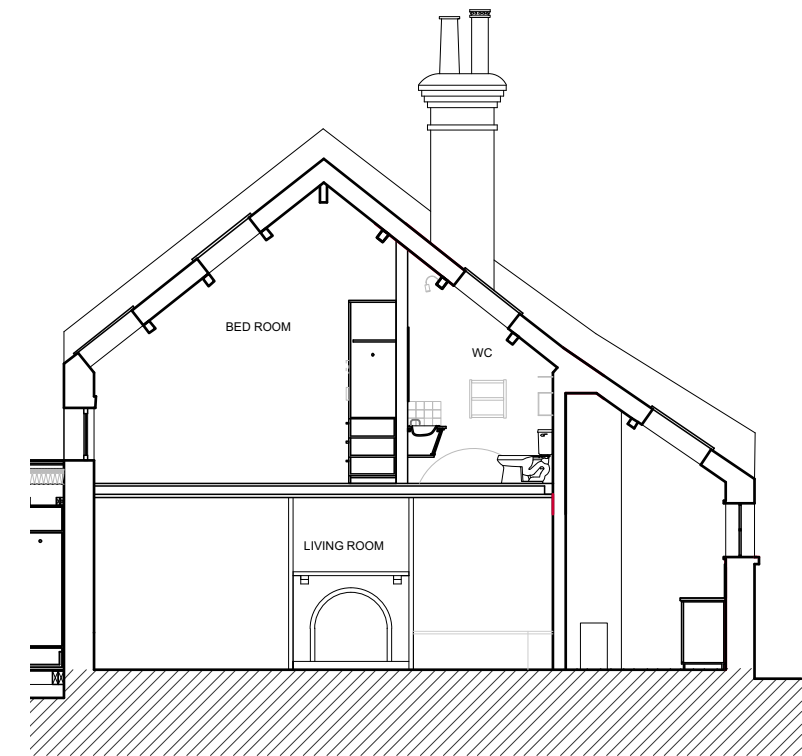

SECTION D-D

REVISIONS				DRAWING TITLE		
A	section revised and added	KK	03.08.18	<b>6 &amp; 7 MALL STUDIOS NW3 2YS</b>		
B	existing rooflight amended	KK	26.09.17			
				EXISTING SECTIONS		
				Scale 1:100 @ A3	No. 1622_E05B	
No.	Description	By	Date	Drawn KK	Checked RN	Date 13.01.17

