



NOTE:
 DO NOT SCALE OFF THIS DRAWING
 CONTRACTOR TO VERIFY ALL DIMENSIONS ON SITE
 CROSS REFER TO ALL RELEVANT SPECIFICATIONS, SCHEDULES,
 DETAILS AND CONSULTANTS DRAWINGS
 THIS DRAWING IS BASED ON SURVEY INFORMATION BY OTHERS

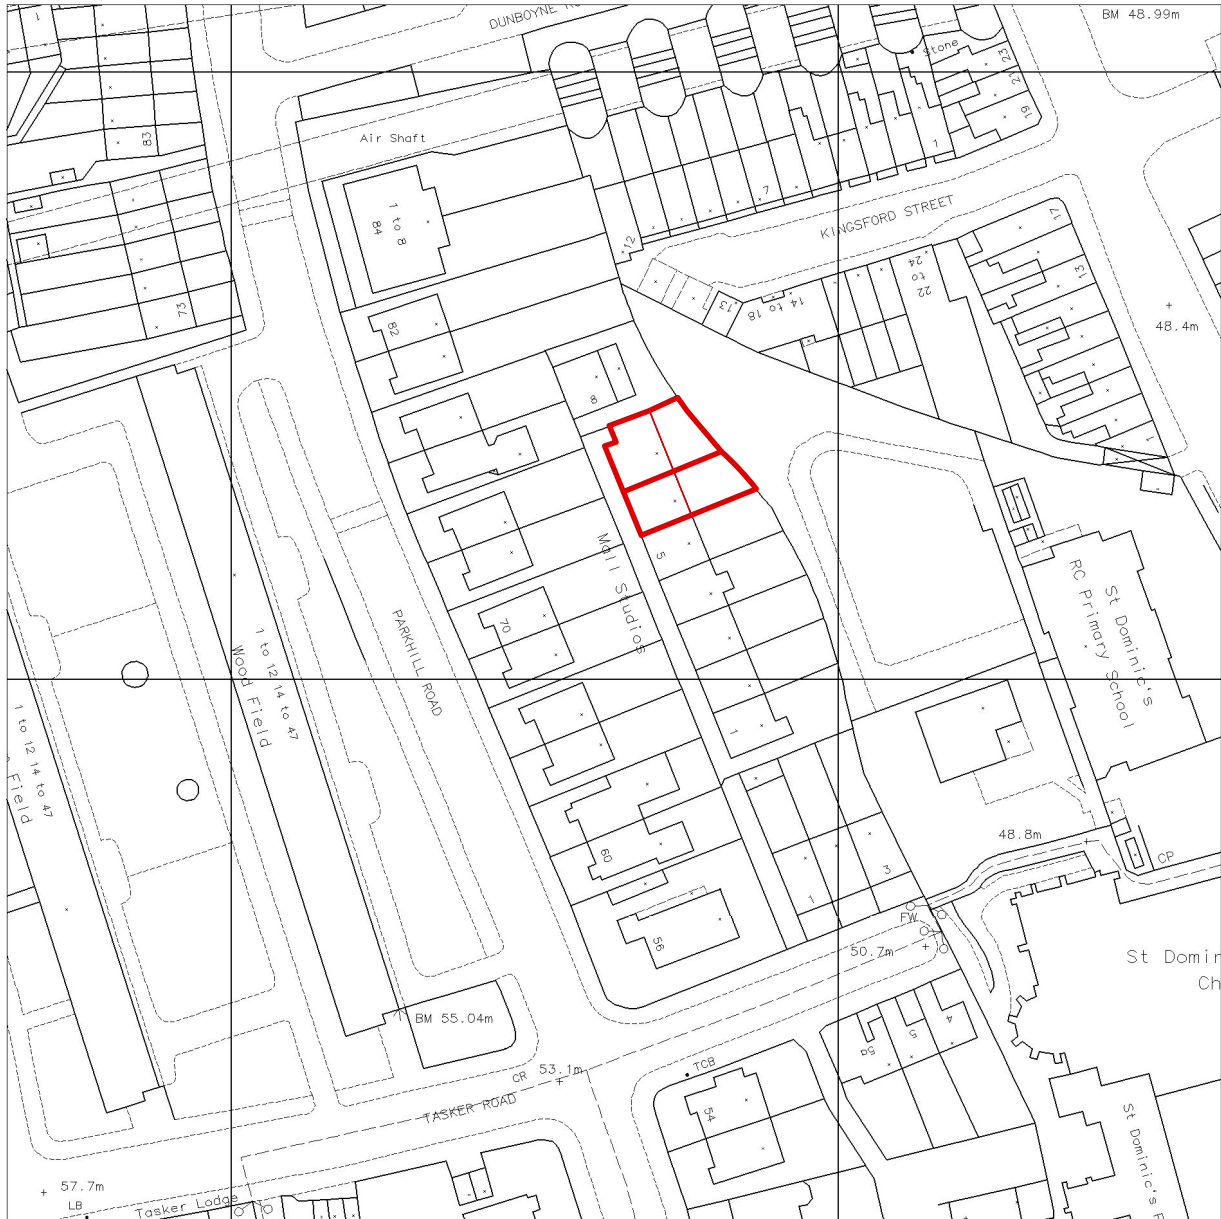


Produced 29 Aug 2006 from Ordnance Survey digital data and incorporating surveyed revision available at this date. © Crown Copyright 2006.

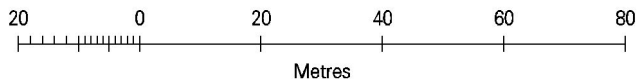

Reproduction in whole or in part is prohibited without the prior permission of Ordnance Survey.


Ordnance Survey and the OS symbol are registered trade marks and Siteplan a trade mark of Ordnance Survey, the national mapping agency of Great Britain.

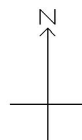

Centre Coordinates: 527763 185211

National Grid sheet reference at centre of this Siteplan: TQ2785SE

Supplied by: Cullum and Nightingale A
 Serial Number: 00000500

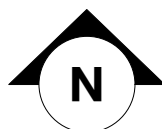

DRAWING TITLE
**7 Mall Studios
 NW3 2YS**
 LOCATION PLAN

Scale 1:1250 @ A4	No. 1622_P01A
Drawn KK	Checked RN
Date 30.10.17	

