




NOTE:
 DO NOT SCALE OFF THIS DRAWING
 CONTRACTOR TO VERIFY ALL DIMENSIONS ON SITE
 CROSS REFER TO ALL RELEVANT SPECIFICATIONS, SCHEDULES,
 DETAILS AND CONSULTANTS DRAWINGS
 THIS DRAWING IS BASED ON SURVEY INFORMATION BY OTHERS

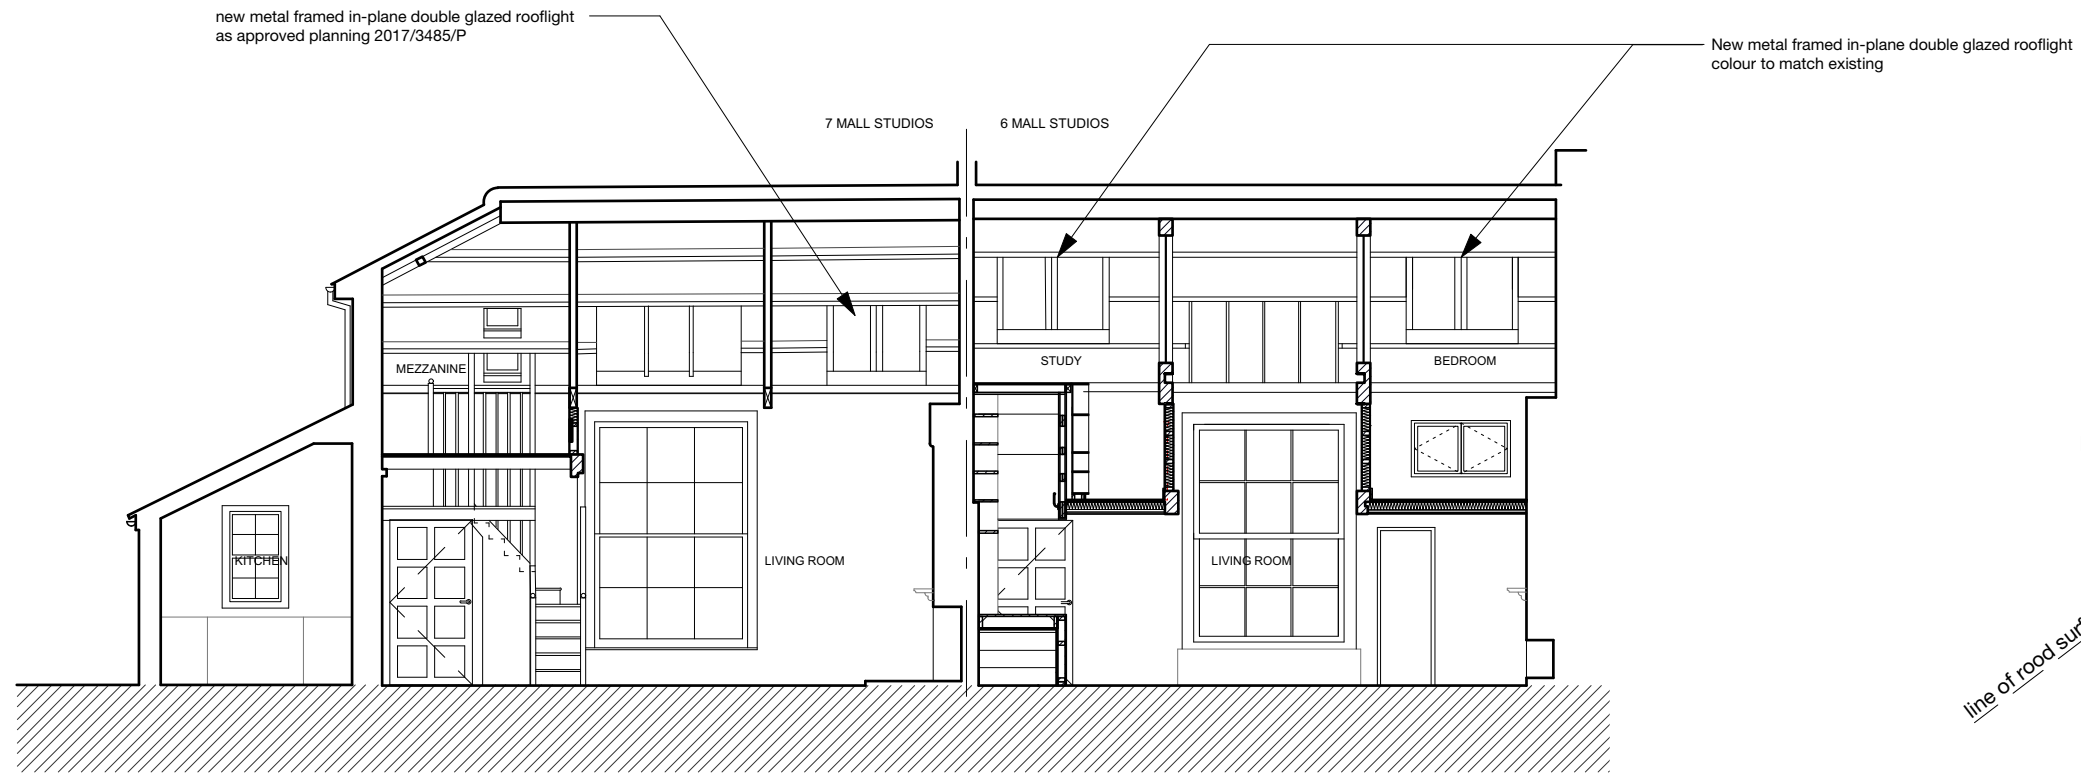


SECTION A-A

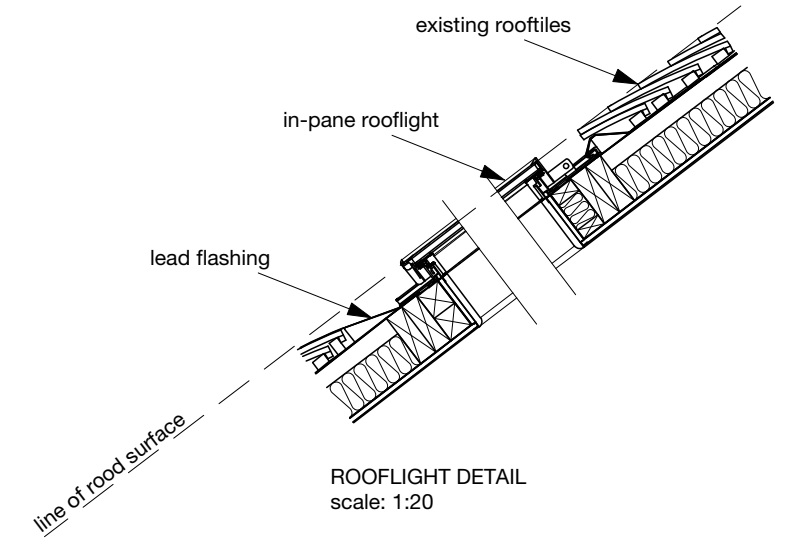


ROOFLIGHT DETAIL
 scale: 1:20

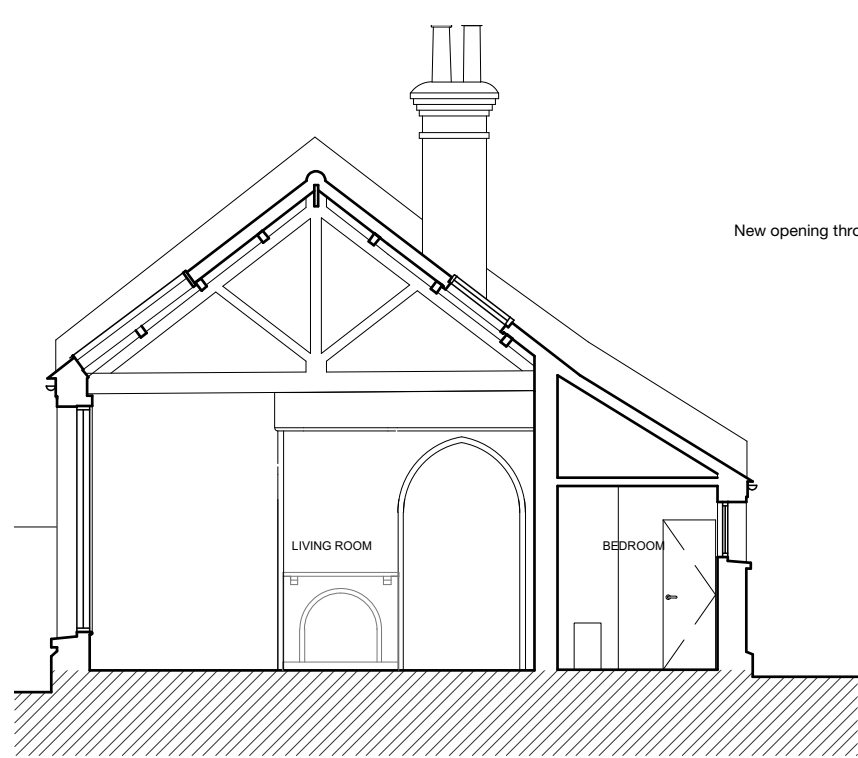


SECTION B-B

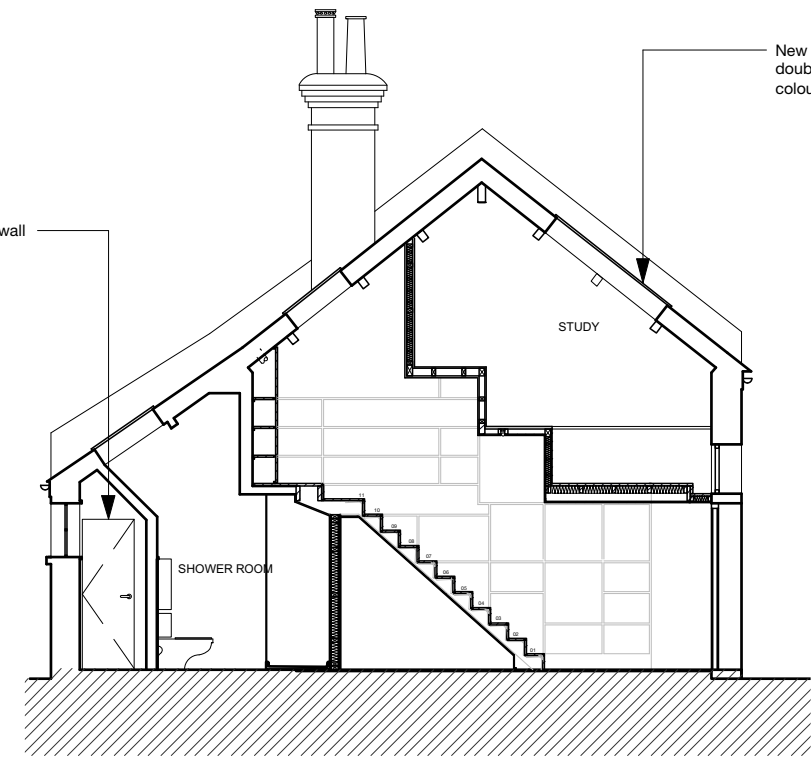

SECTION C-C

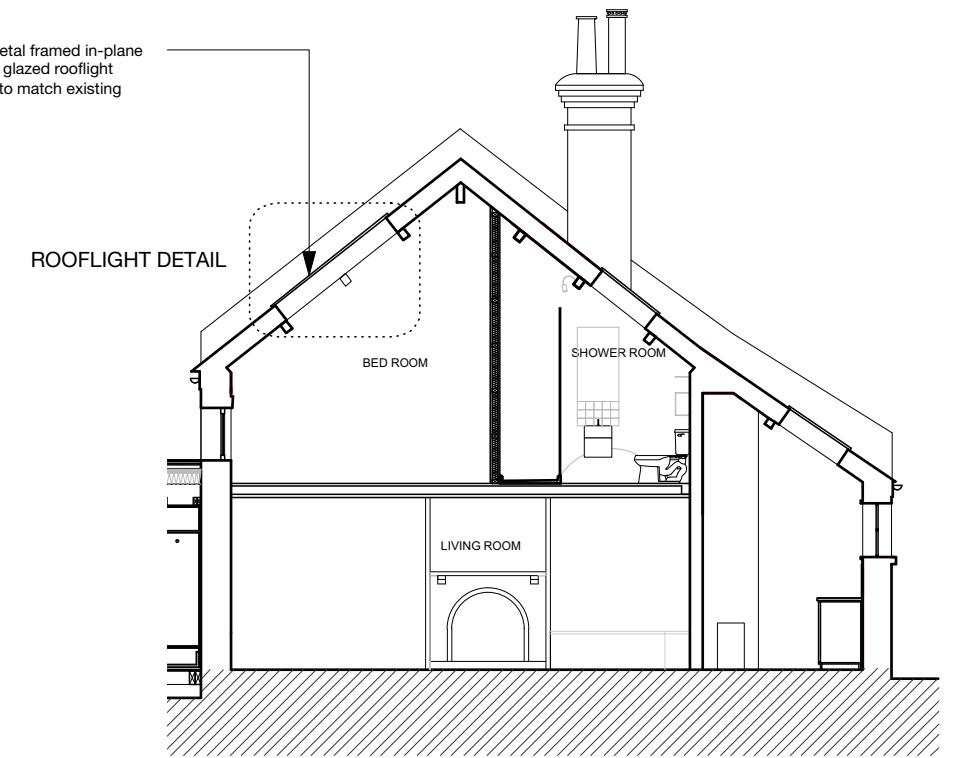

SECTION D-D

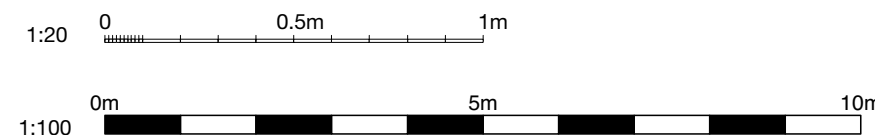

REVISIONS				DRAWING TITLE		
A	proposed rooflight amended	KK	26.09.18	6 & 7 MALL STUDIOS NW3 2YS		
				SKETCH PROPOSAL SECTIONS OPTION 2		
				Scale 1:100 / 1:20 @ A3	No. 1622_P08A	
No.	Description	By	Date	Drawn KK	Checked RN	Date 03.08.18

