




FIRST FLOOR.

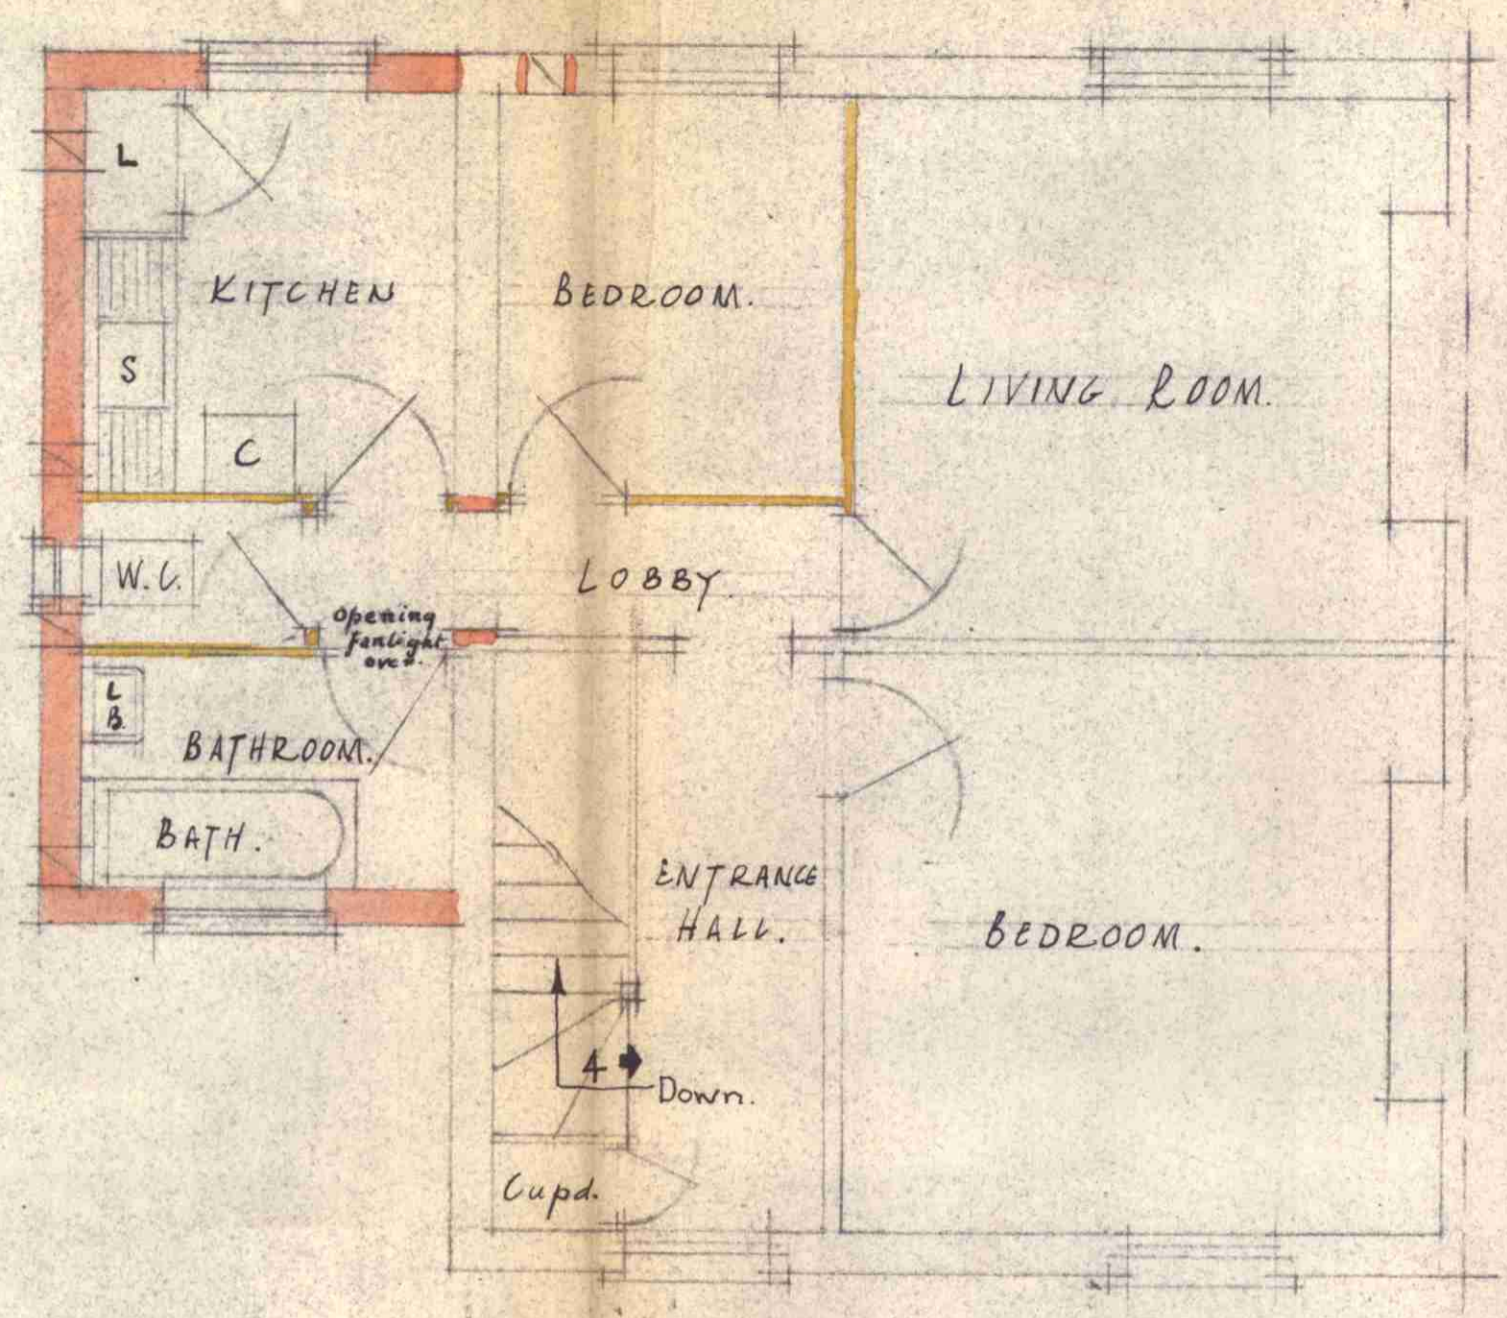


SECOND FLOOR.

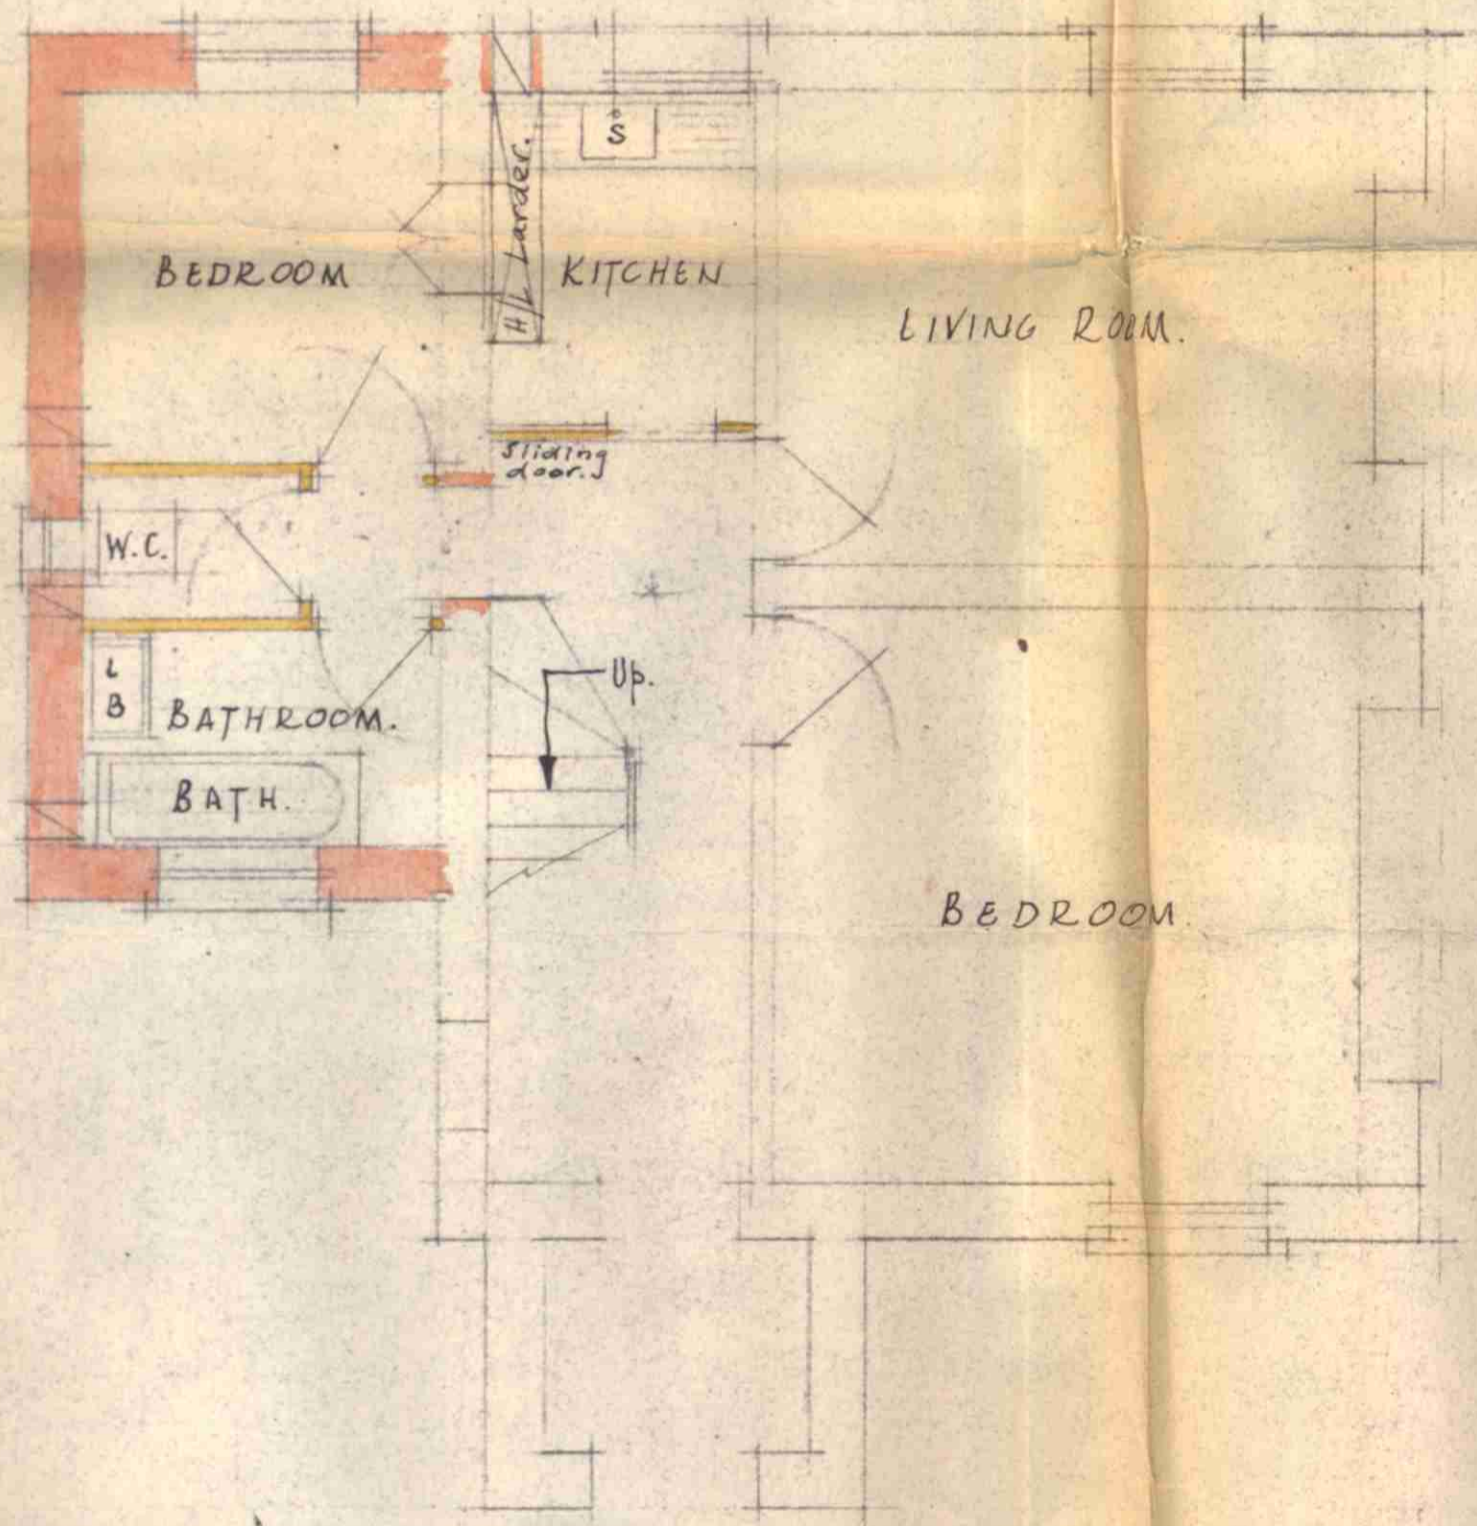

GARDEN FLOOR.

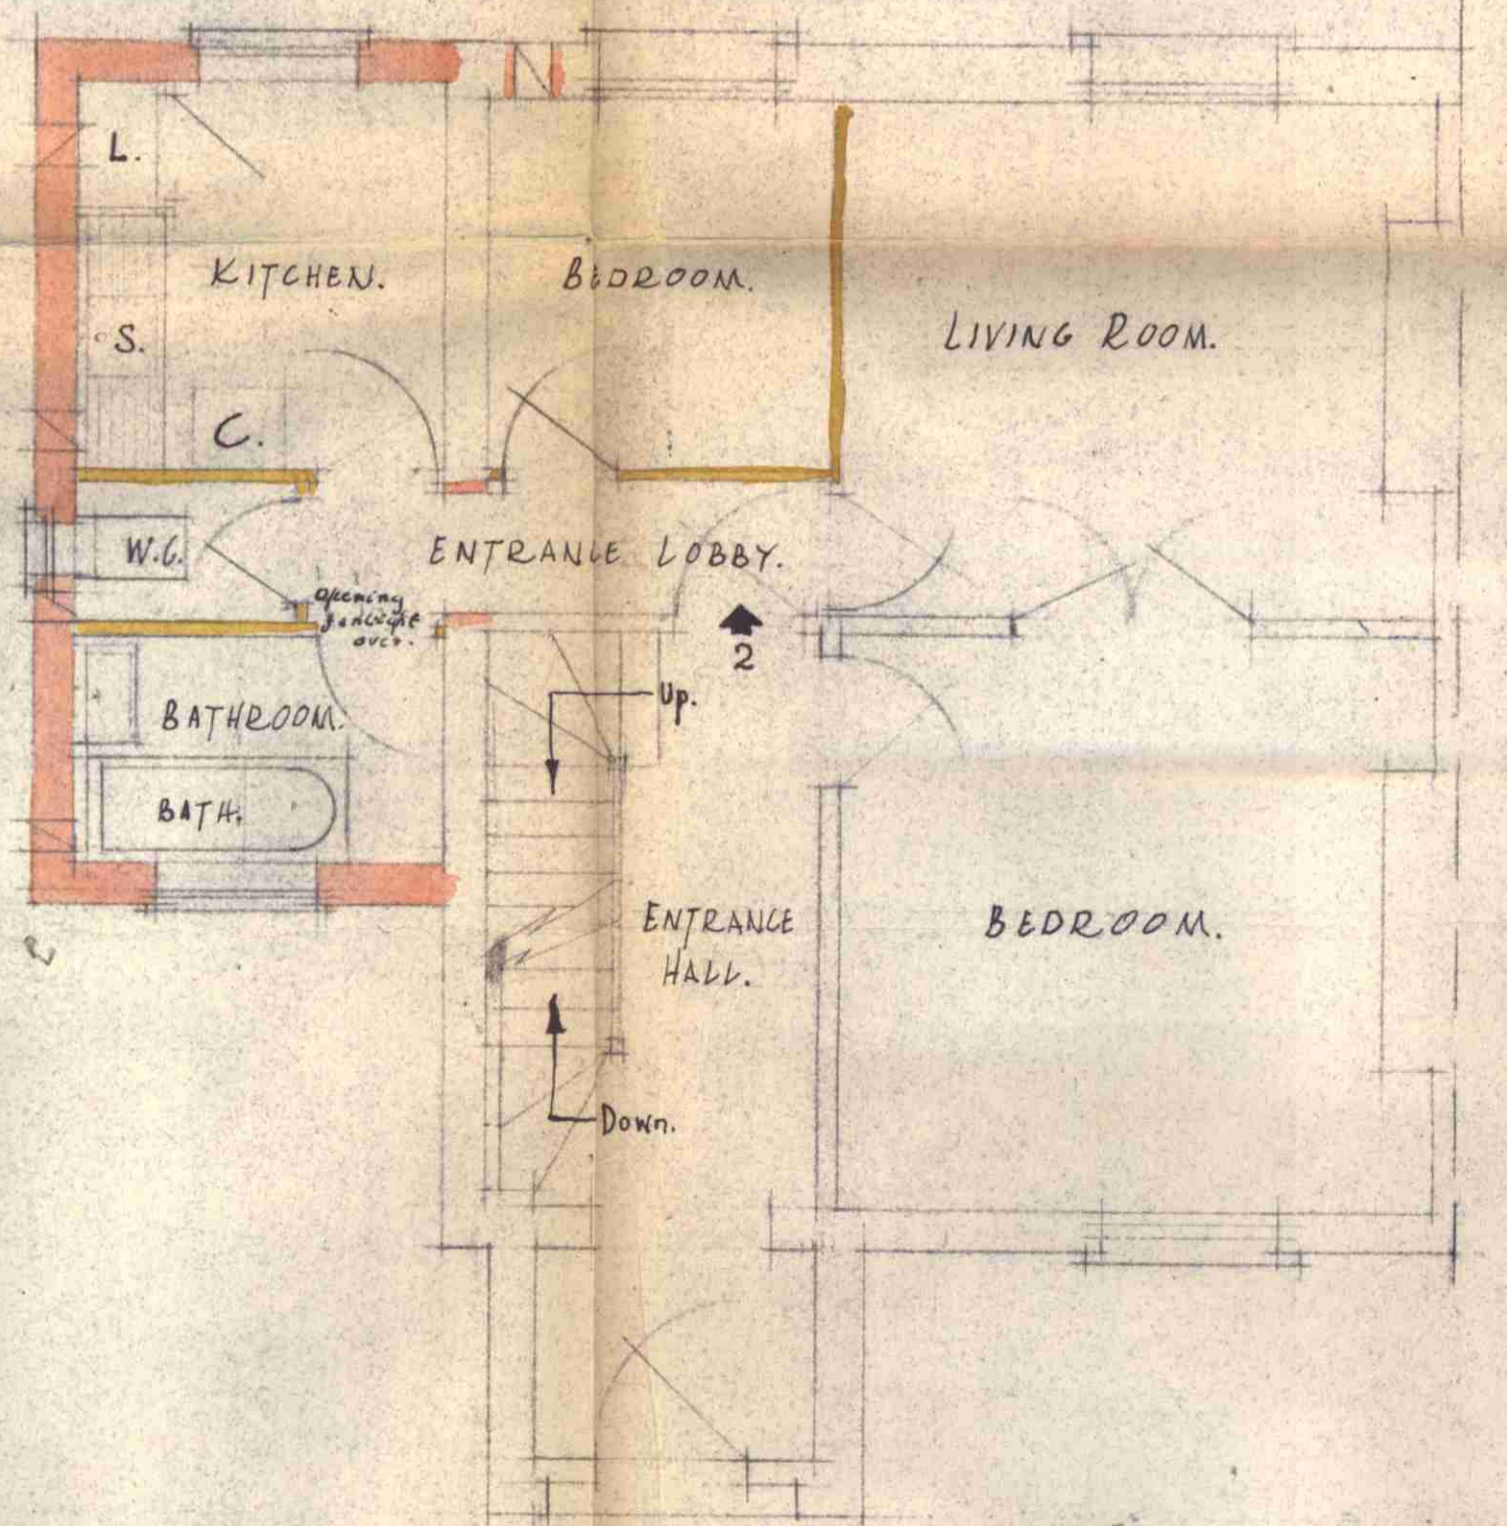

GROUND FLOOR.

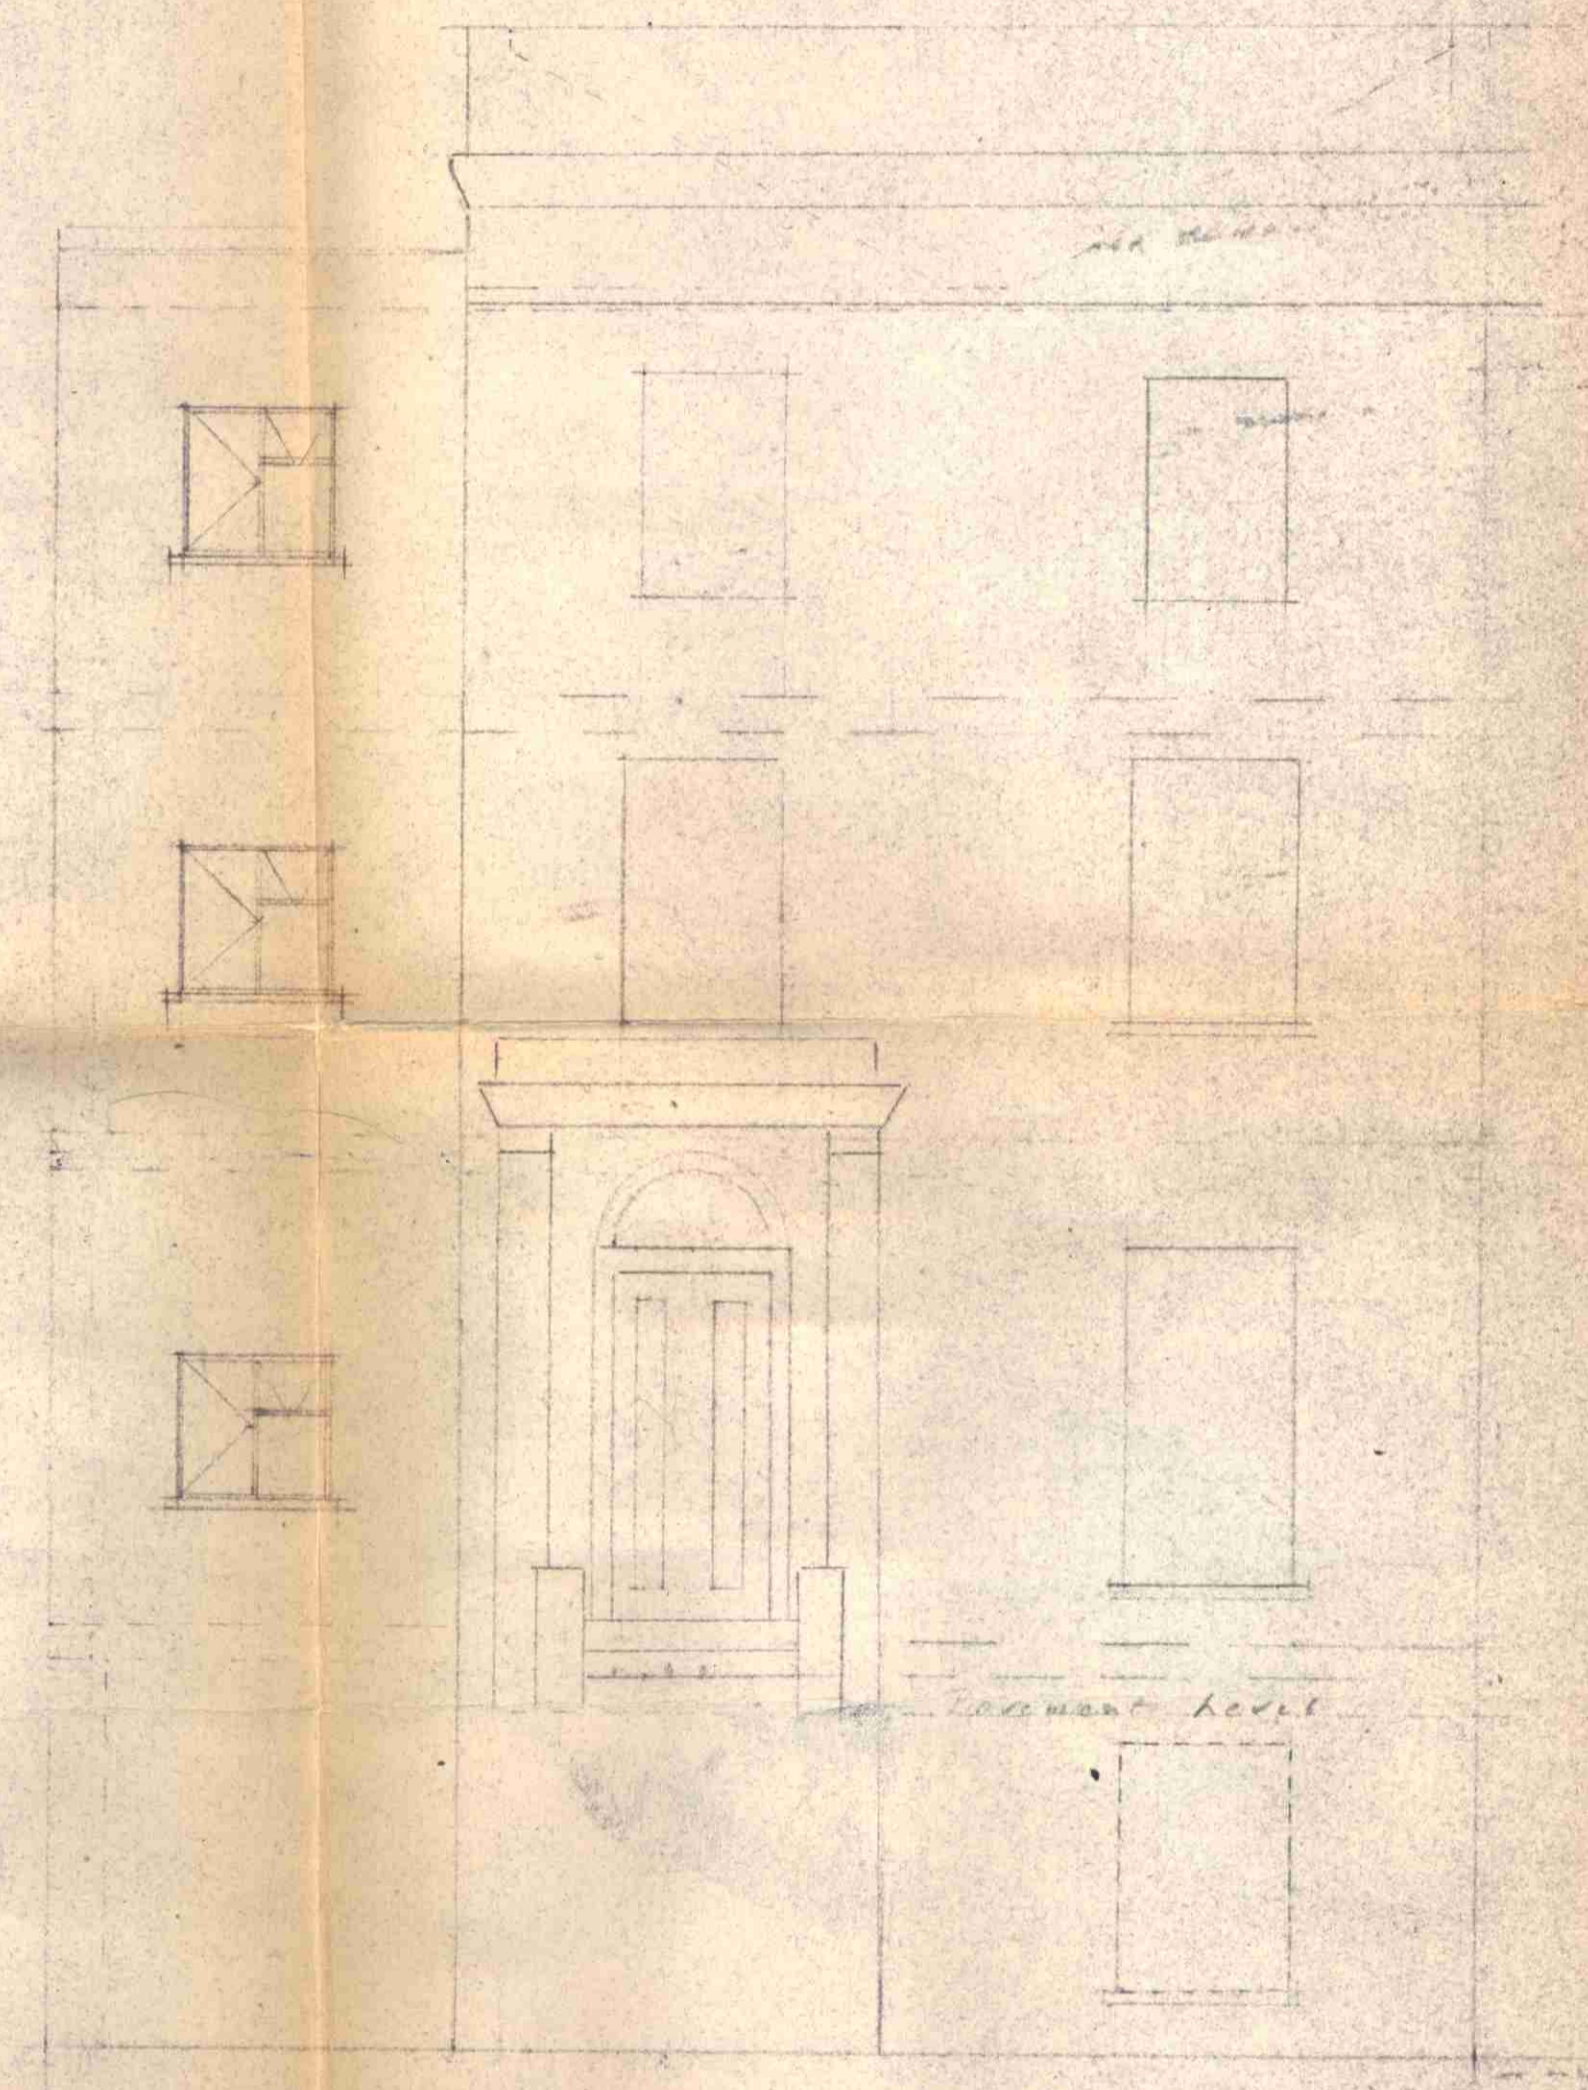

FRONT ELEVATION.

Density = approx 108 P.P.A.

ARCHITECT L.C.G.	
No. 10932	
- 9 AUG 1960	
REF TO	ACK'D


SCALE:- FOUR FEET TO ONE INCH.
 DWG: NO: L.R. 1.
 DATE: JULY 1960.

114, LEIGHTON ROAD, KENTISH TOWN, N.W.
 PROPOSED CONVERSION INTO FOUR SELF-CONTAINED FLATS.

HARMAN HEALY & CO,
 SURVEYORS,
 8 RUSSELL CHAMBERS,
 BURY PLACE, W.C.1.

L E I G H T O N R O A D

B A R T H O L O M E W R O A D

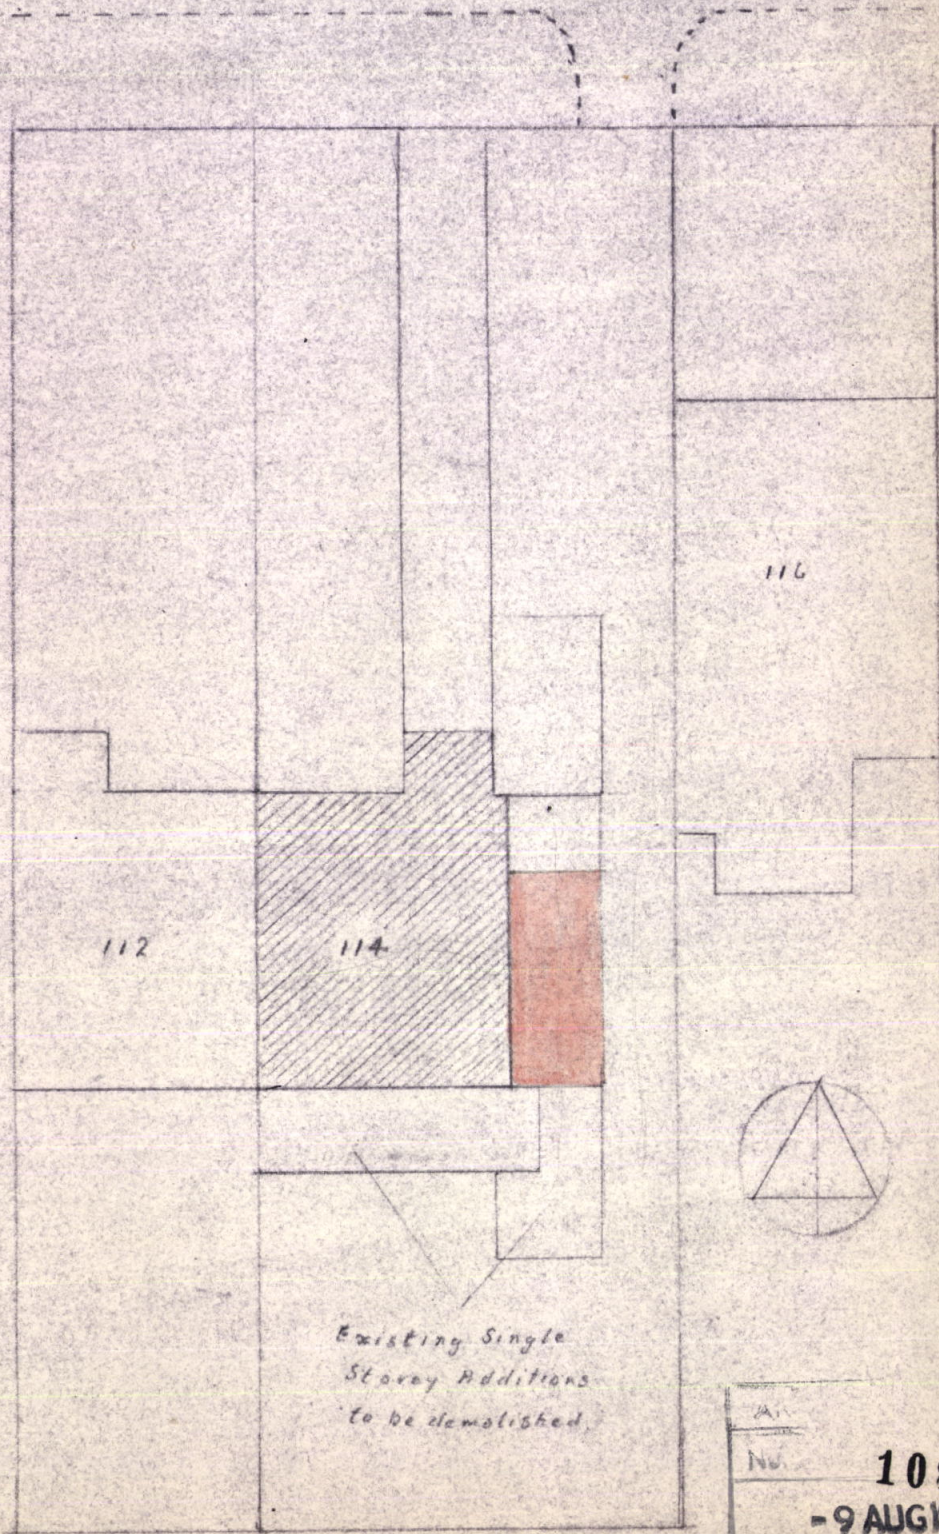

Existing Single
Storey Additions
to be demolished

NO.	10832
- 9 AUG 1960	
REF. TO	ACK'D.

BLOCK PLAN. Scale 1/16" TO 1 FT