

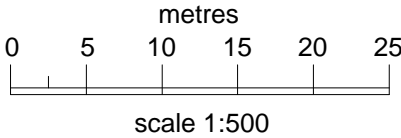


BLOCK PLAN

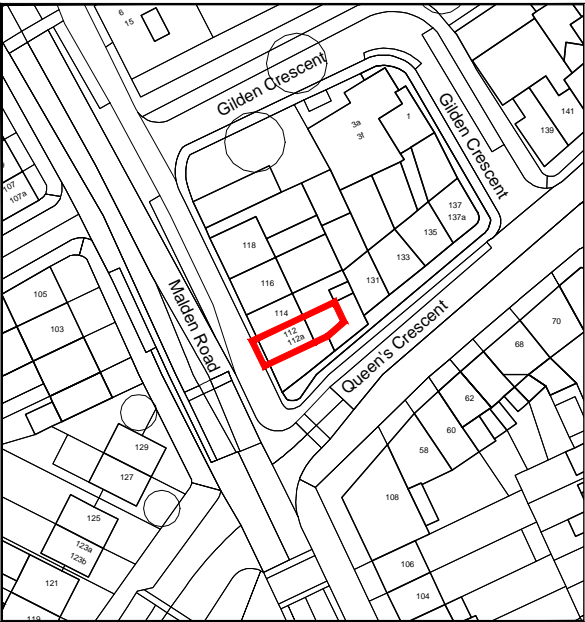


Dimensions must not be scaled (except for planning purposes) and must be checked prior to construction and manufacture.

rev	draft	RM SZ	01/09/18
by	ch	date	

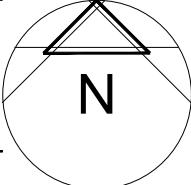

LOCATION PLAN

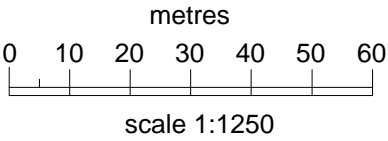

Retrospective application for minor external works to the façade of 112 to include a single shared opening and associated works to facilitate the internal reconfiguration of the two existing residential units following the approval of Certificate of Lawfulness 2016/3329/P and application 2016/6011/P.

project:	address:	drawing:	telephone:
PLANNING APPLICATION	112/112A MALDEN ROAD NW5 4BY	LOCATION AND BLOCK PLAN	0 2 0 3 6 0 9 3 0 7 1
scale: 1:500 & 1:1250 @ A3		date: 01/09/18	email: info@circle-z.co.uk
project no: 18082		drawing no: 01	rev: -