


scale bar

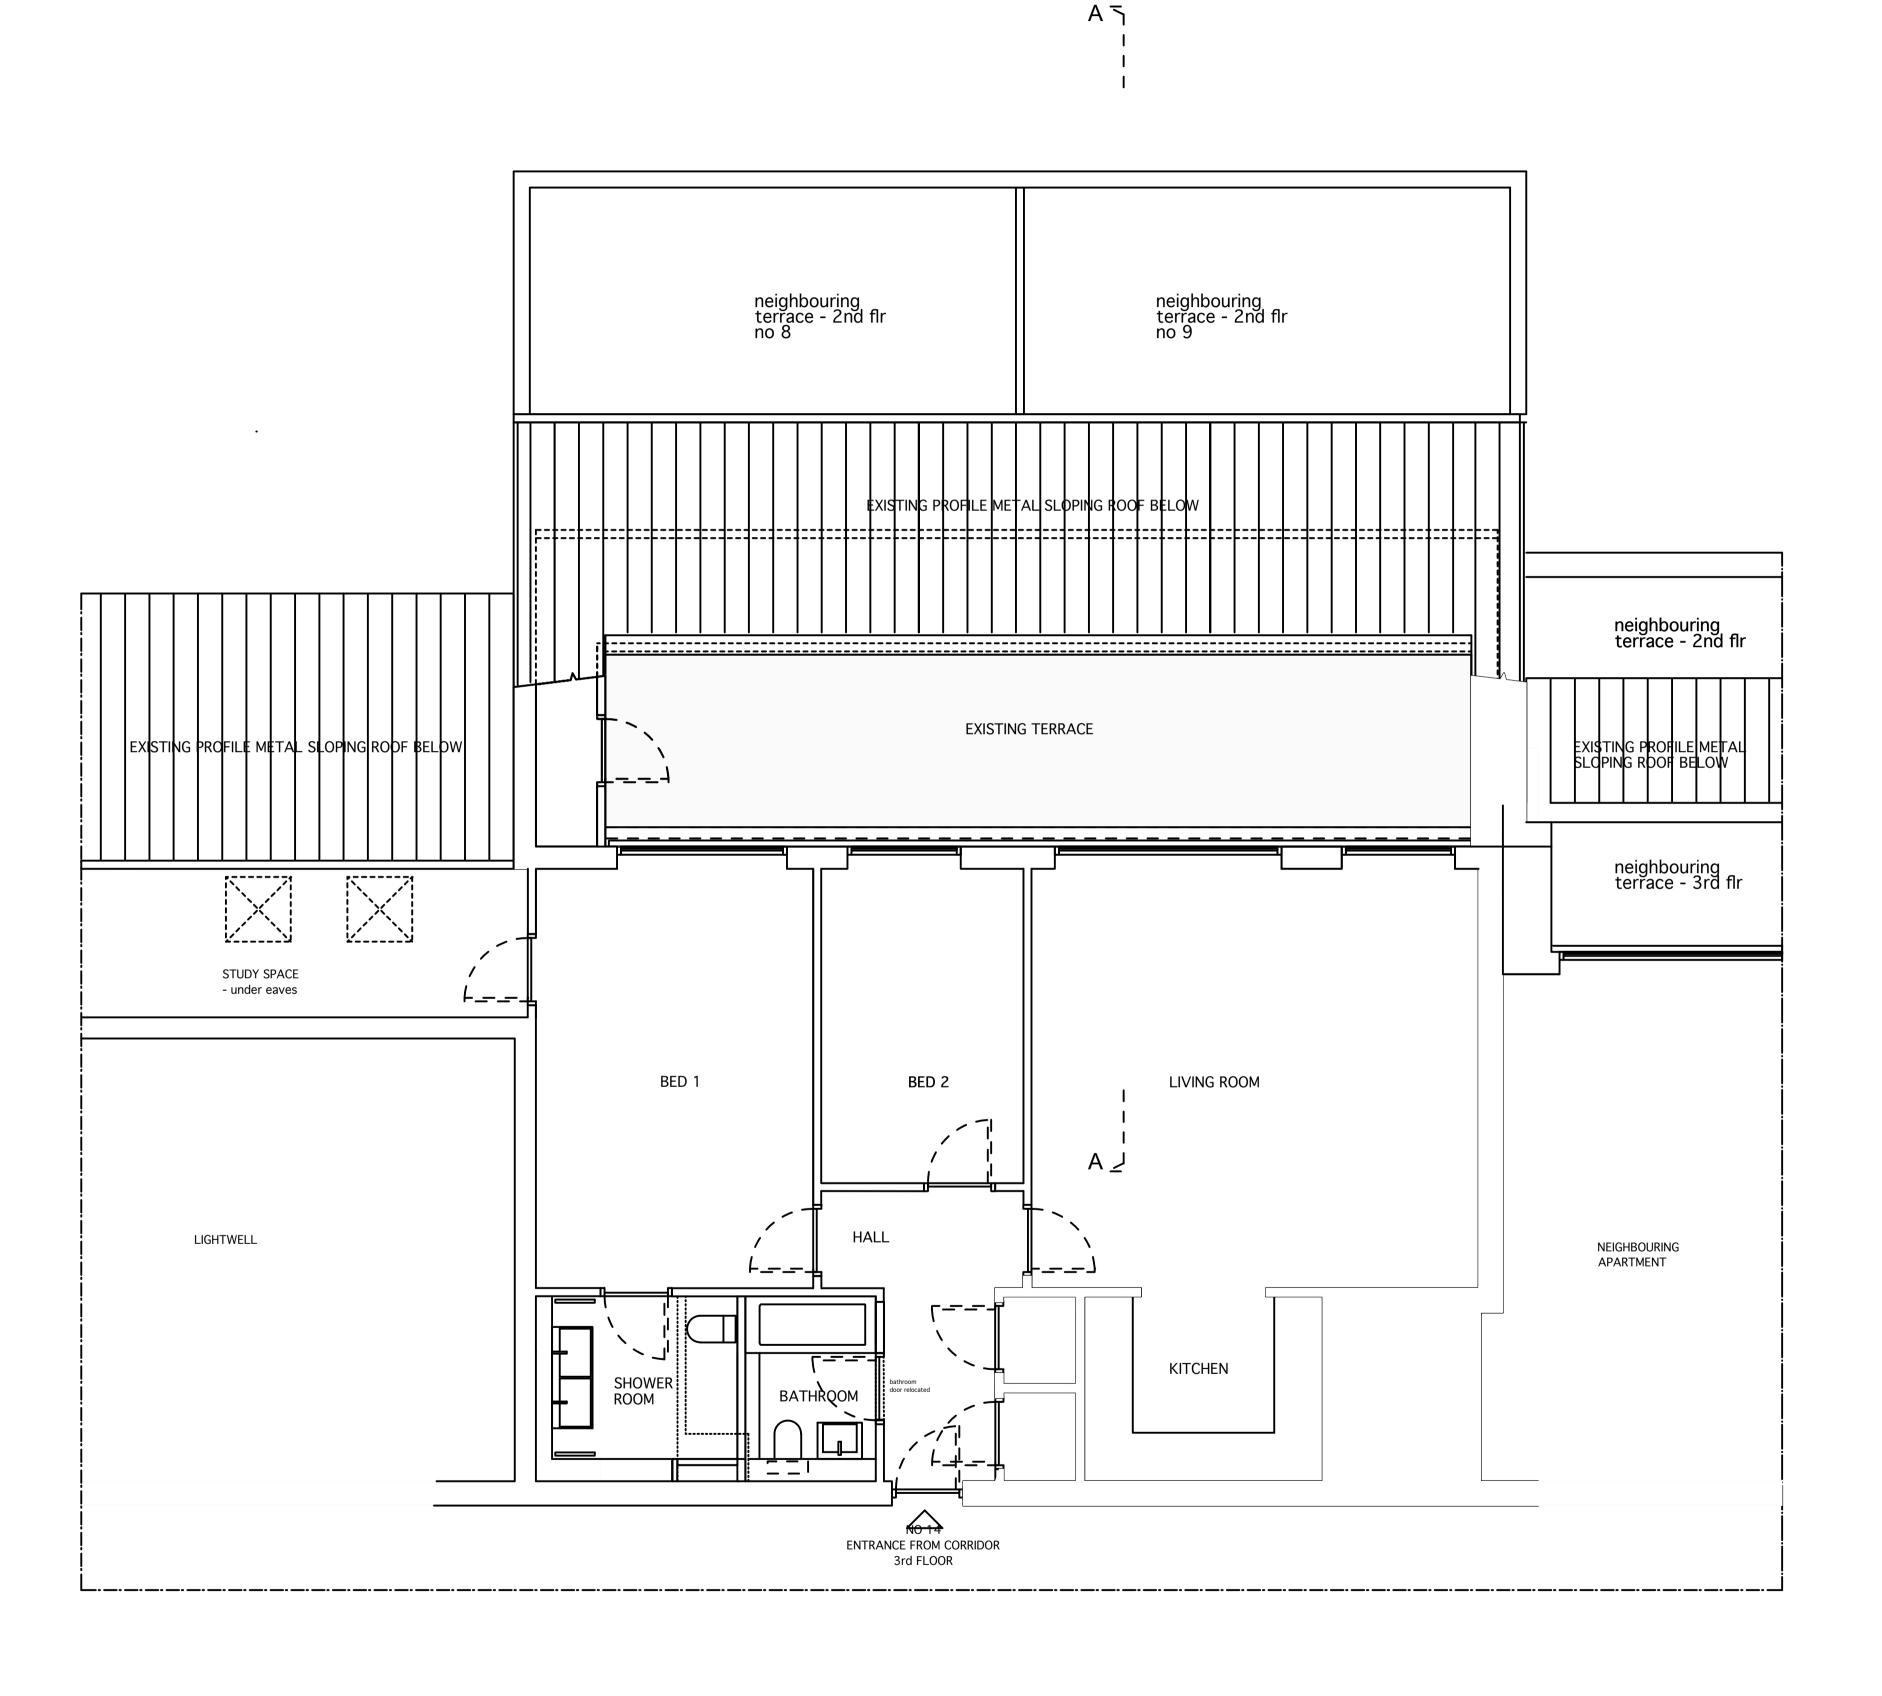

1 EXISTING FLOOR PLAN - APPROVED PLANNING PERMISSION - REFERENCE 2017/2415/P, dated 27 April 2018 and APP/X5210/W/17/3192104 dated 4 June 2018 1:50@A1 / 1:100@A3