


SECTION AA - PROPOSED

01 PROPOSED SECTION AA - APPROVED PLANNING PERMISSION - REFERENCE 2017/2415/P, dated 27 April 2018 and APP/X5210/W/17/3192104 dated 4 June 2018
1:25@A1 / 1:50@A3

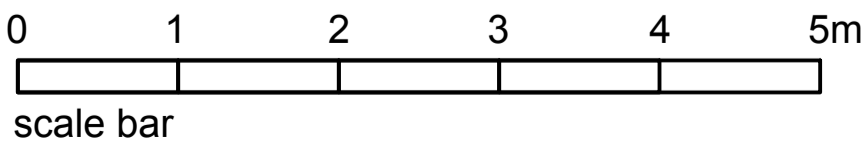

notes

SUBJECT TO SURVEY & DETAIL DESIGN

to be read in conjunction with all relevant information given on the drawings/ documents relates to and is reliant upon the information available. Due allowance should be made for variations required during design development at pre-construction and construction stages.

00 11.04.17 First Issue

WC jw ARCHITECTURE
+ SPATIAL DESIGN

12 Montagu Place Marylebone London
T+44(0)7816 790 154 E
studio@workshopjwood.co.uk
wcjw - workshopjwood architects is the trading name
of workshopjwood ltd
a Limited Company registered in England No
7685779

project 14 ATLANTIC HOUSE
128 Albert Street
London NW1 7NE

for Nicholas Ayre &
Nicholas Cresswell

title SECTION AA
Existing

scale 1:50@A3
status for information only

drawing no 197-PL-02
revision 00