



10cm

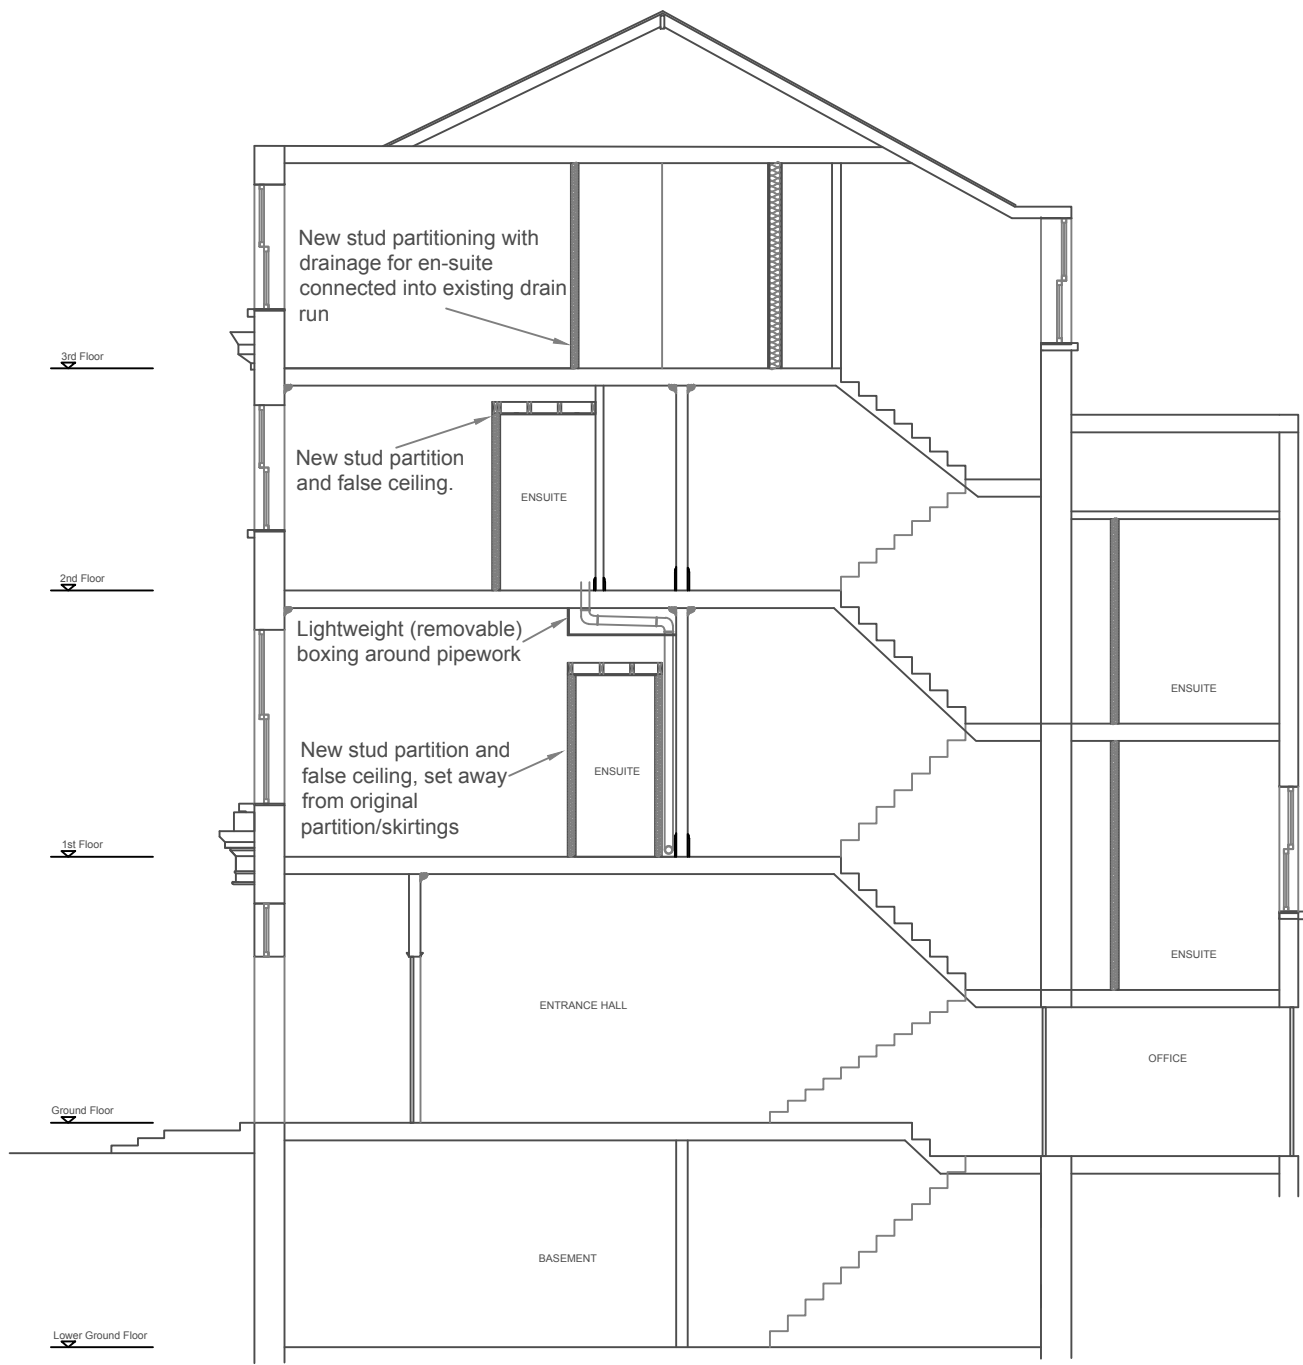

SECTION A:A
SCALE 1:100

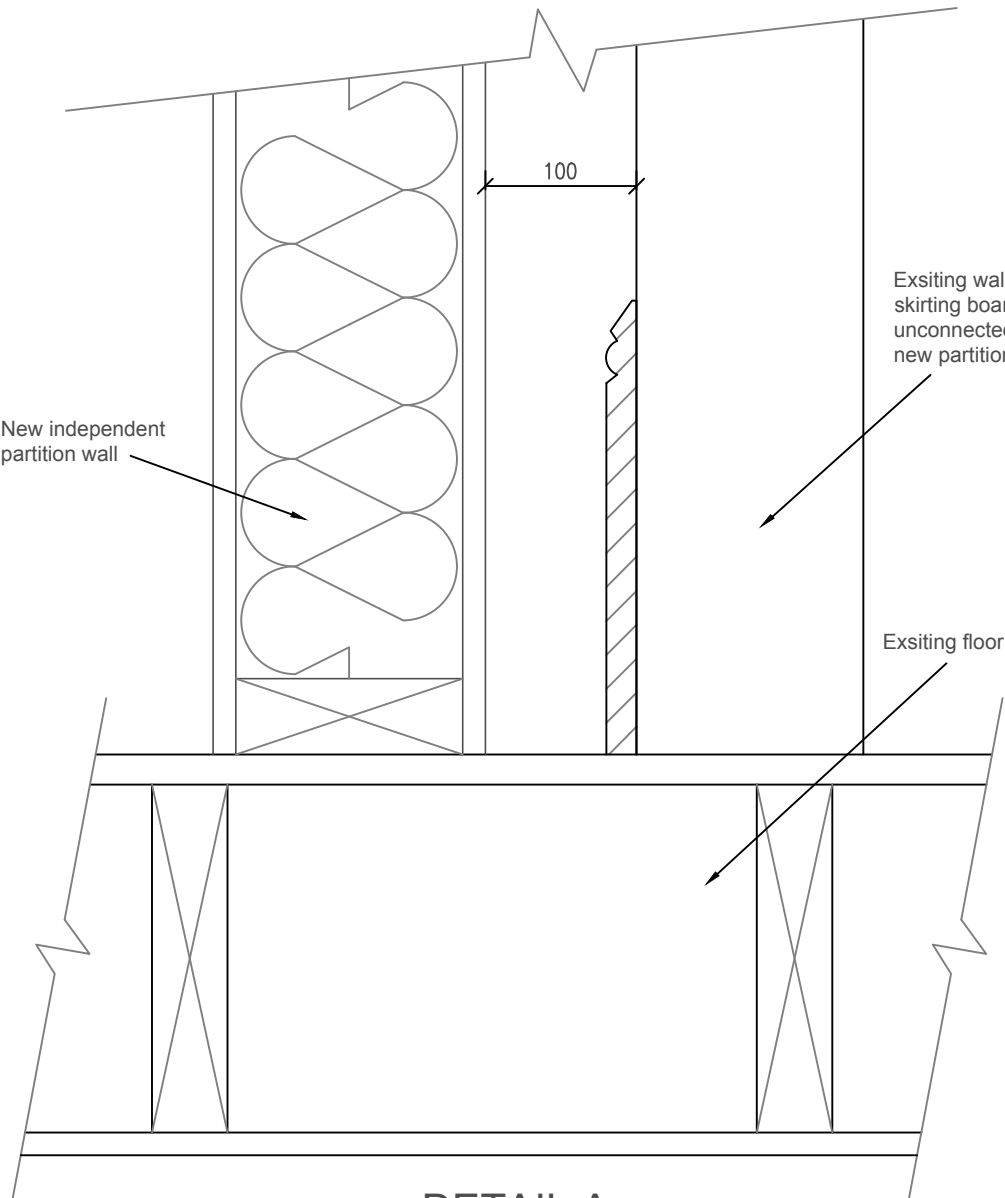

DETAIL A
SCALE 1:5

All dimensions must be checked on site and not scaled from this drawing. Any dimensional discrepancies discovered must be reported to the Surveyor before proceeding. This drawing is to be read in conjunction with all relevant documents.

This drawing is copyright © and may not be reproduced without permission

| Revisions | | |
|-----------|----------|----------------------|
| A | 15.01.18 | Planning updates |
| B | 26.04.18 | Further detail added |

CLIENT

MR REES

JOB DESCRIPTION

Ridgemount Hotel
65-67 Gower Street
London, WC1E 6HJ

DRAWING TITLE

Section A-A
and Detail A

| Scale | Date | Drawn | Checked |
|-------------|--------|-------|---------|
| Varies @ A3 | MAY 17 | CJH | SC |

cubic
Cubic Building Surveying Limited
9 West Hill, Wandsworth
London, SW18 1RB
T: 020 8877 7300 · F: 020 8871 0234
www.cubicbs.co.uk
info@cubicbs.co.uk

Drawing Number C13371-156 B