



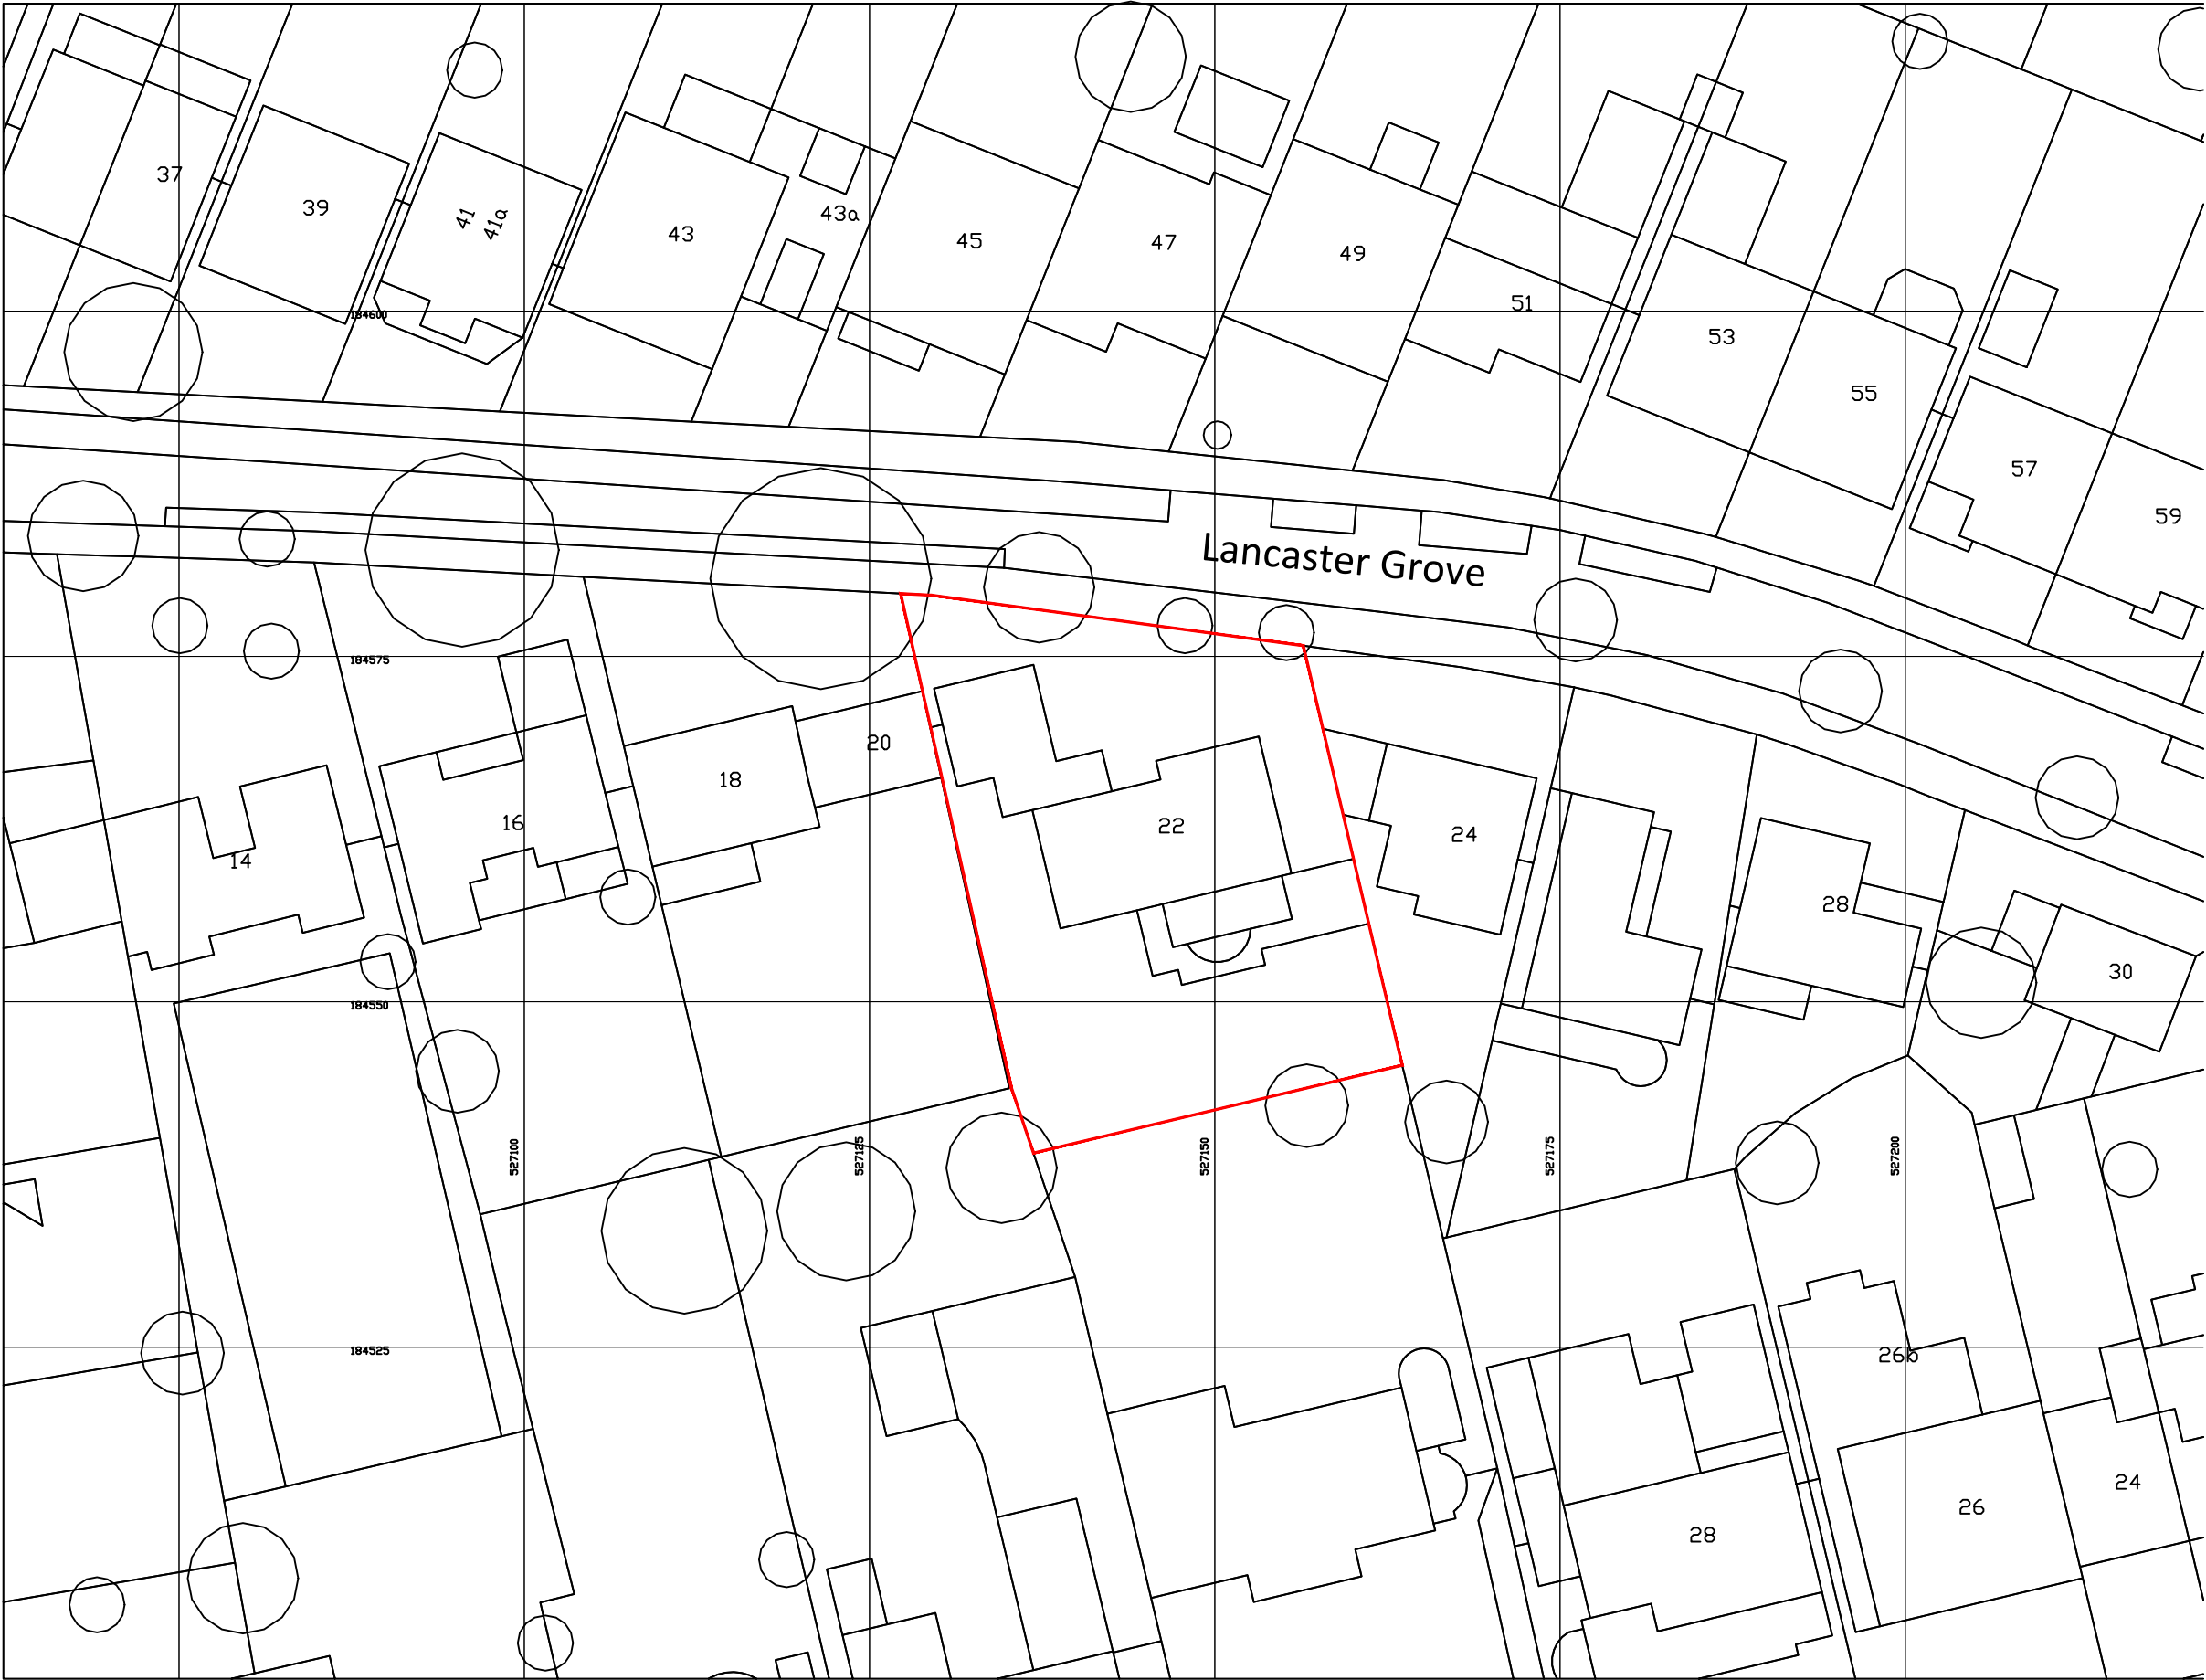


"<c> UKMap Copyright. The GeoInformation Group 2018 Licence No. LANDMLDN100003121118"

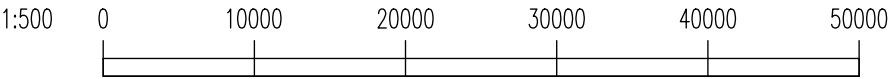

K:\Argent\22 Lancaster Grove NW3 4PB - 01-228-17\Drawings\surveys\

Notes :

- Dimensions are to be checked on site before fabrication and construction
- Any discrepancies are to be immediately notified to the architects
- Structural measurements are to be taken from the structural engineers drawings
- Do not scale
- Copyright reserved by GMA

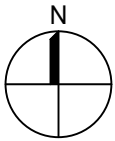

REV	DESCRIPTION	DATE
-----	-------------	------

DRAWING ISSUE STATUS

planning

GMA ARCHITECTURE

Architects and Designers

UK House 82 Heath Road Twickenham TW1 4BA
Telephone 020 8891 5959 Fax 020 8607 9933
www.gmaarchitecture.co.uk

Client
WT Capital Group

Project 22 Lancaster Grove
London
NW3 4PB

Drawing
Location Plan

Scale	Date	Drawn	Checked
1:500	Oct 18	SJS	

Type	Client		
01	228-17	PL-15	-