


Flat 43 Paramount Court
Heritage Item No's

University Street Elevation

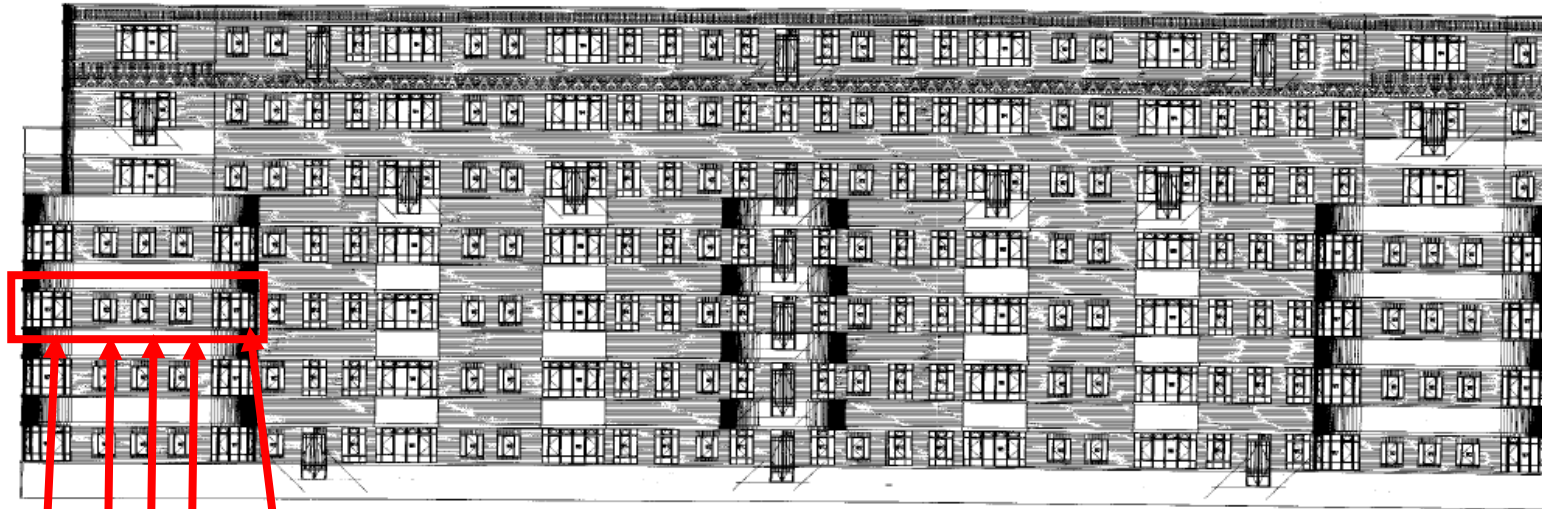


ELEVATION 'A'

2

3, 4, 9,

8

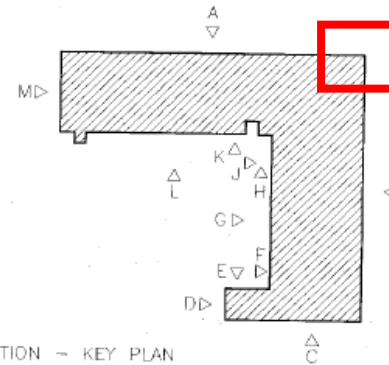

ELEVATION - KEY PLAN

NOTES:
All dimensions must be checked on site and not scaled from this drawing.

A	Date	Revisions

© Copyright

HAYWARDS
Chartered Surveyors

31 PLYMPTON STREET
LONDON
NW8 8AB

Telephone:
0171 723 1122



Client
PARAMOUNT COURT RESIDENTS LTD

Job Title
REPLACEMENT WINDOWS
PARAMOUNT COURT
UNIVERSITY STREET
LONDON WC1

Drawing Title
EXISTING & PROPOSED
UNIVERSITY STREET ELEVATION

Scale

Date MARCH 1995 Drawn by 100

Dwg No.
PCUS/WC1/01

Rev.


Flat 43 Paramount Court
Heritage Item No's

Tottenham Court Road Elevation



ELEVATION "B"

6 7, 5, 1, 2

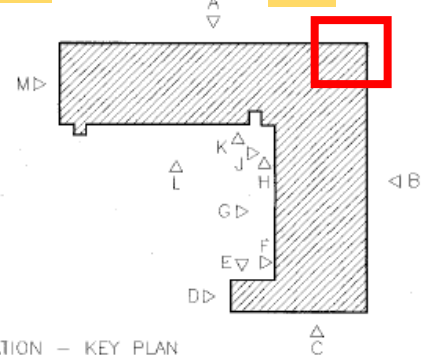

ELEVATION - KEY PLAN

All dimensions must be checked on site and not based on this drawing.

A	Date	Revisions

© Copyright

HAYWARDS
Chartered Surveyors

31 PLYMPTON STREET
LONDON
NW8 8AB

Telephone:
0171 723 1122

Client
PARAMOUNT COURT RESIDENTS LTD

Job Title
REPLACEMENT WINDOWS
PARAMOUNT COURT
UNIVERSITY STREET
LONDON WC1

Drawing Title
EXISTING & PROPOSED
TOTTENHAM COURT ROAD
ELEVATION

Scale

Date: MARCH 1999 Drawn by: TD

Orig. No.	Rev.
PCUS/WC1/02	