

KEYPLAN:

- NOTES:
- This drawing shall be read in conjunction with all relevant contract drawings and specifications and shall not be used for construction without the written attention of d4p - uk limited before work commences.
  - NOT FOR CONSTRUCTION. This drawing is a design intent drawing only and produce from an unverified survey. Contractor/ client to procure a detailed survey by employing a specialist survey company prior to construction.
  - All dimensions are in millimetres unless otherwise specified.
  - All levels in metres unless otherwise specified.
  - All dimensions and sizes of units to be verified by the contractor on shop drawings to each element before the commencement of works.
  - All steelwork to be galvanneal unless otherwise stated.
  - All concrete structures/members to structural engineer's detail.
  - All support fixings to manufacture/ engineer's detail.
  - All windows and doors to be supplied by the contractor/ client.
  - All fire supporting measures to contractor design and approved by d4p - uk limited and the engineer.
  - All windows to be stainless steel unless otherwise specified and to engineers detail.
  - All doors to be stainless steel unless otherwise specified and to engineers detail.
  14. Fills are for guidance purposes only, setting out shall be to spot levels.

LEGEND:


Rev	DATE	DRAWN	CHECKED	REASON
E	01.10.18	MNP	AM	RESUBMISSION APPLICATION
D	30.05.18	MNP	AM	ISSUED FOR PRE-APPLICATION ADVICE
C	20.12.17	MNP	AM	ANNOTATION UPDATED AS PER LA REQUEST
B	02.05.17	MNP	AM	PLANNING APPLICATION
A	29.01.16	MNP	AM	ISSUED FOR PRE-APPLICATION ADVICE

DRAWING STATUS: INFORMATION

PROJECT STAGE: PLANNING

PROJECT: 40a PARKHILL ROAD  
CLIENT: BEN MIRANDA

ARCHITECT: ENGINEER

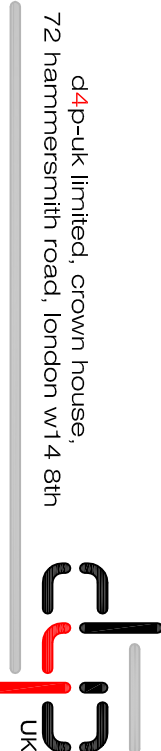

DRAWING NAME: PROPOSED ELEVATIONS

SCALE: 1:50@A1  
DRAWN: MNP  
CHECKED: AM  
DATE: 25.01.16

PROJECT REF: PD008  
DRAWING REF: PD002  
REVISION: E

