
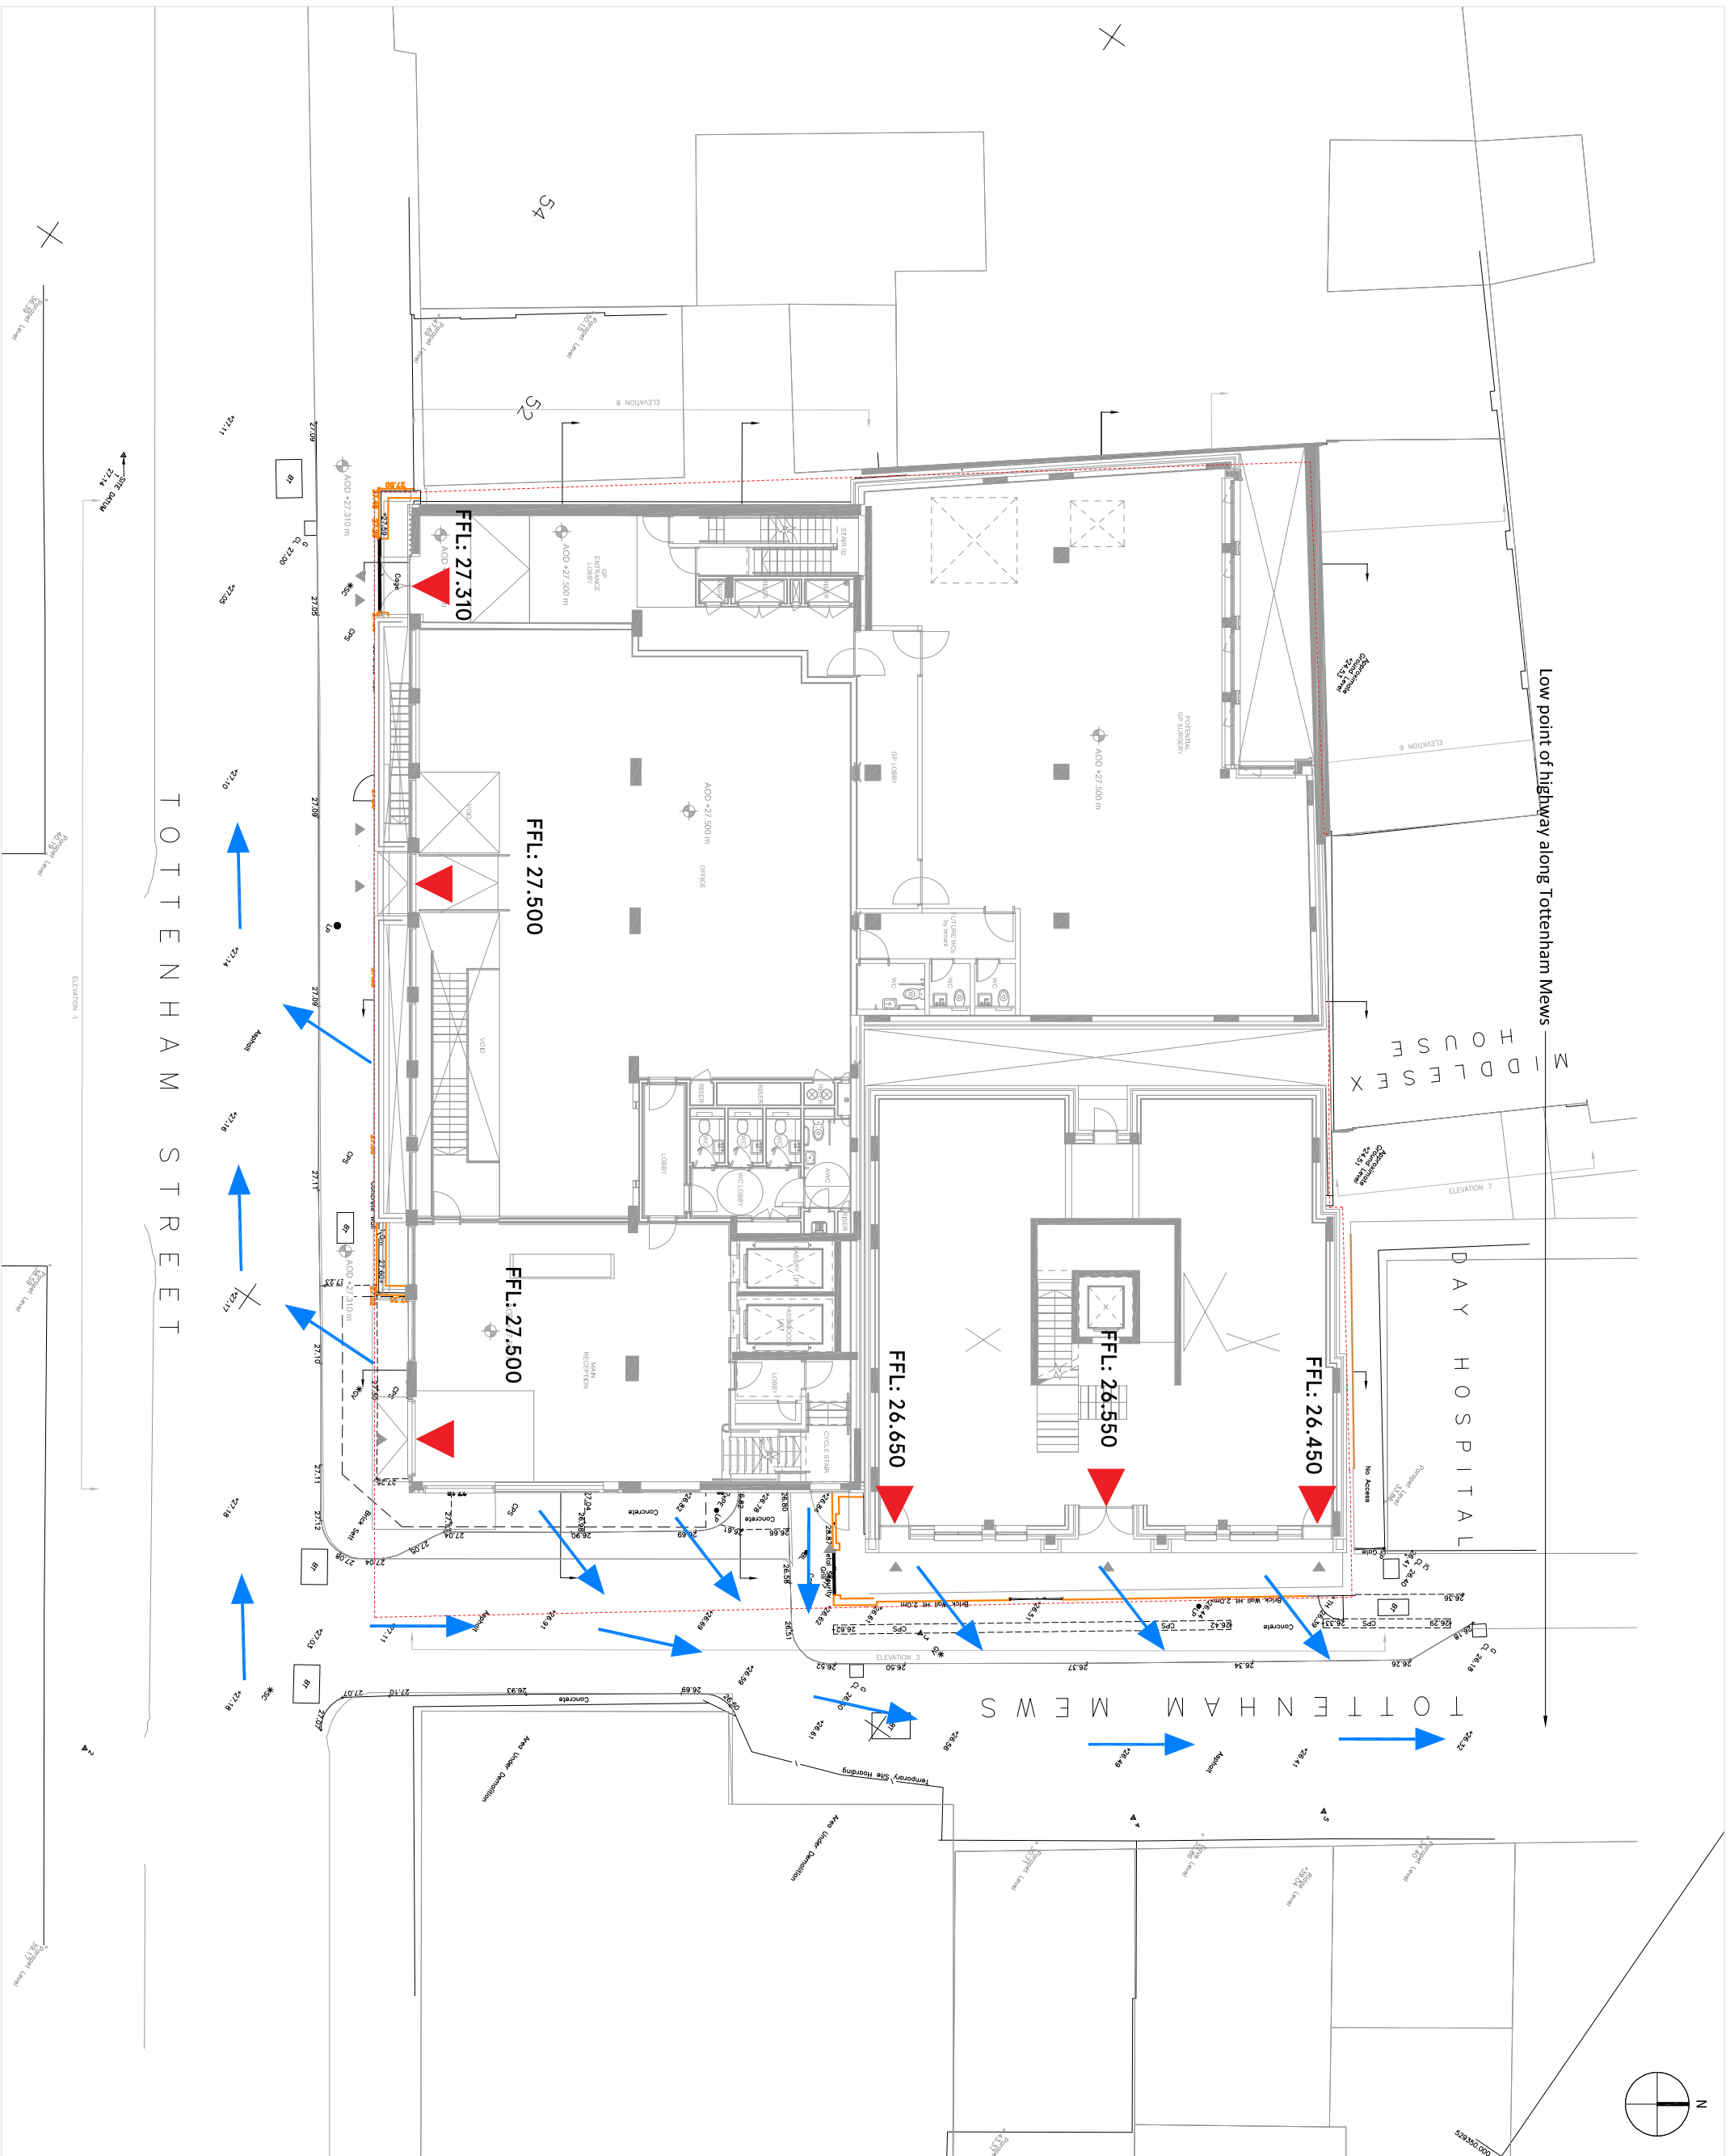


1. This Drawing is to be read in conjunction with all relevant Architect's Engineer's and specialists' drawings and specifications.
2. Do not scale from this drawing in either paper or digital form. Use written dimensions only. To check drawing has been printed to the intended scale the above bar should be 100mm long @ A1 or 50mm long @ A3.

Key:

Overland Flow direction

Building access point

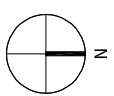

HEVNE
TILLET
STEEL

STRUCTURAL
ENGINEERS

hts.uk.com

Job Name
Arthur Stanley House

Drawing Title
Overland Flow Plan

Purpose of Issue For Planning Scale at A1 1:100
Drawing No. **1431-DR-SH-01** Rev. **P1**