


Block Plan

scale 1:500

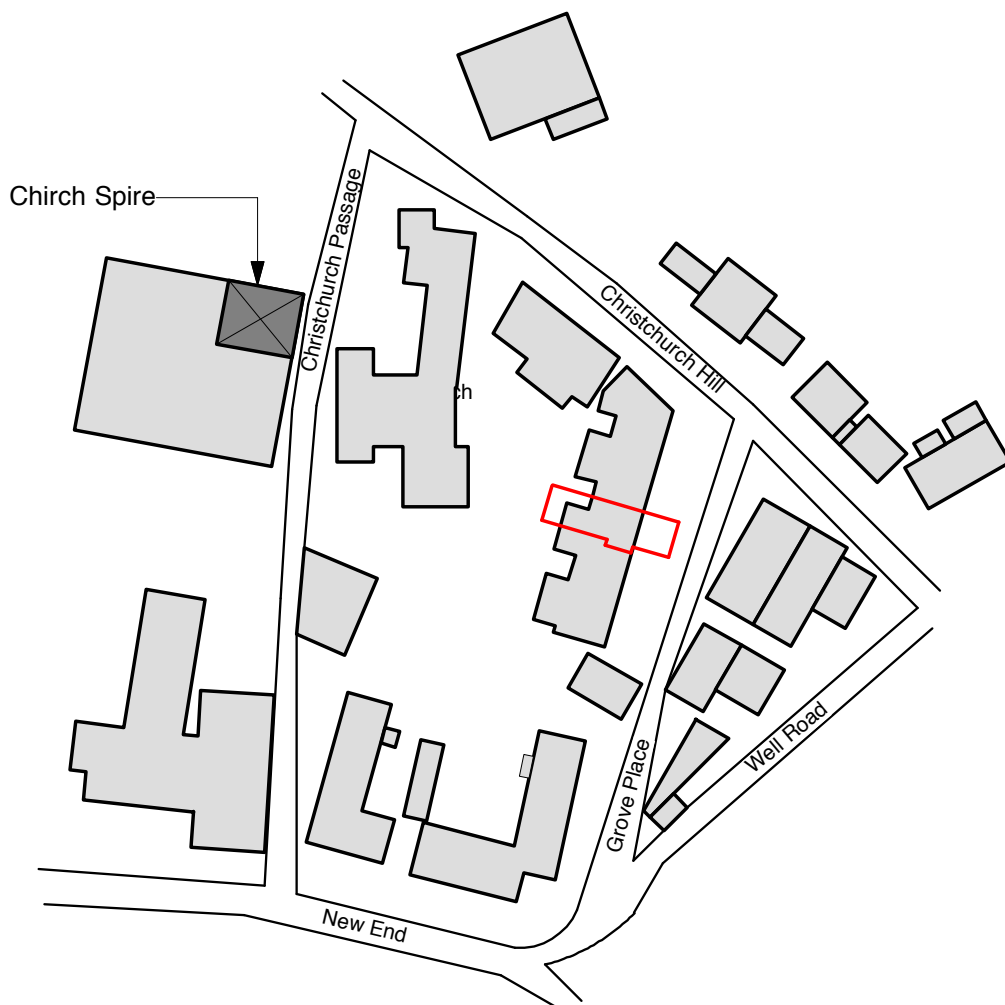

Location Plan
Site outlined in Red

scale 1:1250

Rev A. 12/10/2018
Main entrance to 9-16 Grove Place noted

REVISION

JAMES DESIGN SLOAN

129c Harvist Road London NW6 6HB
Tel: 07772 143 910
email: jas@jamesloan.co.uk

CLIENT C. Schuster

PROJECT 16 Grove Place, NW3 1JP

DRAWING as Titled

SCALE as Titled @ A3 DATE Sept 2018

DRAWING NO.

18/017/001A

DO NOT SCALE OFF THIS DRAWING. DIMENSIONS ARE TO BE CHECKED PRIOR TO CONSTRUCTION. ALL COPYRIGHTS RELATING TO THE INFORMATION AND DESIGN WORK CONTAINED IN THIS DOCUMENT ARE TO BE RETAINED BY James A. Sloan