


# BEN 2 General location plan

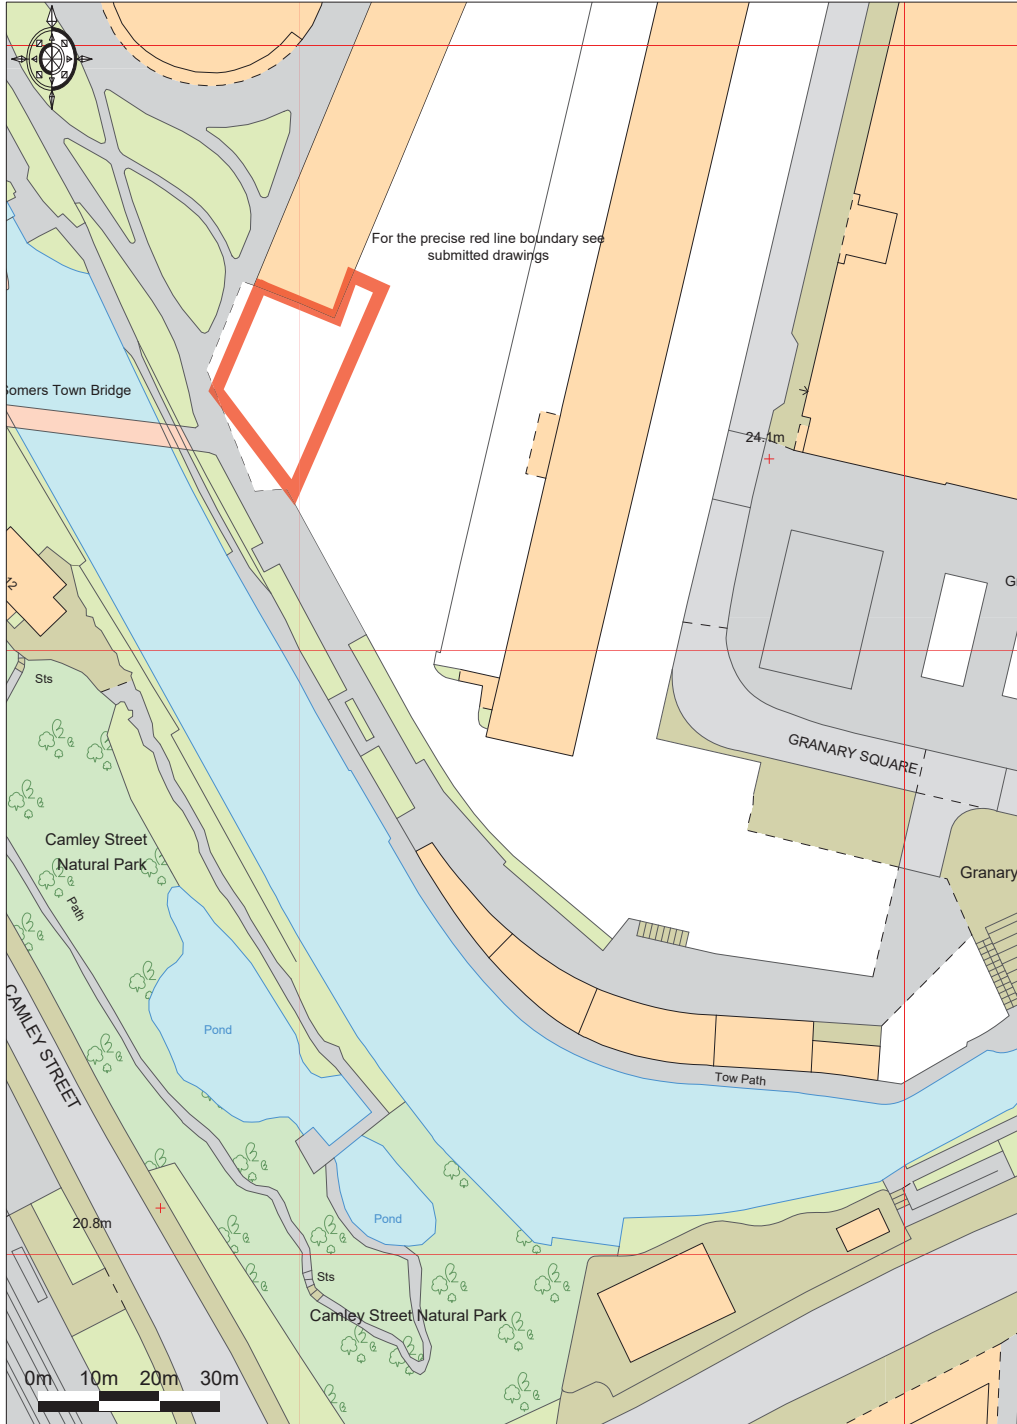

**Promap**  
LANDMARK INFORMATION GROUP

Ordnance Survey © Crown Copyright 2018. All rights reserved.  
Licence number 100022432. Plotted Scale - 1:1250

Unit 4 Western Coal Drops, King's Cross (1:1,250)