

10/10/18






Barrafina at viaduct level:


- a) x1 proposed blade sign with the word: "barrafina" and external lighting (dwg BKX 720 rev C);

Casa Pastor at yard level:

- (i) x1 proposed blade sign with the words: "CASA PASTOR" (dwg A2/A213505 01)
- (ii) x2 signs within canopy of external bar with the words: "PLAZA PASTOR" internally lit (dwg 17704 – Bar area signs and ELP 007); and,
- (iii) x1 sign to Bagley Walk. Double sided projecting sign with the words: "HART BROTHERS THE DROP C.D.Y WINE BAR AND RESTAURANT N1C" (dwg ELP013).

EXISTING YARD LEVEL


-  Outdoor seating Areas
-  Removable outdoor seating elements
-  Fixed outdoor benches
-  Secondary entrance
-  Primary entrance

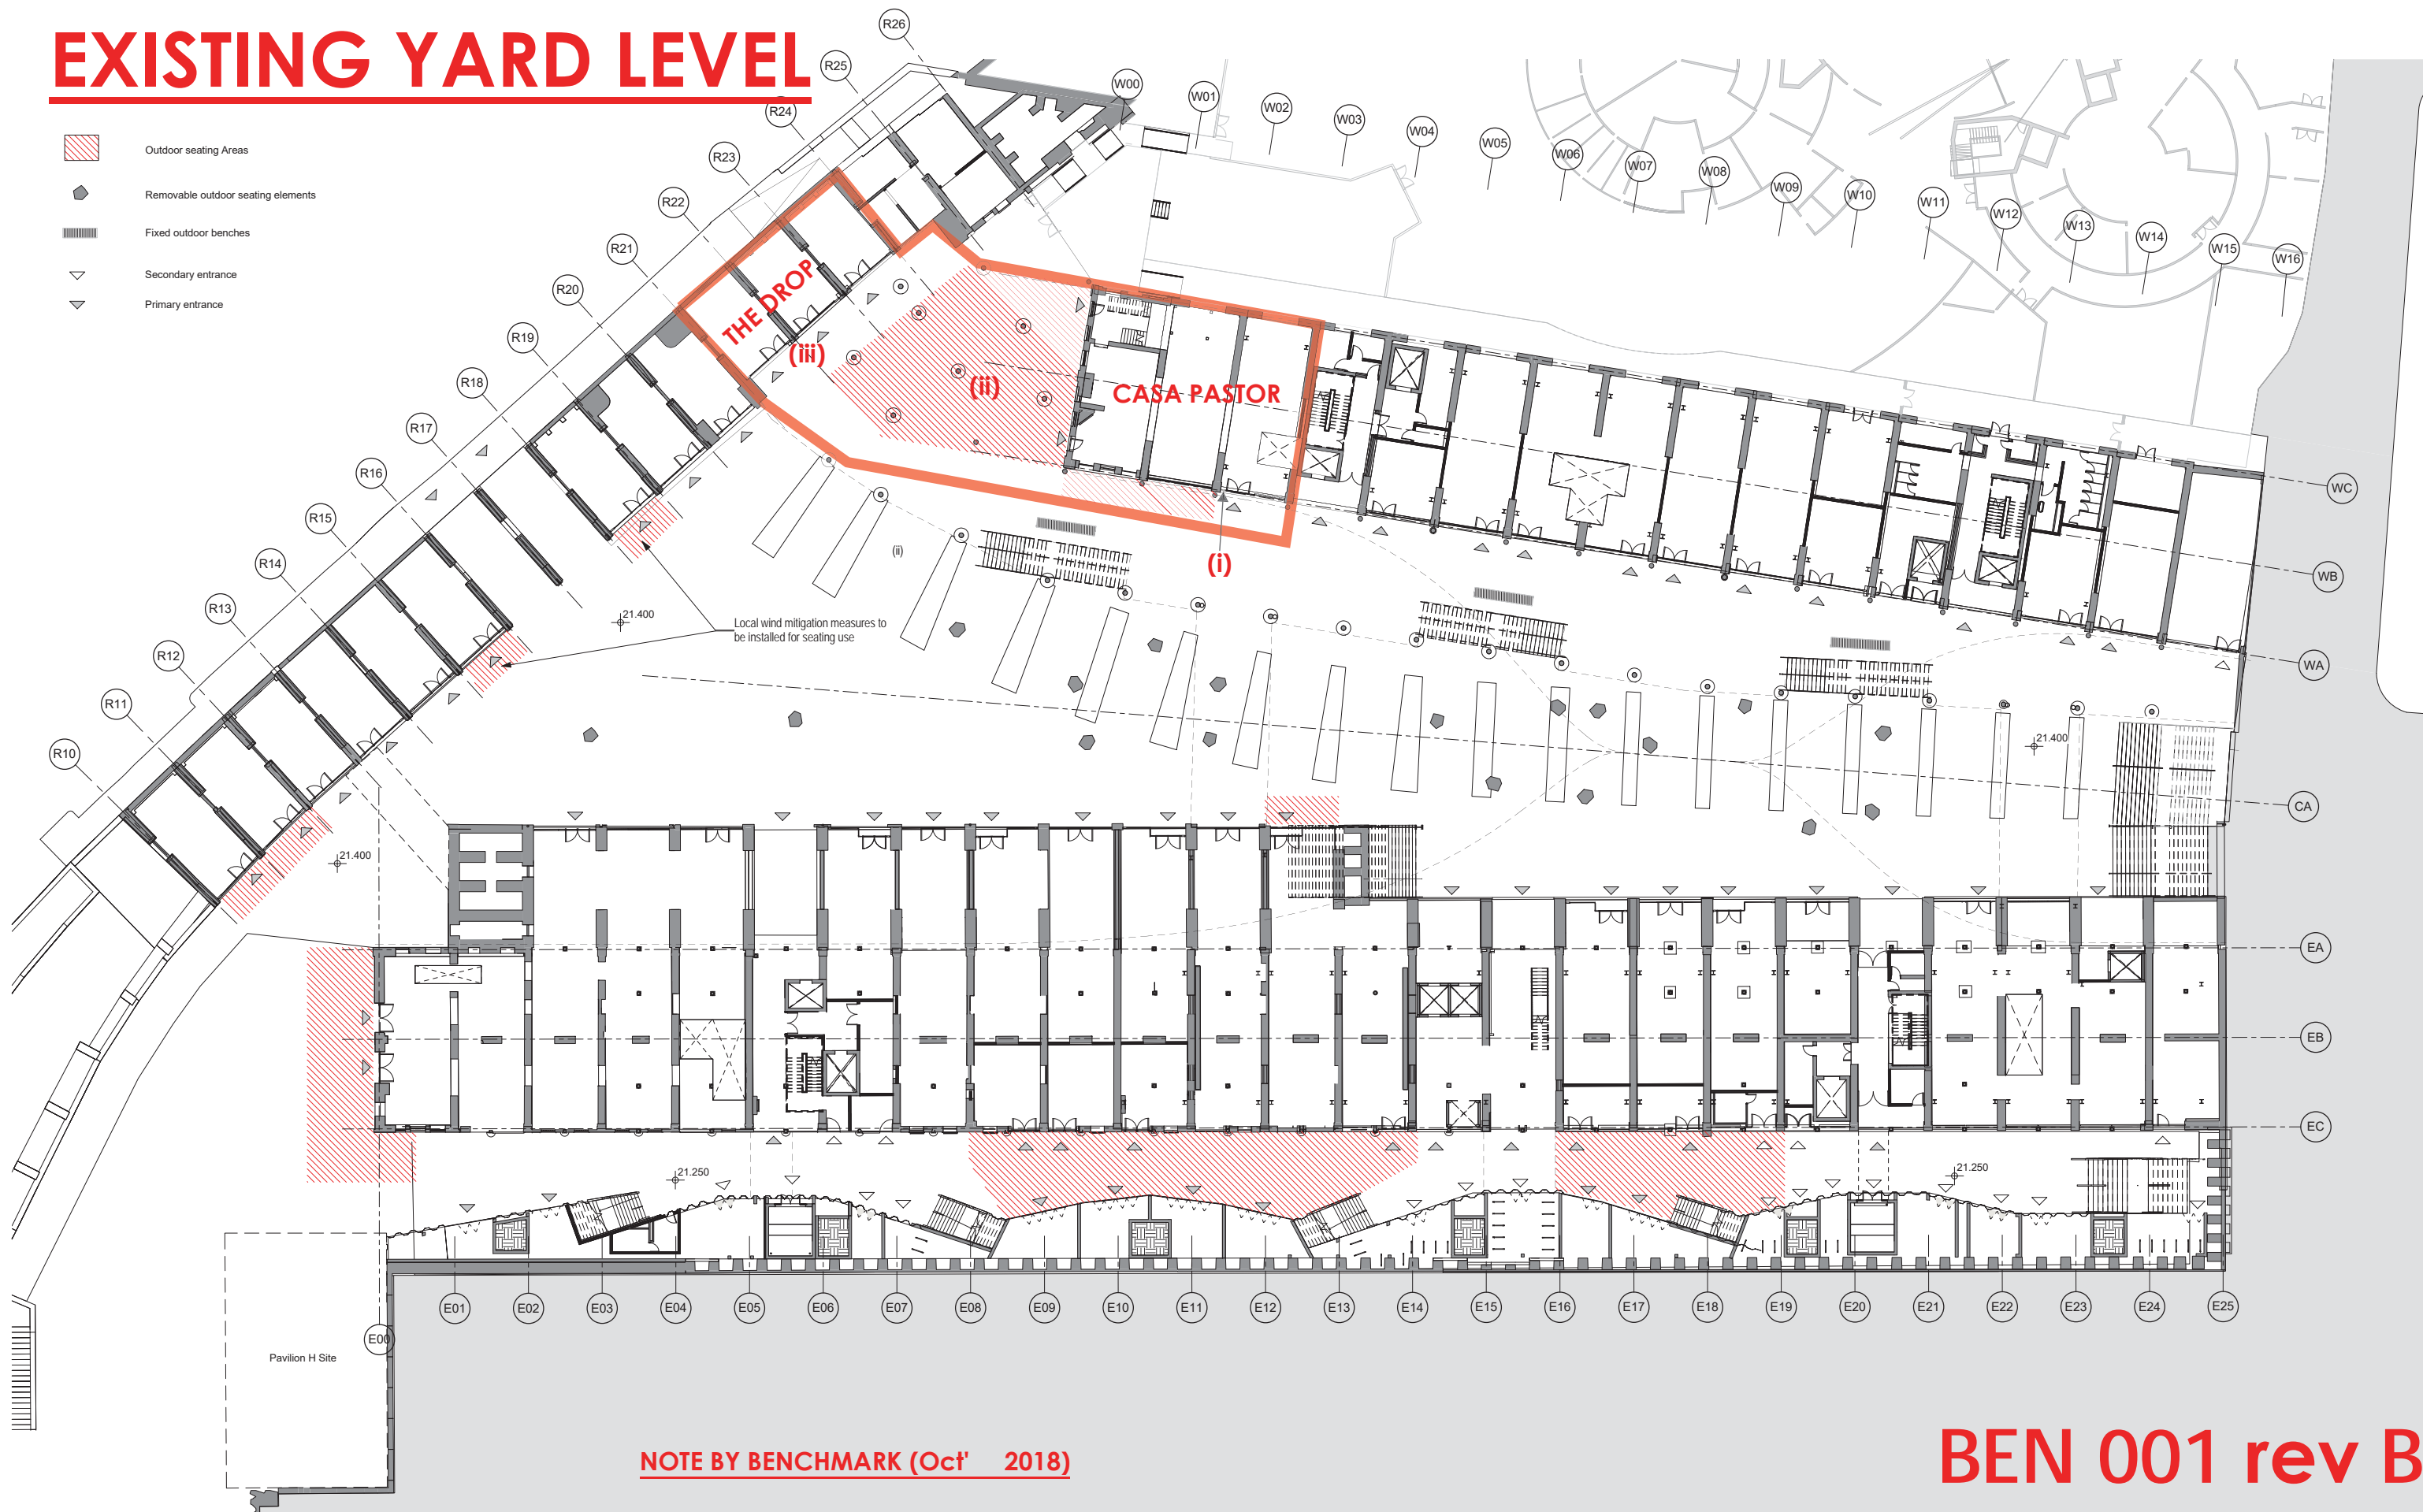

NOTE BY BENCHMARK (Oct' 2018)

THE PROPOSED SIGNAGE IS INDICATED IN POSITIONS: (i) x1 proposed blade sign with the words: "CASA PASTOR", (ii) x2 signs within canopy of external bar with the words: "PLAZA PASTOR" internally lit; and, (iii) x1 sign to Bagley Walk. Double sided projecting sign with the words: "HART BROTHERS THE DROP C.D.Y WINE BAR AND RESTAURANT N1C" (see other plans for precise details).

KEY PLAN

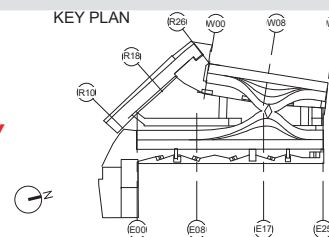

Heatherwick studio

Web: <http://www.Heatherwick.com>
 Email: studio@heatherwick.com
 356 - 354 Gray's Inn Road London
 UK +44 (0)20 7833 8800
 fax: +44(0)20 7833 8400

project COAL DROPS YARD

title Outdoor Seating Plan - Yard Level

scale 1 : 250 @ A1
 1 : 500 @ A3
 date 18/09/15

drawn HS
 checked PEZ
 H5 job no. 891

FOR APPROVAL
 drawing no. PL-1073
 rev. -

Casa Pastor at yard level:

(i)

- (i) x1 proposed blade sign with
the words: "CASA PASTOR"
(dwg A2/A213505 01)

SIGN RISK	SIGN LOCATION		
STANDARD	✗	INTERNAL	
HIGH		EXTERNAL	✗

ALL MEASUREMENTS ARE IN MILLIMETRES UNLESS OTHERWISE STATED.

Scales used as shown @ A2

Drawn by:
Chris Taylor

Date:
14/08/2018

Quantity:

1


Works Order No: 17704 03

Casa Pastor
Coal Drop Yard, Kings Cross
London


Projection sign

DRG.No. **A2/A213505 01**

REV	DESCRIPTION	SIGNED	DATE	CLIENT
1	Text have studding to rear	Lori Carrier	13/09/2018	X

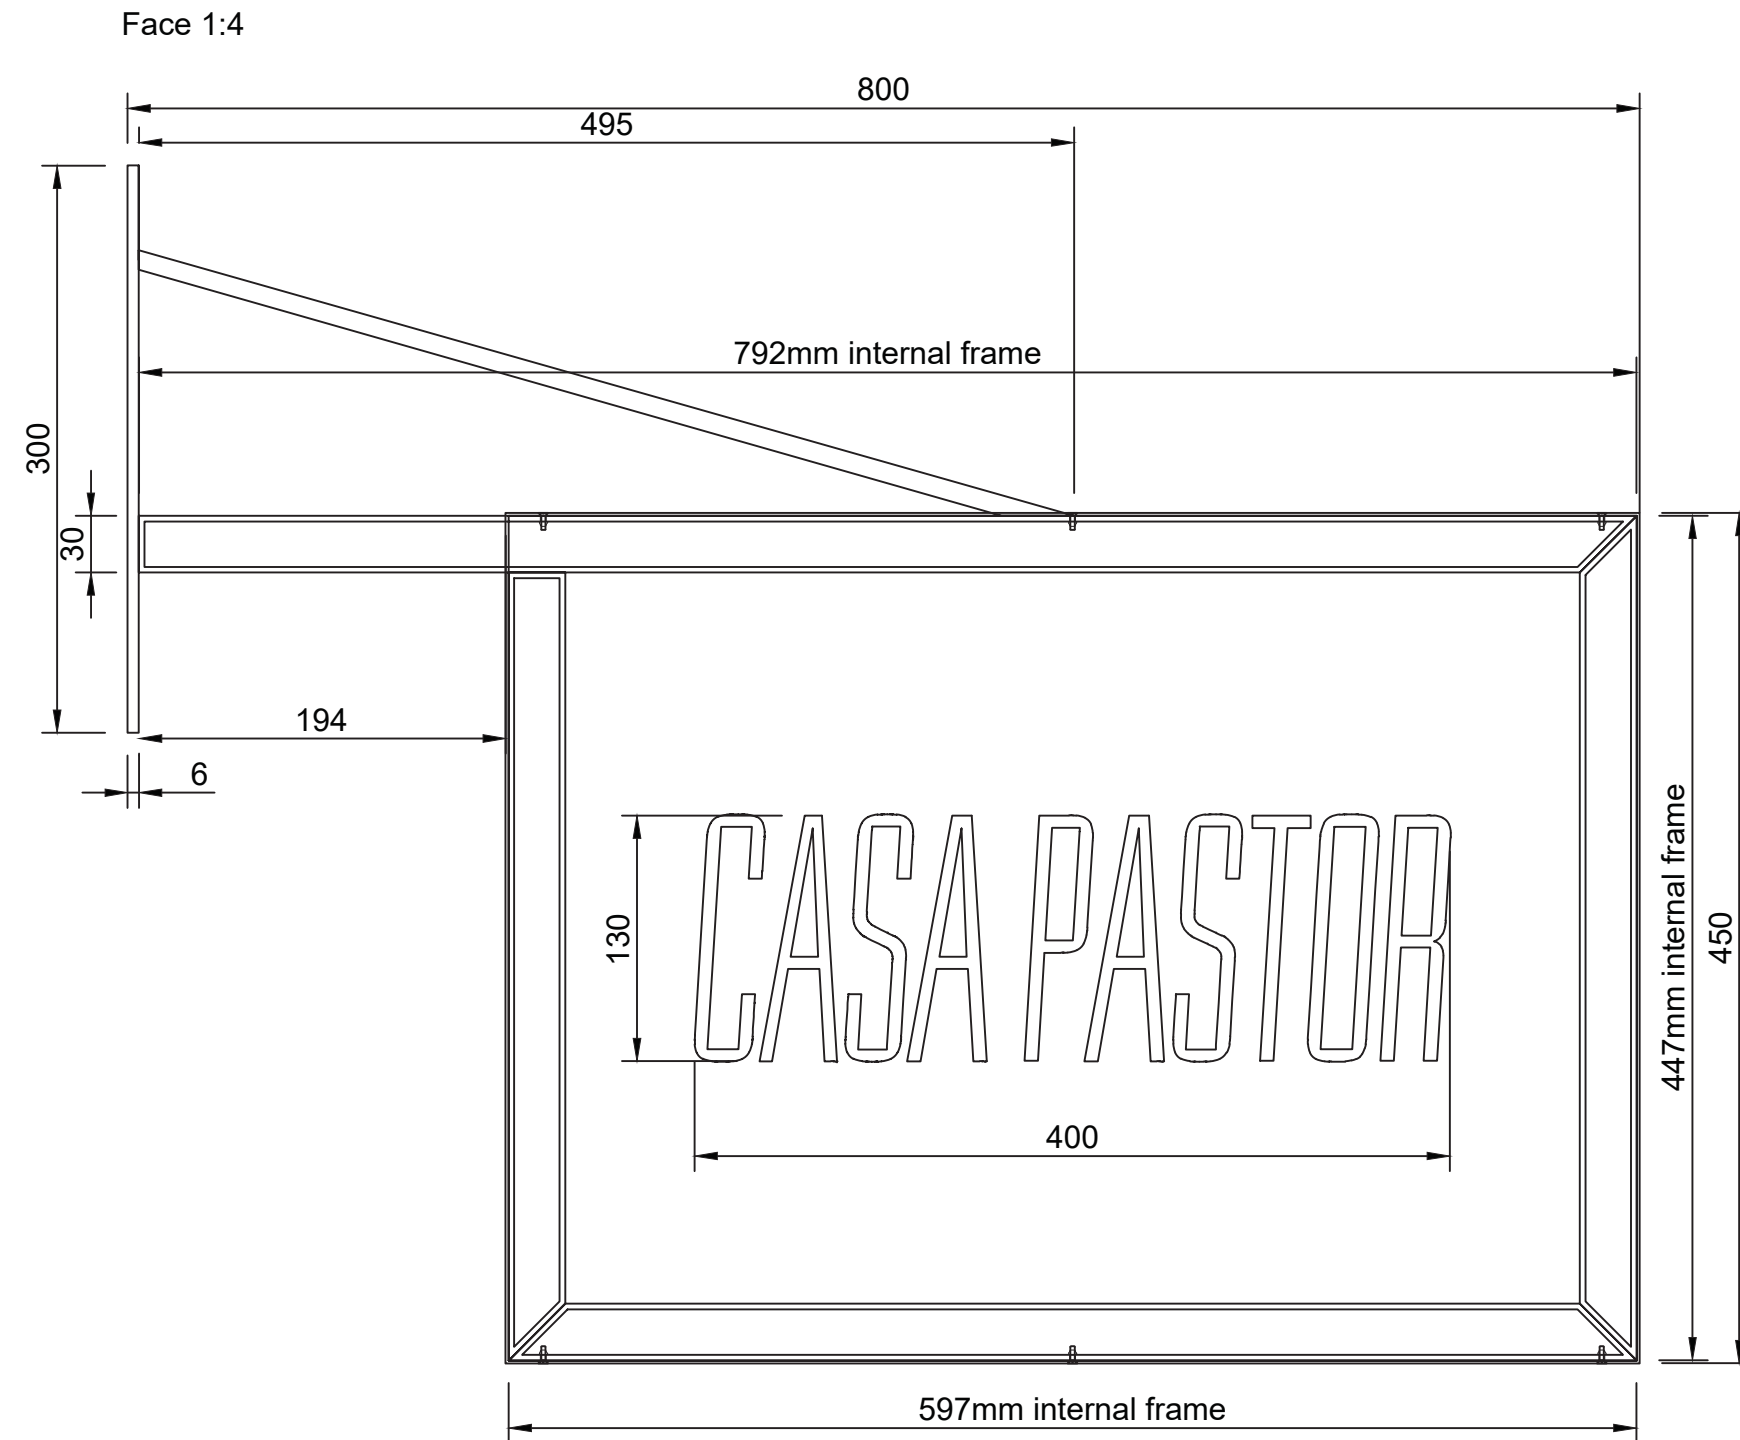

Section Thru 1:2

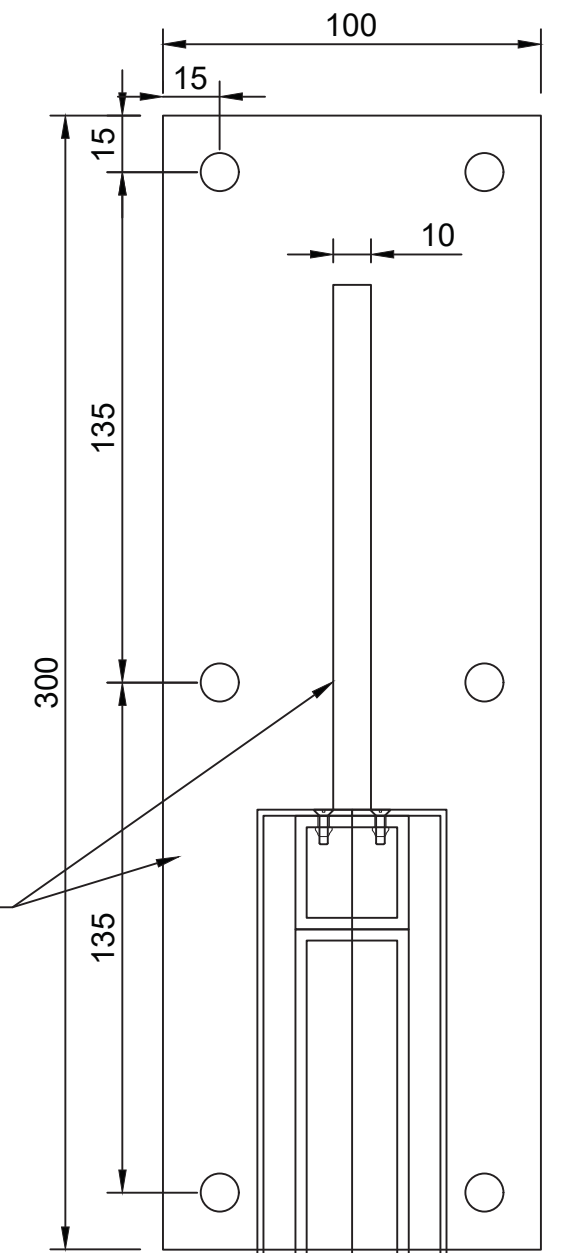

6mm mild steel flat plate 150mm x 100mm with 6no 10mm holes for fixing to brick background. Colour TBC. Fixing bracket to be welded to internal frame.
 1no 10mm steel rod welded to fixing bracket and to centre of internal frame. Face panels to be notched out around steel rod. Colour to match fixing bracket.

M4 studs fired to the rear of text then bolted on the rear of the face panel.

6mm brushed stainless steel letters either side with full coverage of double sided VHB tape to the rear of each letter for bonding to face panels.

1.6 hot rolled mild steel panels with 25mm folded returns finished with powder lacquer.

Plan view 1:2

