
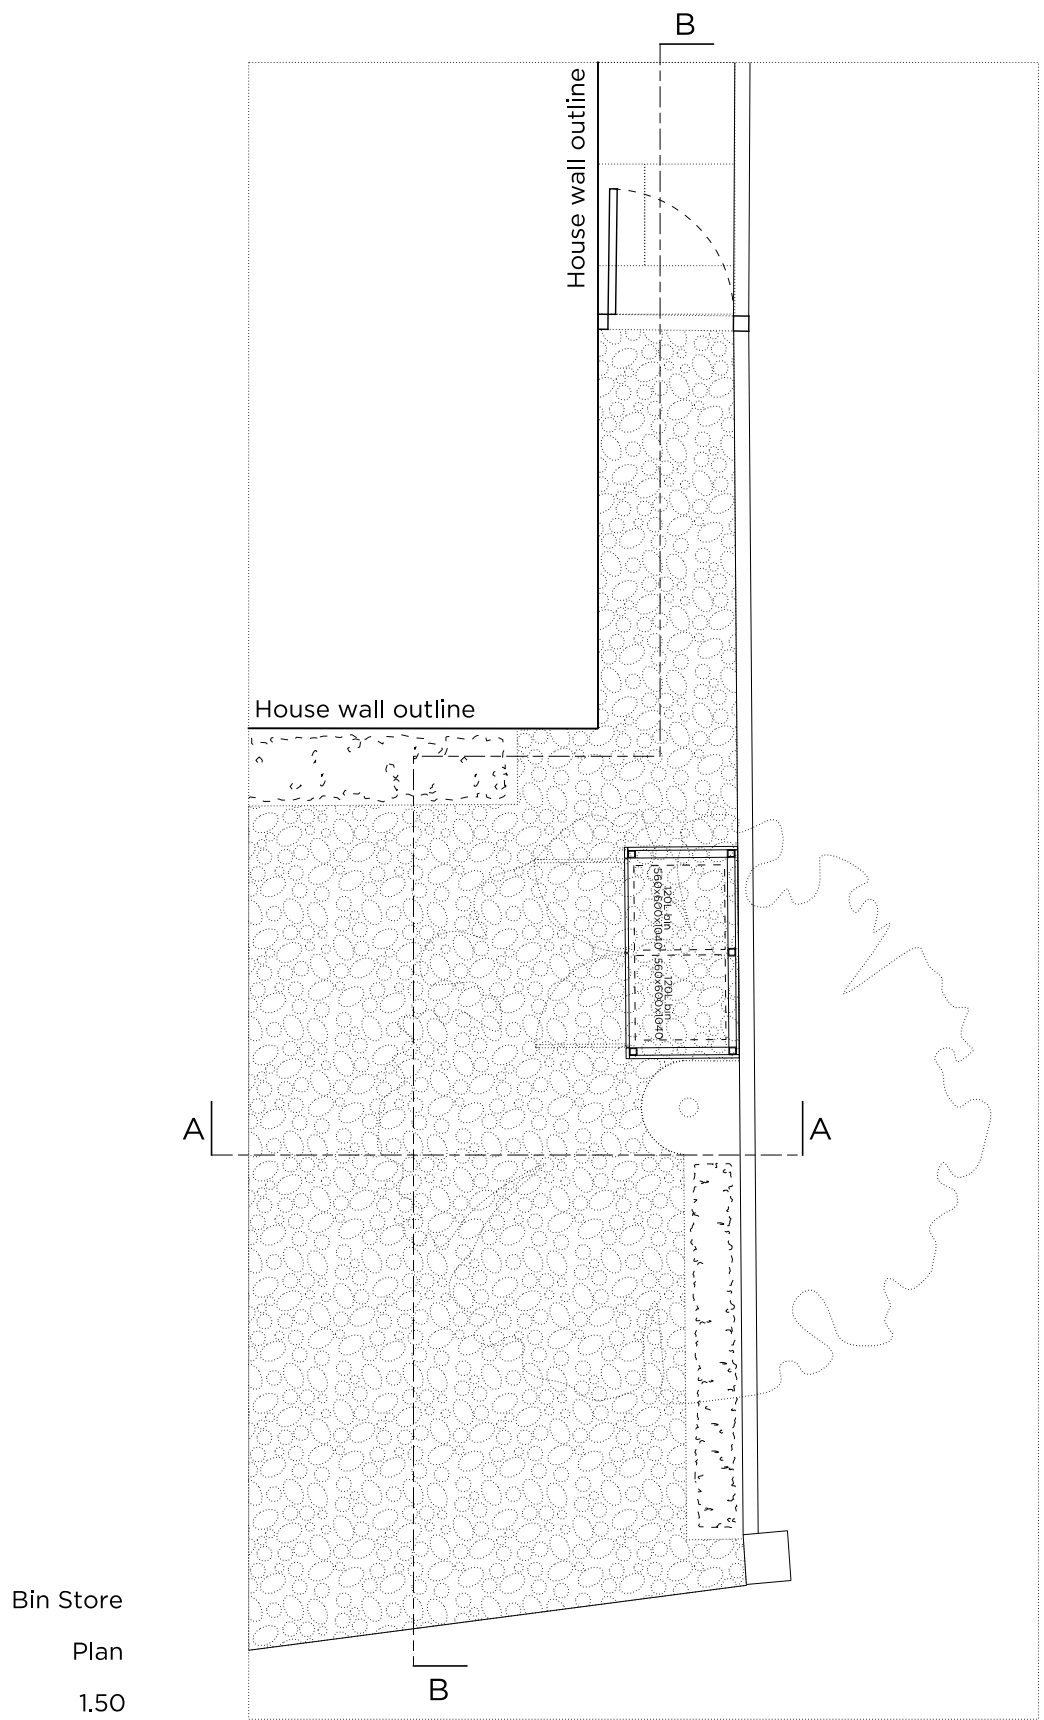
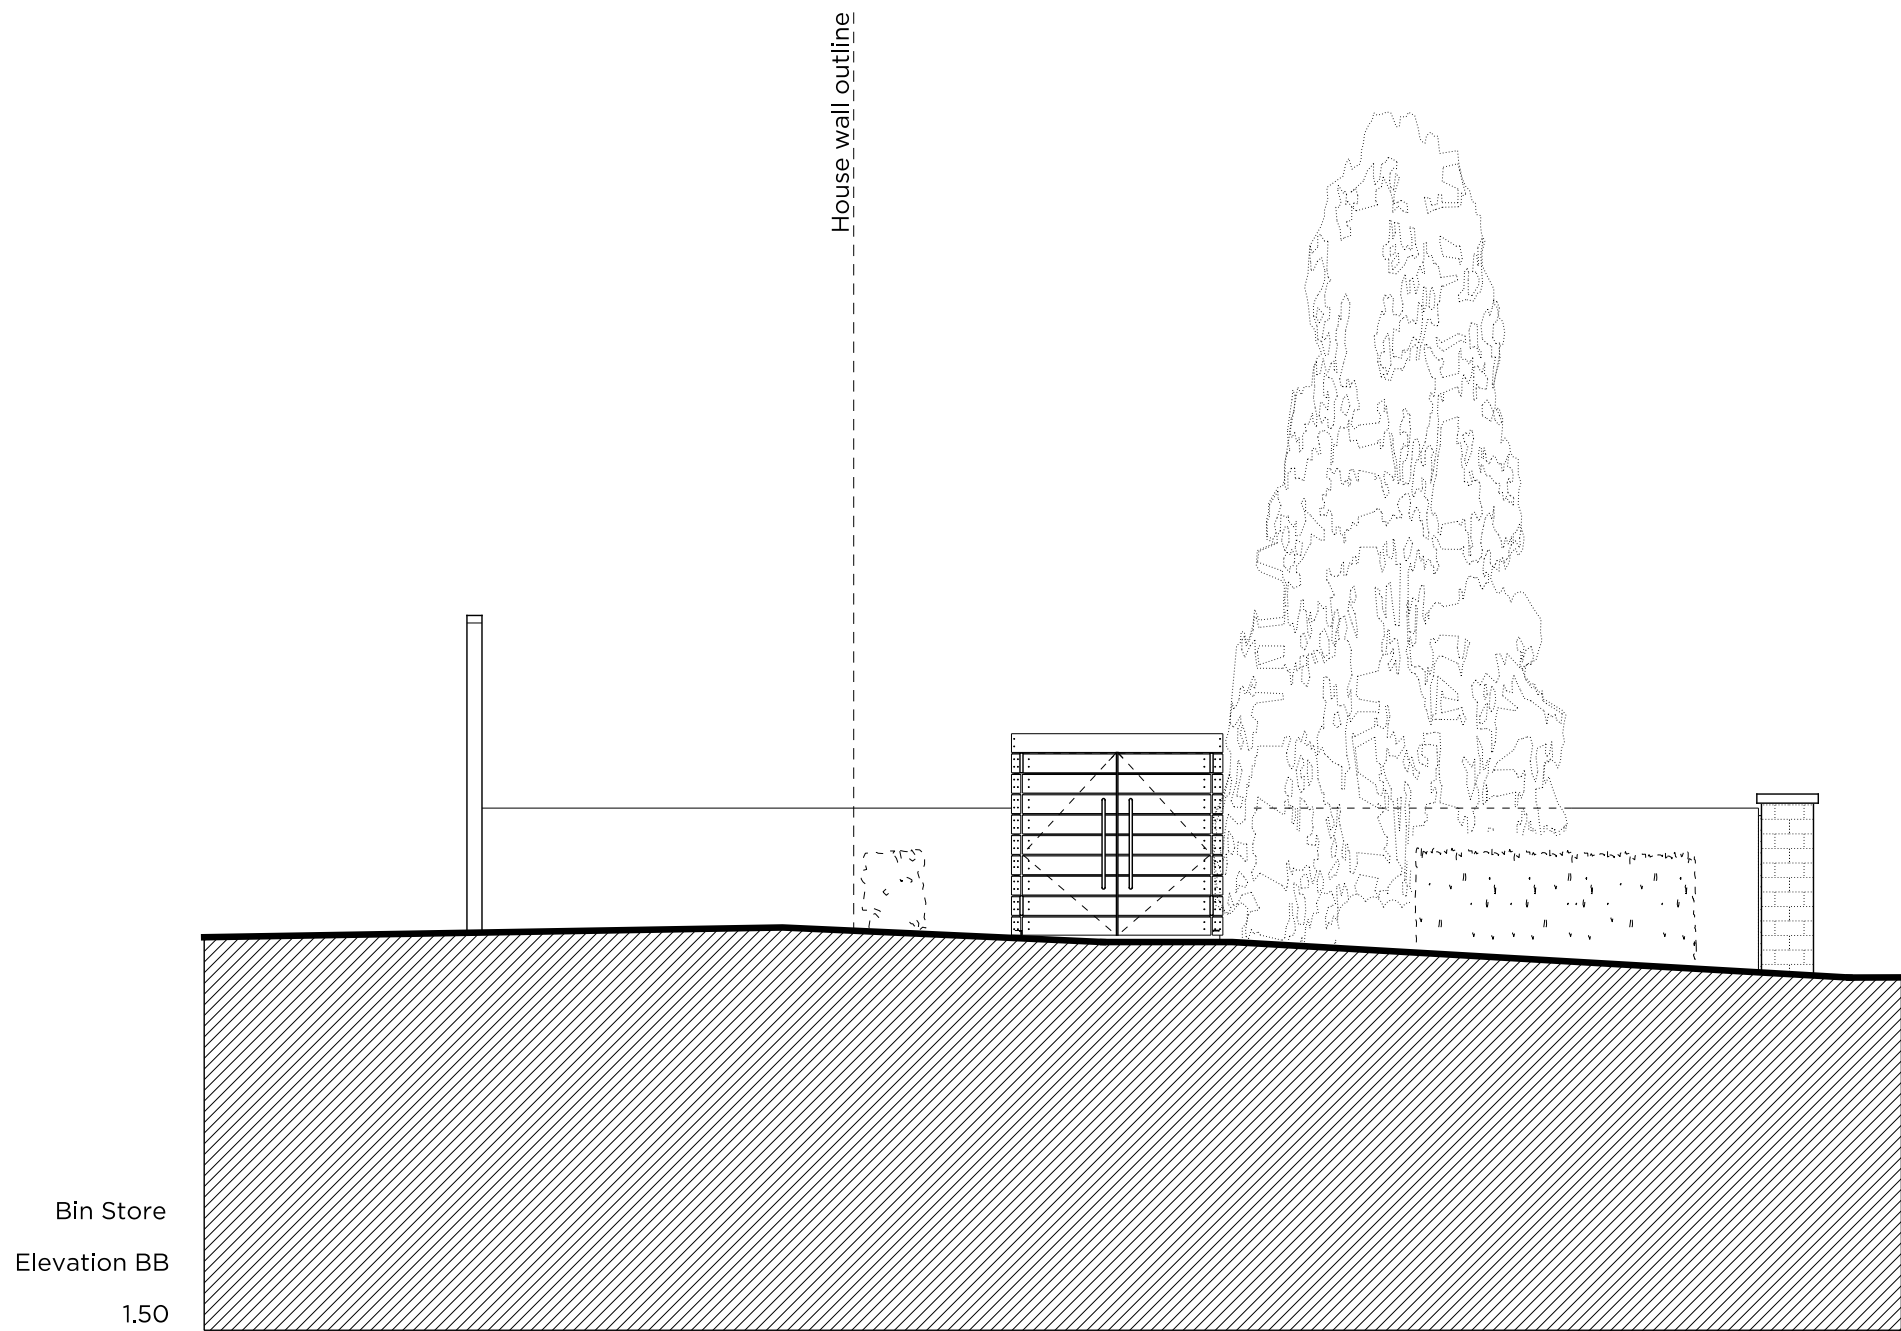
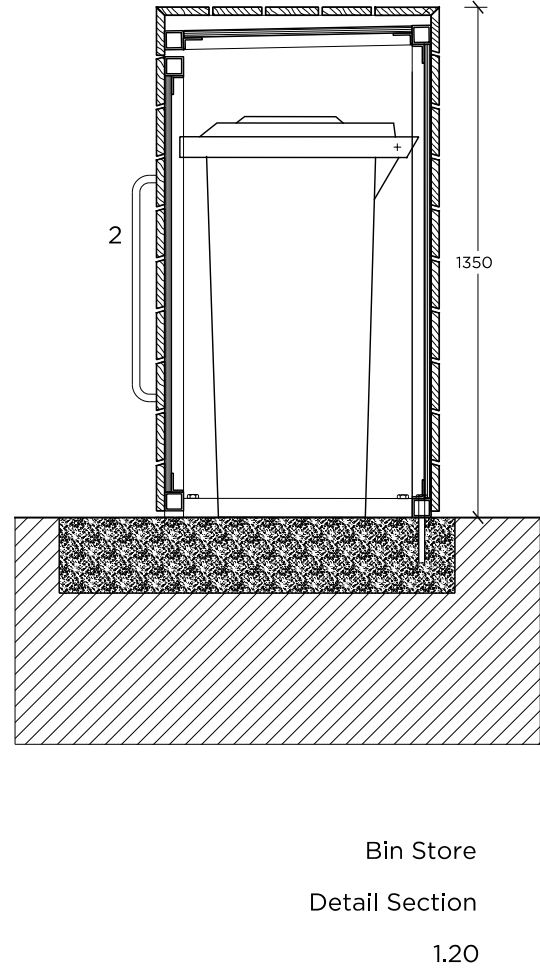
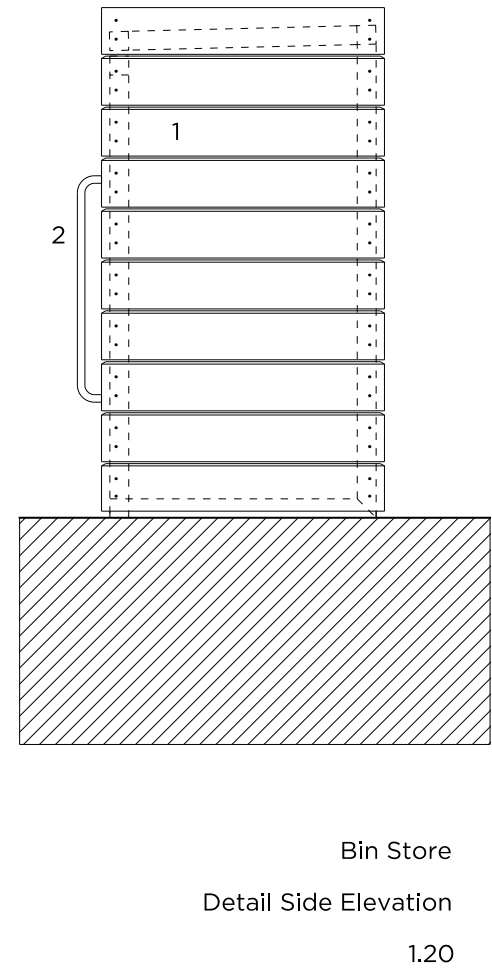
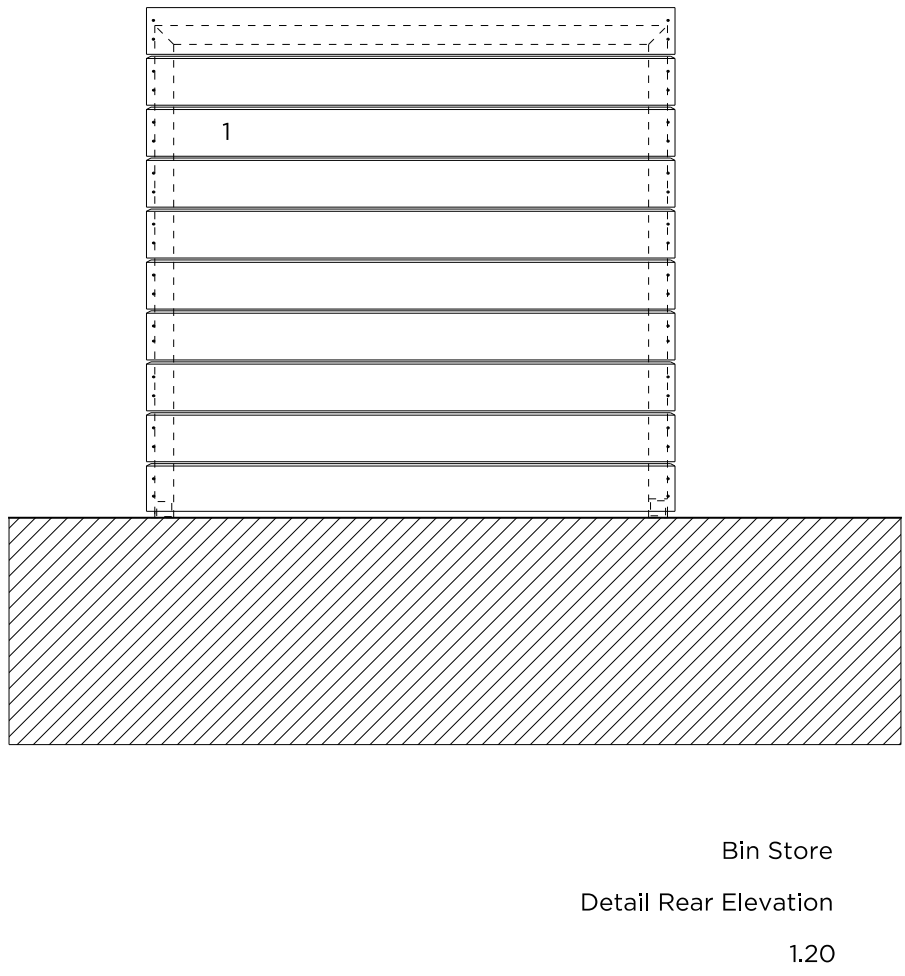
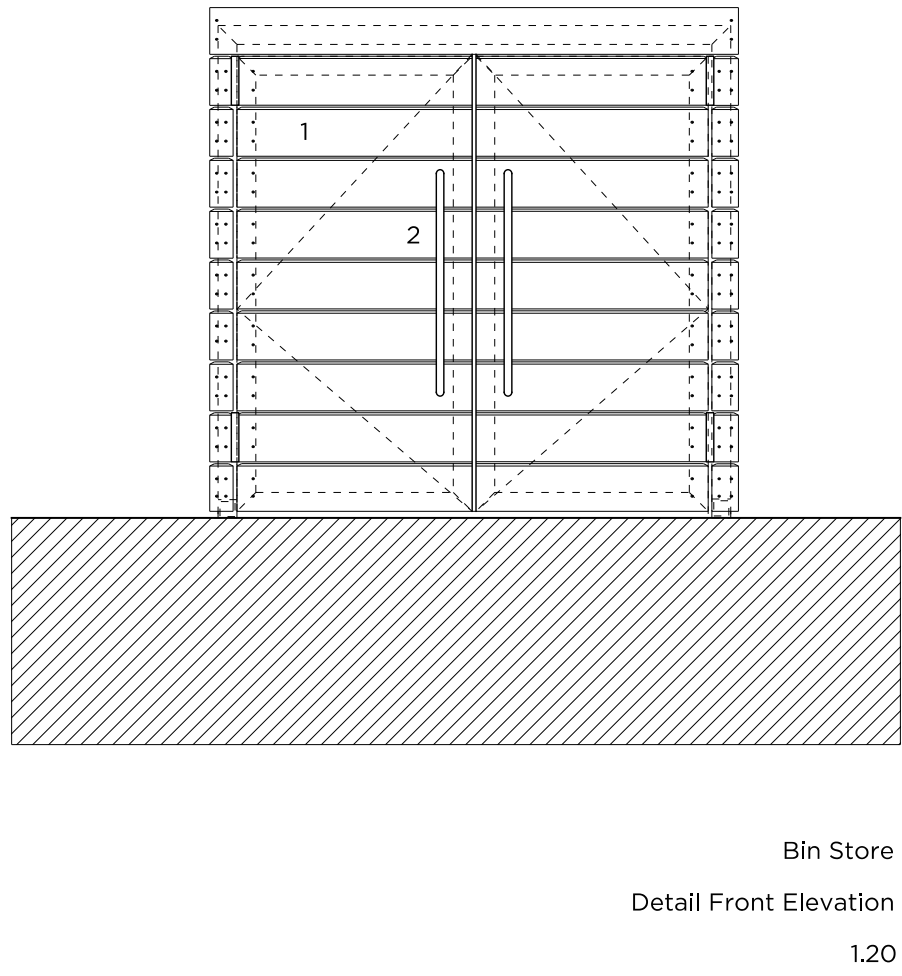
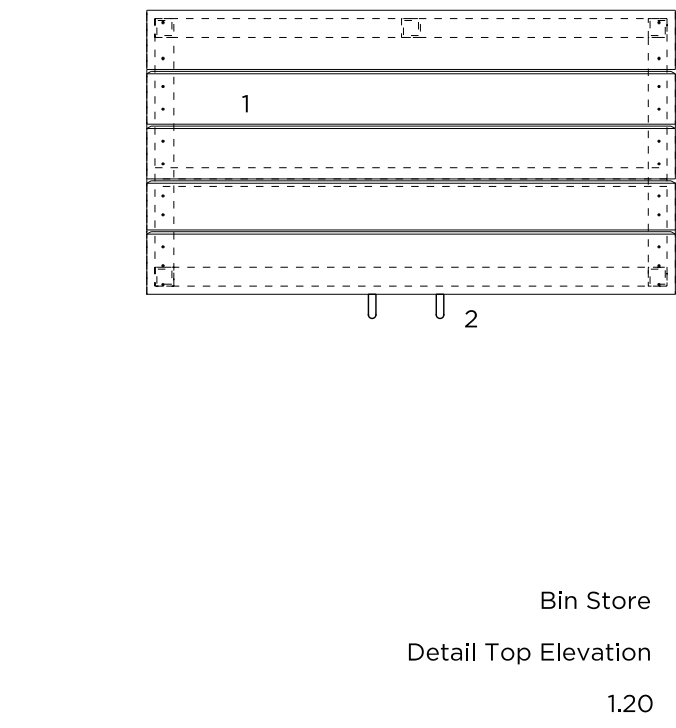


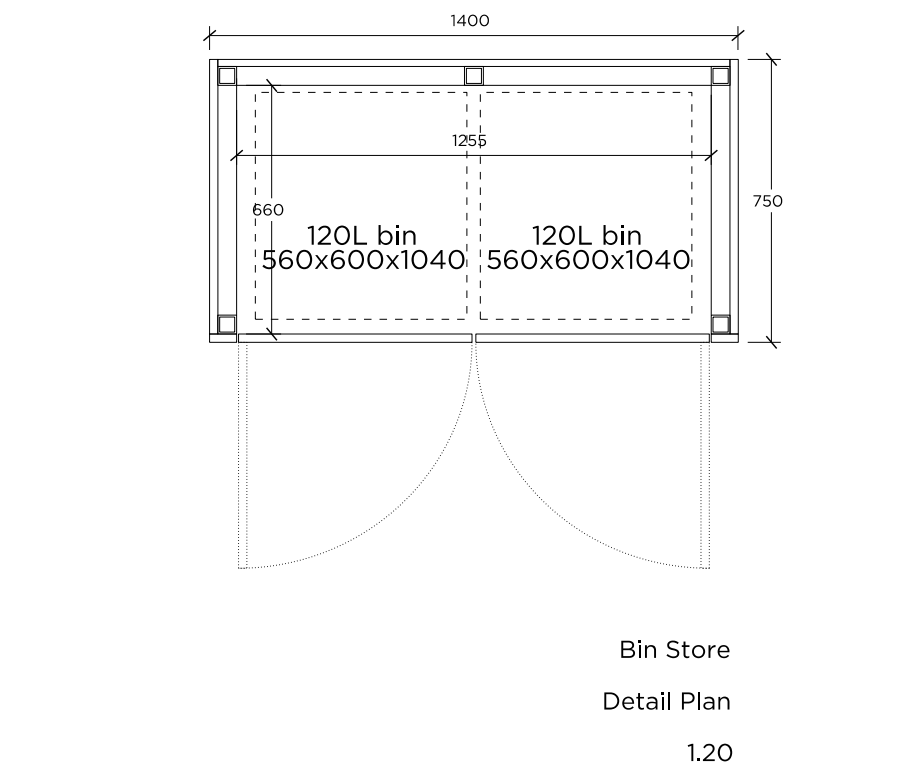

- LEGEND
- 1 Balau Natural Timber Cladding
 - 2 Metal 'D' Handles

Rev. A	18.10.12	Issued for Planning
Rev. -	18.08.22	Issued for Planning
Rev. -	18.05.04	Issued for Planning

PLANNING

Project No. 18010

Client Mr Karpukhin & Ms Yalcinkaya

Date April 2018

Scale 1:50 @ A1/1:100 & 1:20 @ A1/1:40 @ A3

Project 7 Aberdare Gardens, NW6

Drawing Title: Proposed Bin Store Detail

Drawing No. P_30 Rev. A

Drawn OB Approved RD Signed



66 - 68 Margaret Street W1W 8SR 1. 020 7580 9336 www.mw-a.co.uk

Copyright Marek Wojciechowski Architects. No implied license exists. This drawing should not be used to calculate areas for the purposes of valuation. All dimensions to be checked on site by the contractor and such dimensions to be their responsibility. Do not scale drawings. All work must comply with relevant British Standards and Building Regulations requirements. Drawing errors and omissions to be reported to the architect.

