


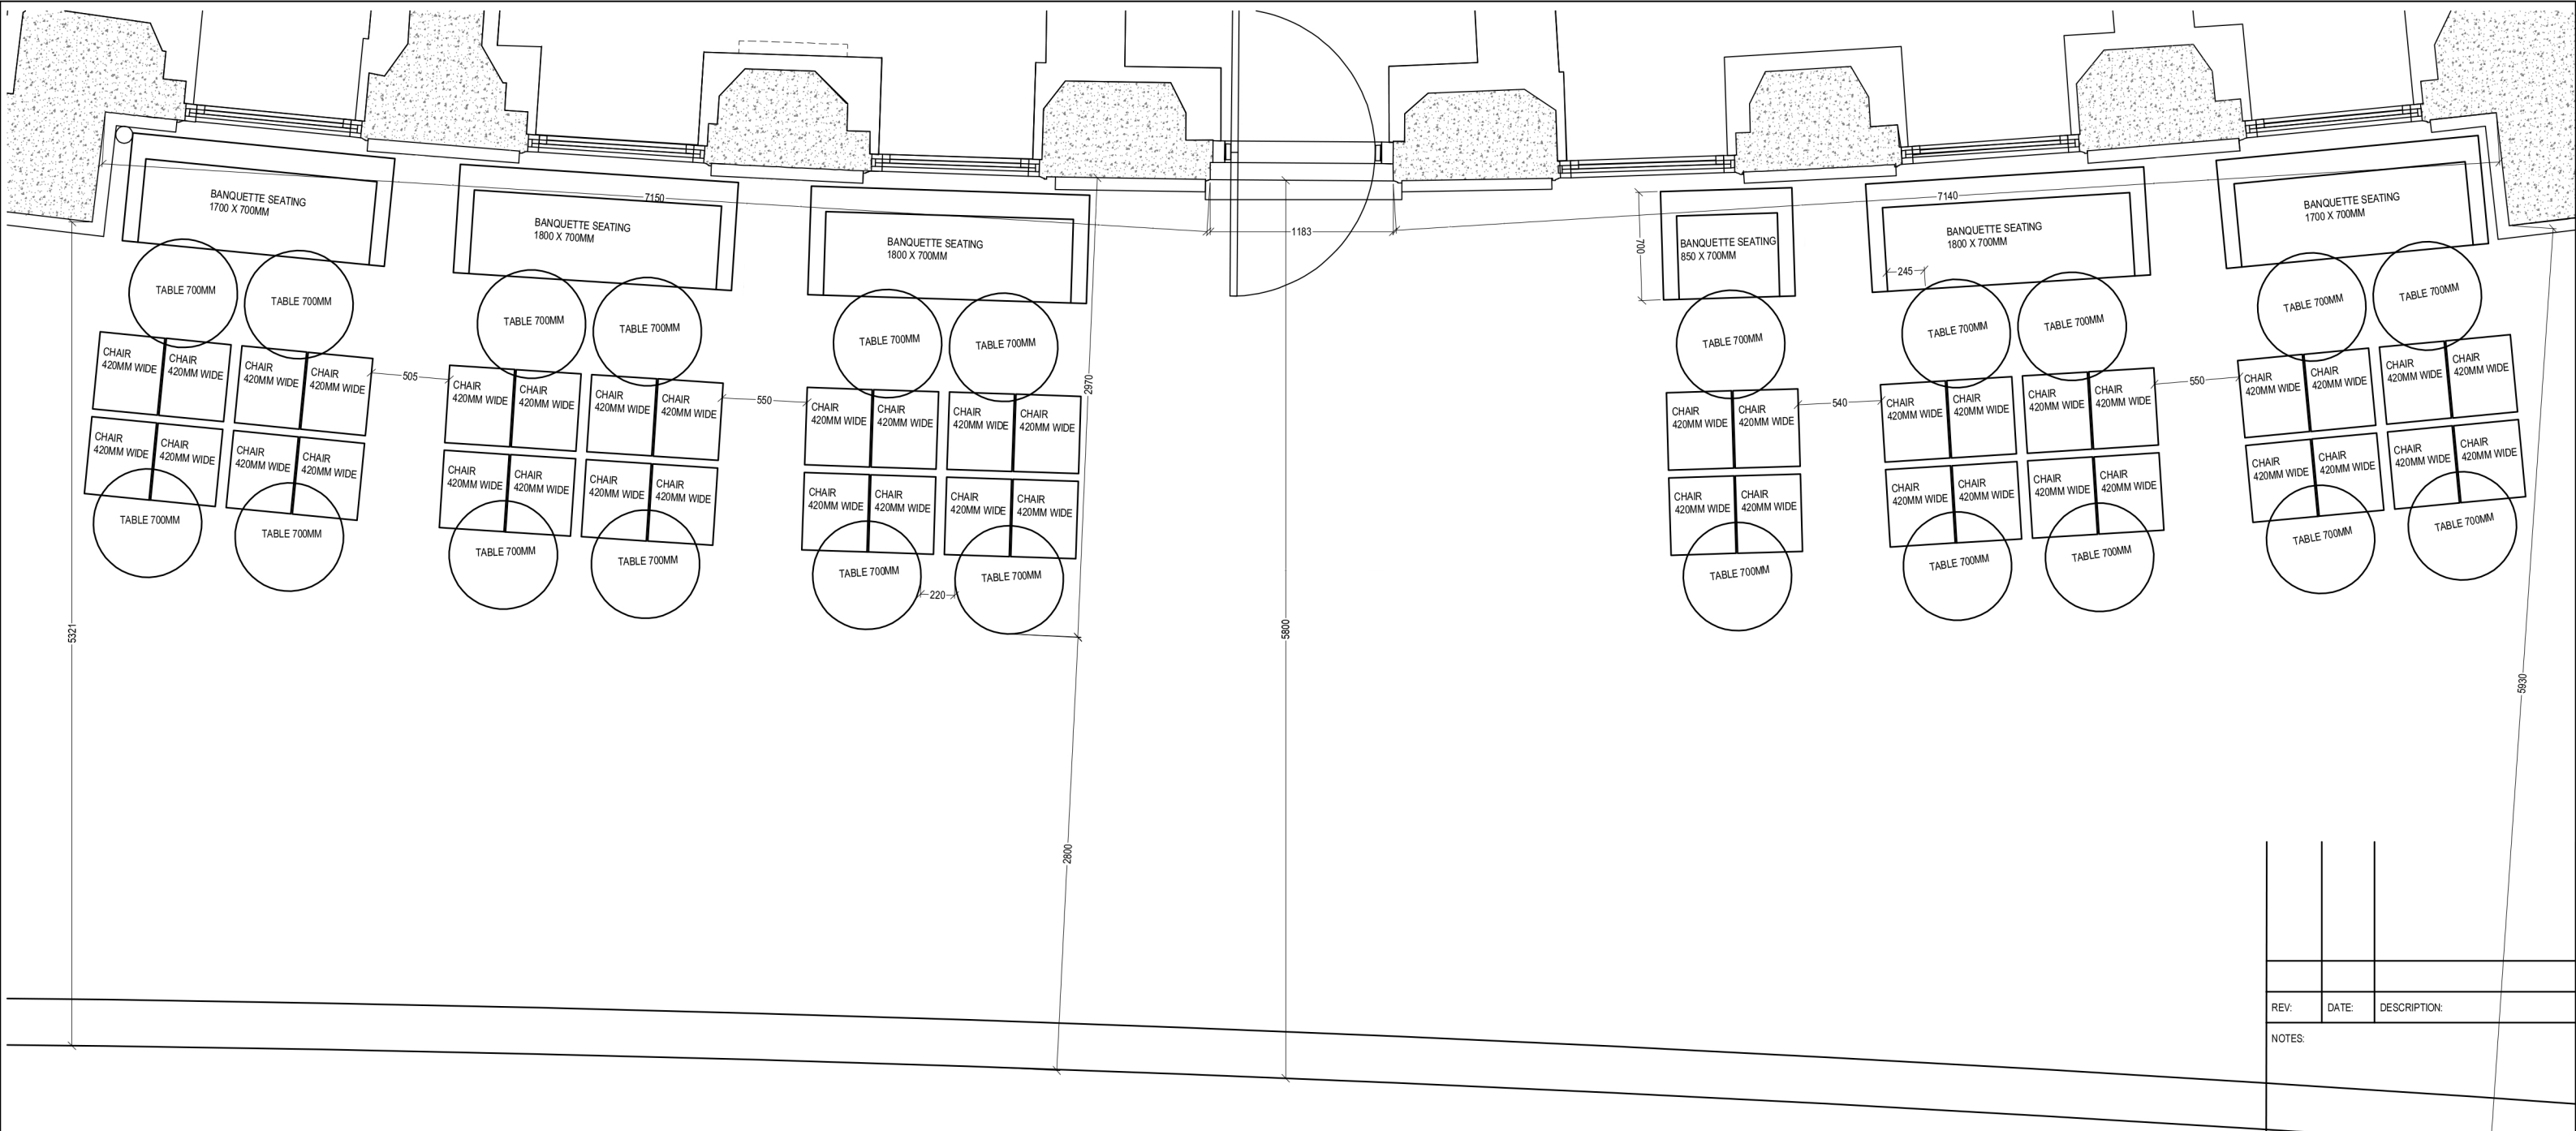

REV:	DATE:	DESCRIPTION:
NOTES:		

DRAWING STATUS:

FOR APPROVAL

PLEASE REPORT ANY DRAWING DISCREPANCIES
DIRECTLY TO TEKNE SHOPFITTING

IF IN DOUBT ASK!

© COPYRIGHT
THIS DRAWING IS THE COPYRIGHT OF TEKNE SHOPFITTING LTD. IT MAY NOT BE
COPIED, REPRODUCED OR ALTERED IN ANY WAY WITHOUT THEIR PRIOR WRITTEN
AUTHORITY.

TEKNE

Tekne Shopfitting Ltd
10 Wilney Road
Poole
Dorset
BH17 0GH
Tel: 01202-672121
www.tekne.co.uk

CLIENT:	GREAT NORTHERN HOTEL		
SITE:	LONDON		
SCALE:	1:20 @A1	C/SHEET REF:	
DATE:	2-8-2018	DRAWN BY:	MW
W/SCHEDULE NO:			
DRAWING NO:	4994-19-1.2	REVISION:	
DRAWING TITLE:	EXTERNAL FURNITURE PLAN LAYOUT NO WINDOW BOX		