


**ITEM 01 (Qty 1)**  
 A set of NON illuminated individual acrylic letters  
 Built up c/w 30mm returns.

Scale 1:20

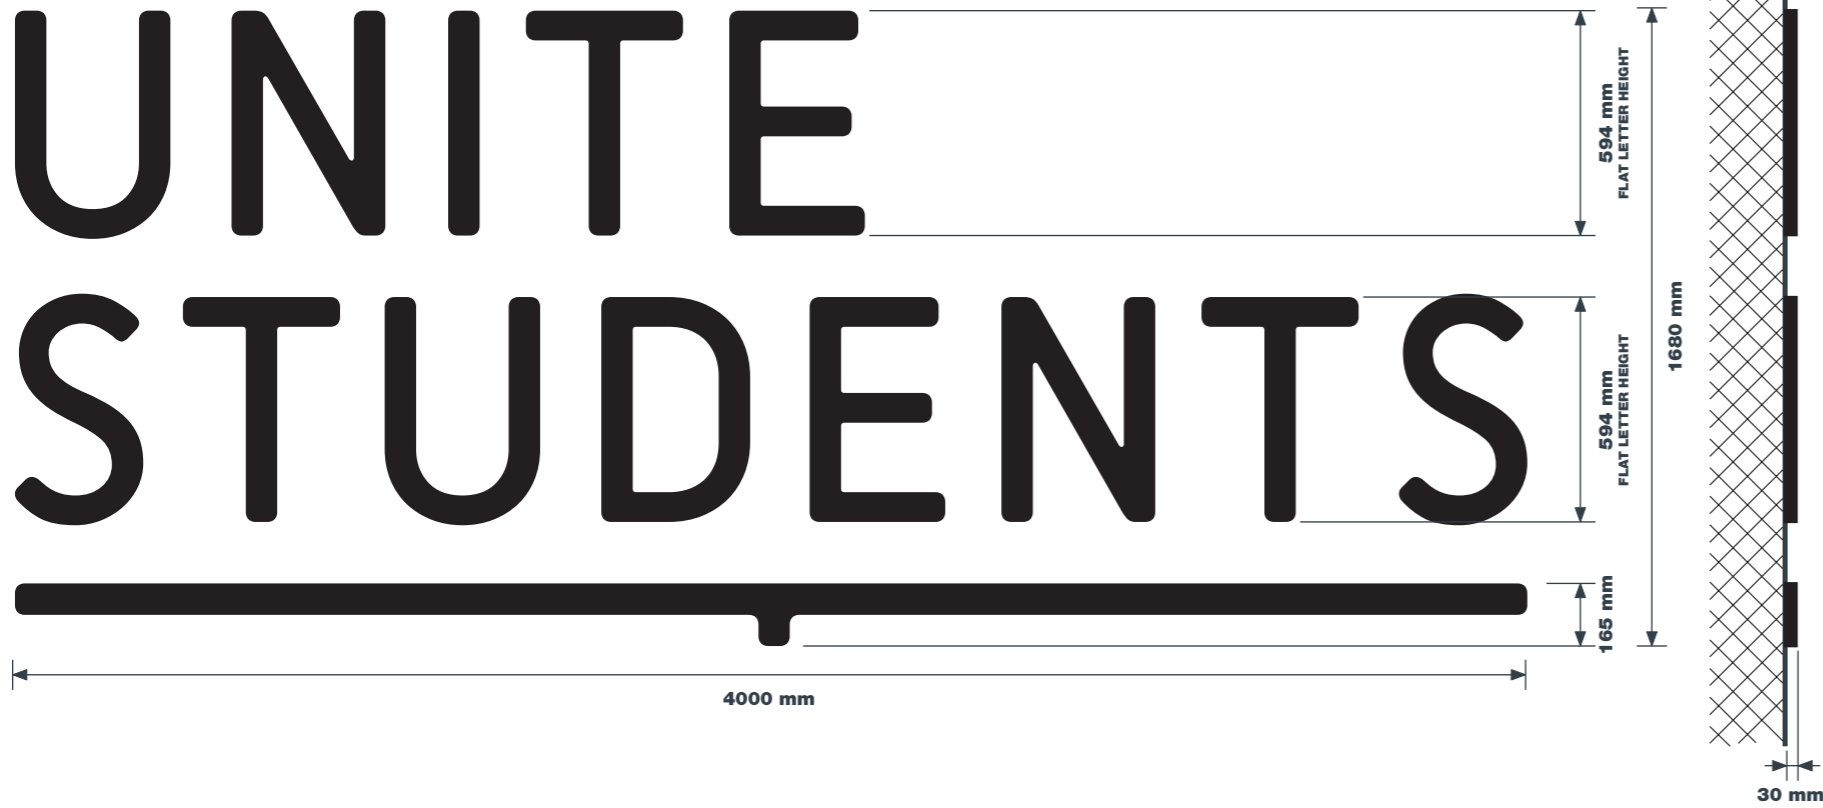

**PLANNING**  
**PAGE 1 OF 3**

**UNITE COLOURS**



**INTERNAL PAINT & LARGE SCALE GRAPHICS COLOURS**



**FONTS**  
 SciFly-Sans. (Unite Students)

**UNITE - MARY BRANCKER HOUSE**  
 54-74 HOLMES ROAD  
 KENTISH TOWN  
 LONDON  
 NW5 3AQ

**138462 (PLANNING A)**  
 10/10/18 - JA

**COPYRIGHT :**  
 THE ATTACHED DESIGNS AND ILLUSTRATIONS ARE INTENDED SOLELY FOR, AND SHOULD ONLY BE USED BY, THOSE TO WHOM THIS DESIGN SPECIFICATION IS ADDRESSED.


**THE CONTENTS ARE STRICTLY PRIVATE AND CONFIDENTIAL.**  
 ANY FORM OF REPRODUCTION, DISSEMINATION, COPYING, DISCLOSURE, MODIFICATION OR DISTRIBUTION IS STRICTLY PROHIBITED WITHOUT THE PRIOR WRITTEN CONSENT OF ASHLEIGH SIGNS LTD

(COMPANY NUMBER : 1325080)  
 WHOSE REGISTERED ADDRESS IS:  
 ASHLEIGH HOUSE, BECKBRIDGE ROAD,  
 NORMANTON INDUSTRIAL ESTATE,  
 NORMANTON. WF6 1TE

**PROPOSED**



**EXISTING**

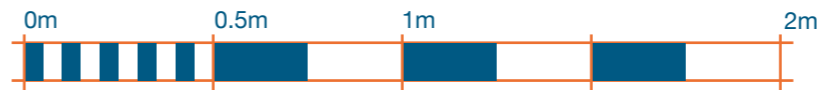

Scale 1:20 @ A3


**Sign colours**



**ITEM 04 (Qty 1 set) UN-EX34**

Digitally printed contra vision vinyl applied to face glazing.

Scale 1:50

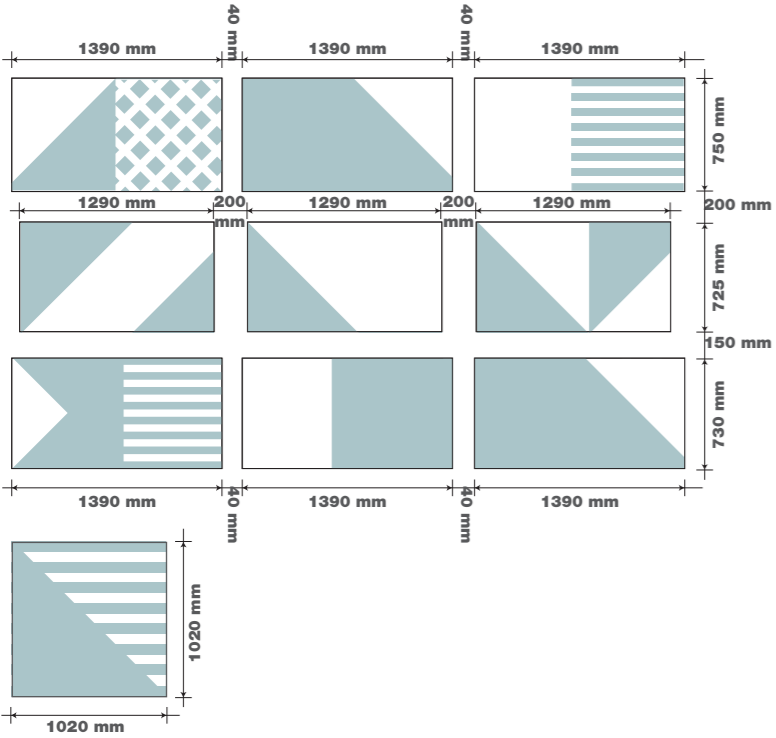


**ITEM 06 (Qty 1) UN-EX01**

Wall mounted sign. Formed aluminium panel with 50mm returns and applied digitally printed vinyl.

**Illumination** N/A

**Bracket work** Angle brackets.

Scale 1:20

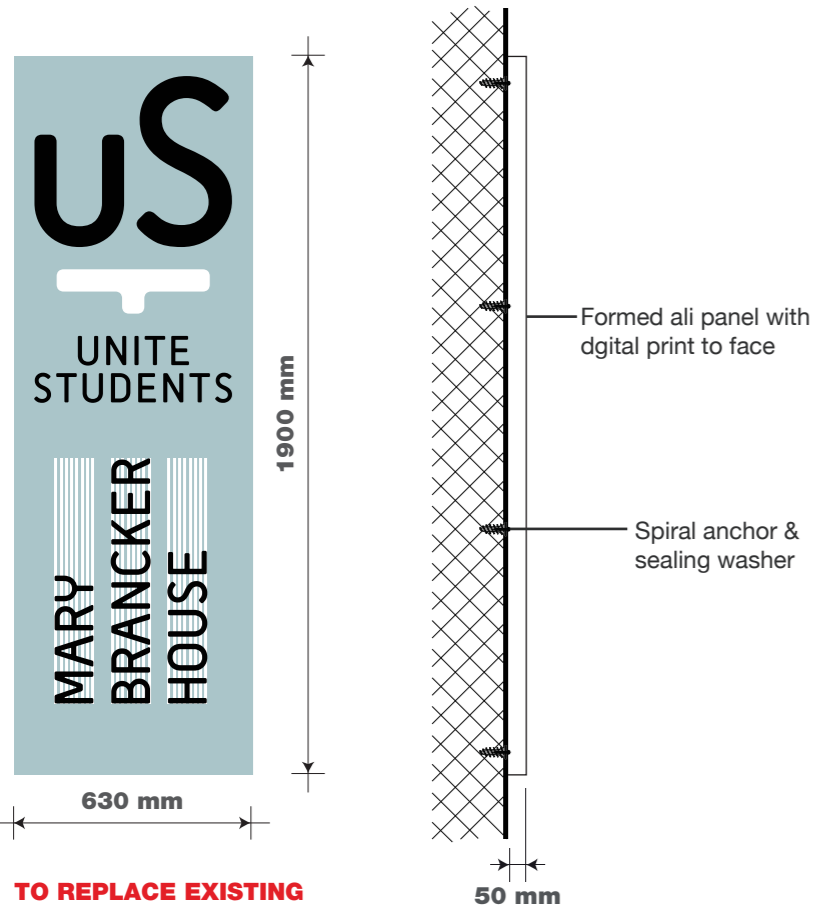

**TO REPLACE EXISTING**

**EXISTING**



**PROPOSED**



**UNITE COLOURS**



**INTERNAL PAINT & LARGE SCALE GRAPHICS COLOURS**



**FONTS**


SciFly-Sans. (Unite Students)

**UNITE - MARY BRANCKER HOUSE**  
54-74 HOLMES ROAD  
KENTISH TOWN  
LONDON  
NW5 3AQ

**138462 (PLANNING A)**  
10/10/18 - JA

**COPYRIGHT :**  
THE ATTACHED DESIGNS AND ILLUSTRATIONS ARE INTENDED SOLELY FOR, AND SHOULD ONLY BE USED BY, THOSE TO WHOM THIS DESIGN SPECIFICATION IS ADDRESSED.

**THE CONTENTS ARE STRICTLY PRIVATE AND CONFIDENTIAL.**  
ANY FORM OF REPRODUCTION, DISSEMINATION, COPYING, DISCLOSURE, MODIFICATION OR DISTRIBUTION IS STRICTLY PROHIBITED WITHOUT THE PRIOR WRITTEN CONSENT OF ASHLEIGH SIGNS LTD  
(COMPANY NUMBER : 1325080)  
WHOSE REGISTERED ADDRESS IS:  
ASHLEIGH HOUSE, BECKBRIDGE ROAD,  
NORMANTON INDUSTRIAL ESTATE,  
NORMANTON. WF6 1TE

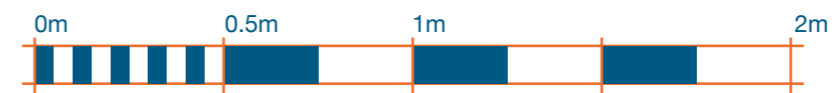

Scale 1:20 @ A3



Scale 1:50 @ A3

UNITE COLOURS



INTERNAL PAINT & LARGE SCALE GRAPHICS COLOURS



**FONTS**  
SciFly-Sans. (Unite Students)


**UNITE - MARY BRANCKER HOUSE**  
54-74 HOLMES ROAD  
KENTISH TOWN  
LONDON  
NW5 3AQ

**138462 (PLANNING A)**  
10/10/18 - JA

**COPYRIGHT :**  
THE ATTACHED DESIGNS AND ILLUSTRATIONS ARE INTENDED SOLELY FOR, AND SHOULD ONLY BE USED BY, THOSE TO WHOM THIS DESIGN SPECIFICATION IS ADDRESSED.

**THE CONTENTS ARE STRICTLY PRIVATE AND CONFIDENTIAL.**  
ANY FORM OF REPRODUCTION, DISSEMINATION, COPYING, DISCLOSURE, MODIFICATION OR DISTRIBUTION IS STRICTLY PROHIBITED WITHOUT THE PRIOR WRITTEN CONSENT OF ASHLEIGH SIGNS LTD

(COMPANY NUMBER : 1325080)  
WHOSE REGISTERED ADDRESS IS:  
ASHLEIGH HOUSE, BECKBRIDGE ROAD,  
NORMANTON INDUSTRIAL ESTATE,  
NORMANTON. WF6 1TE

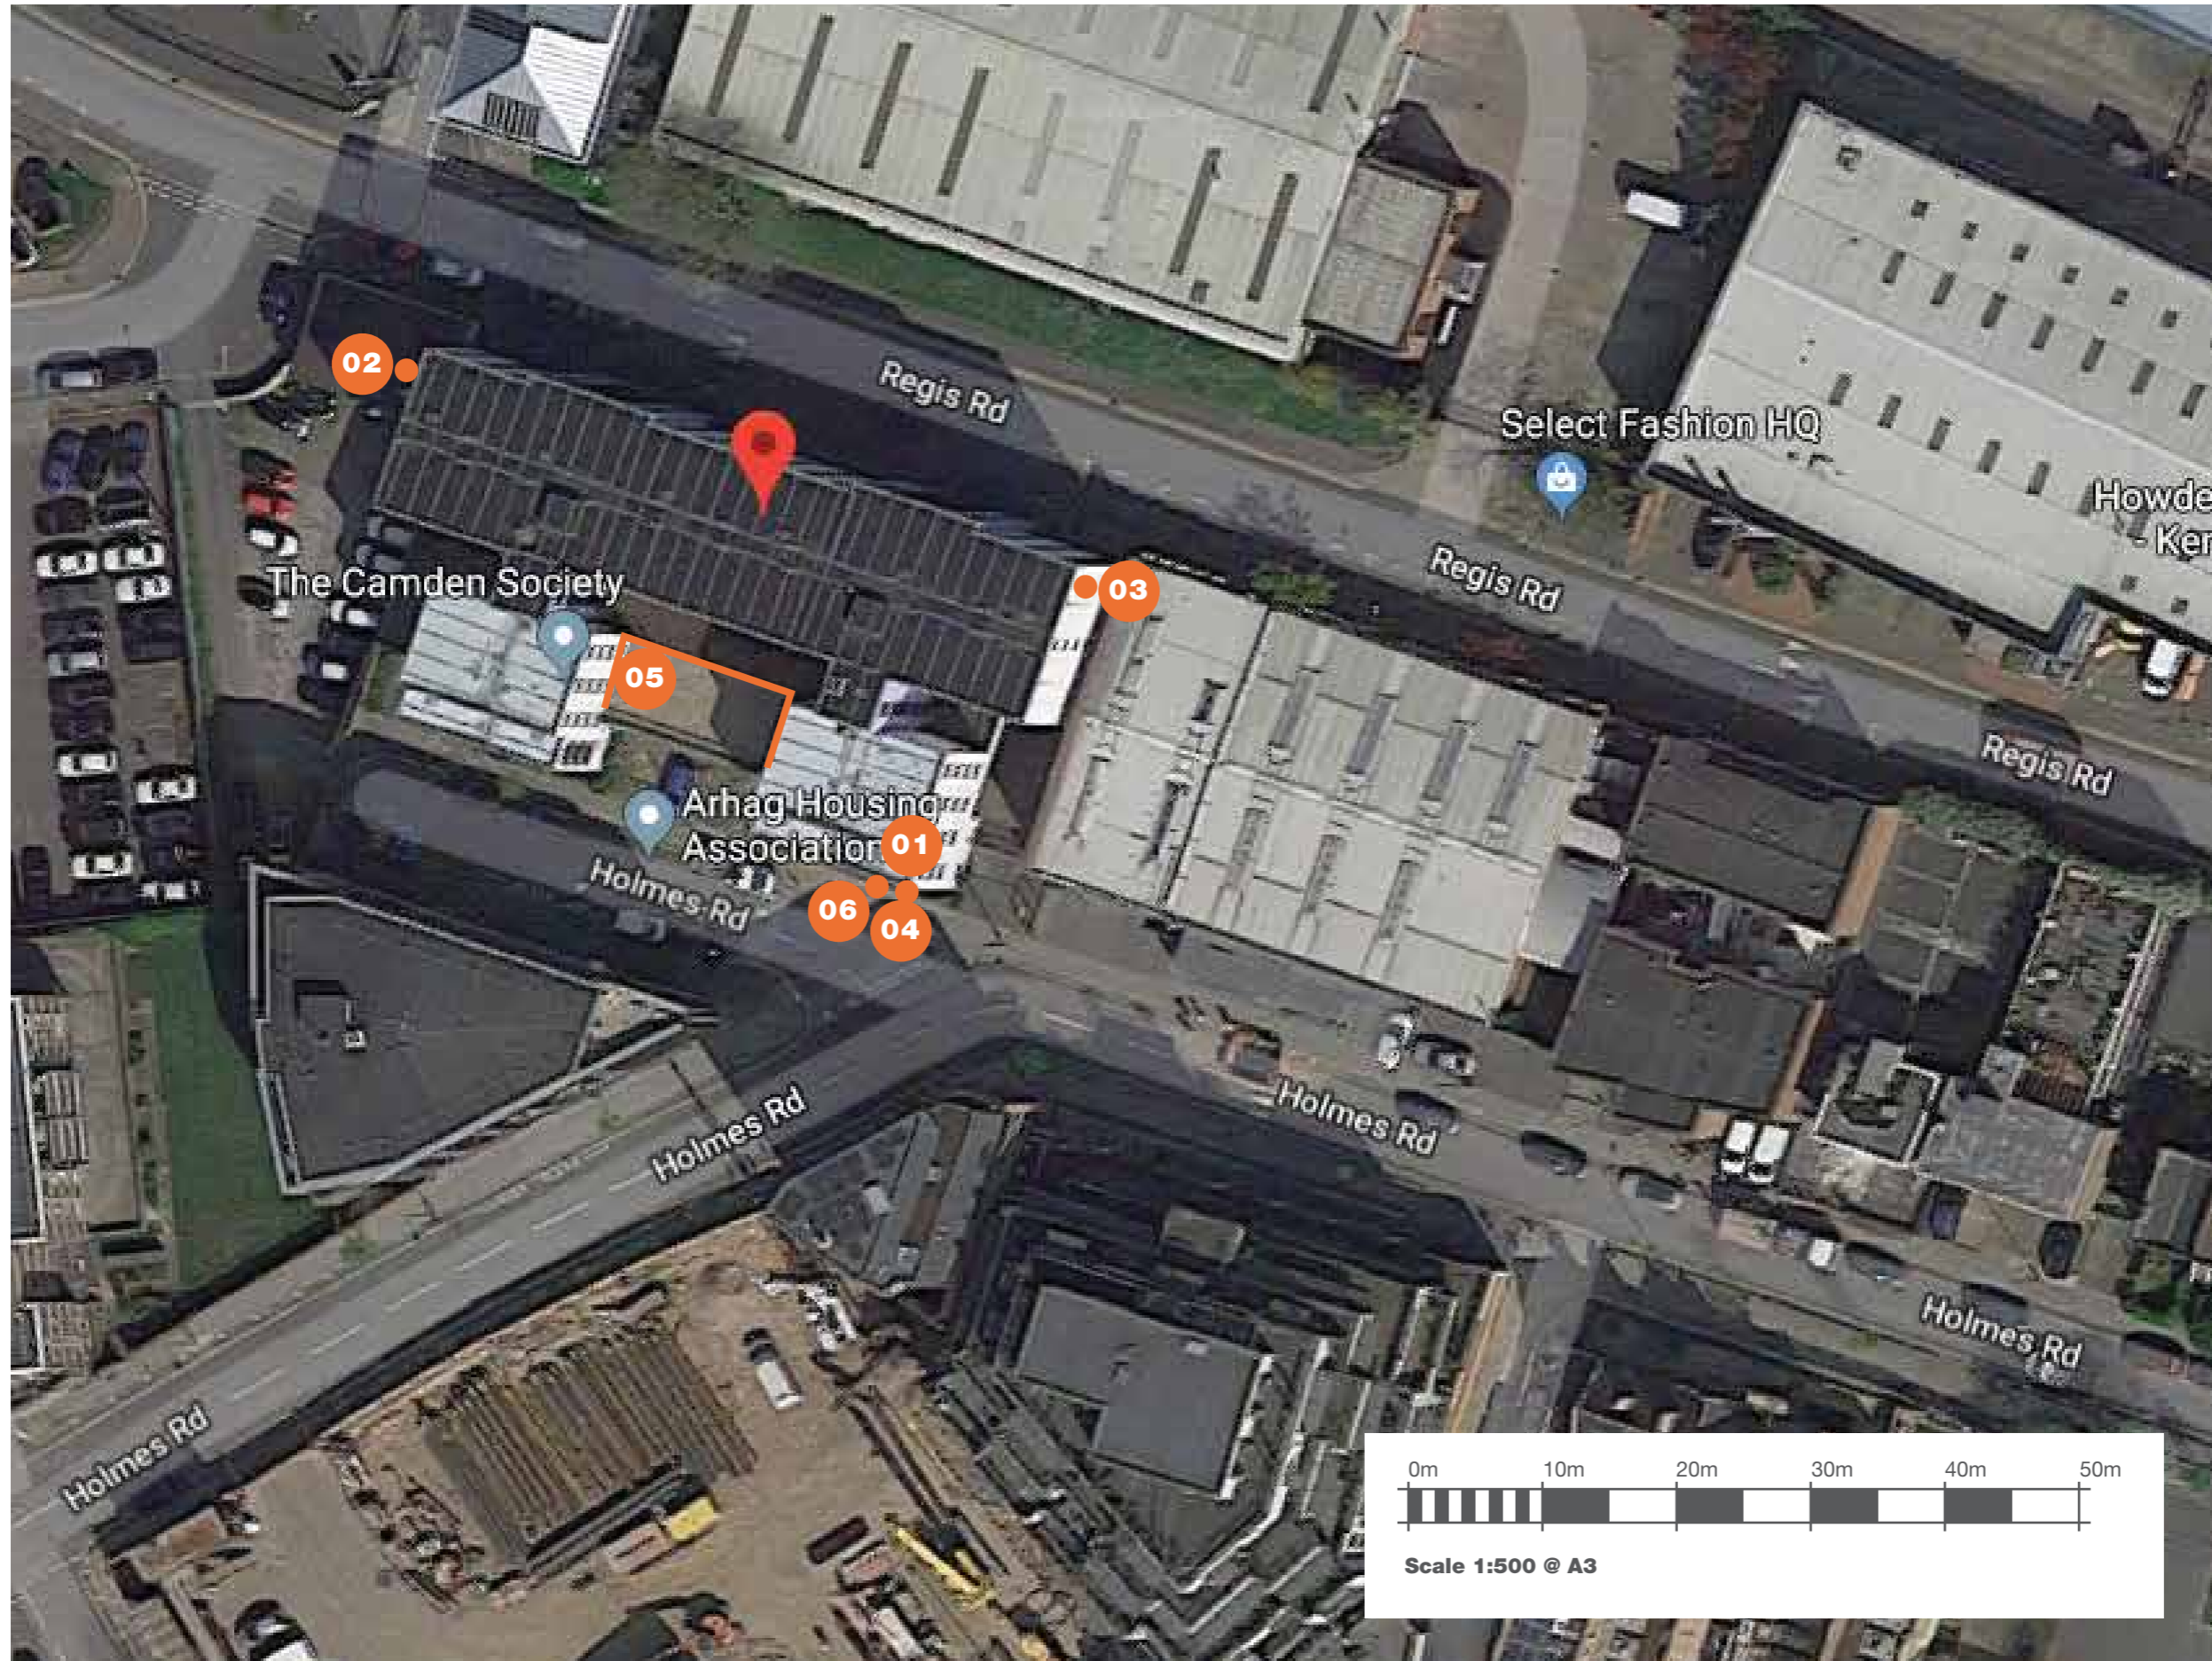

Scale 1:500 @ A3