
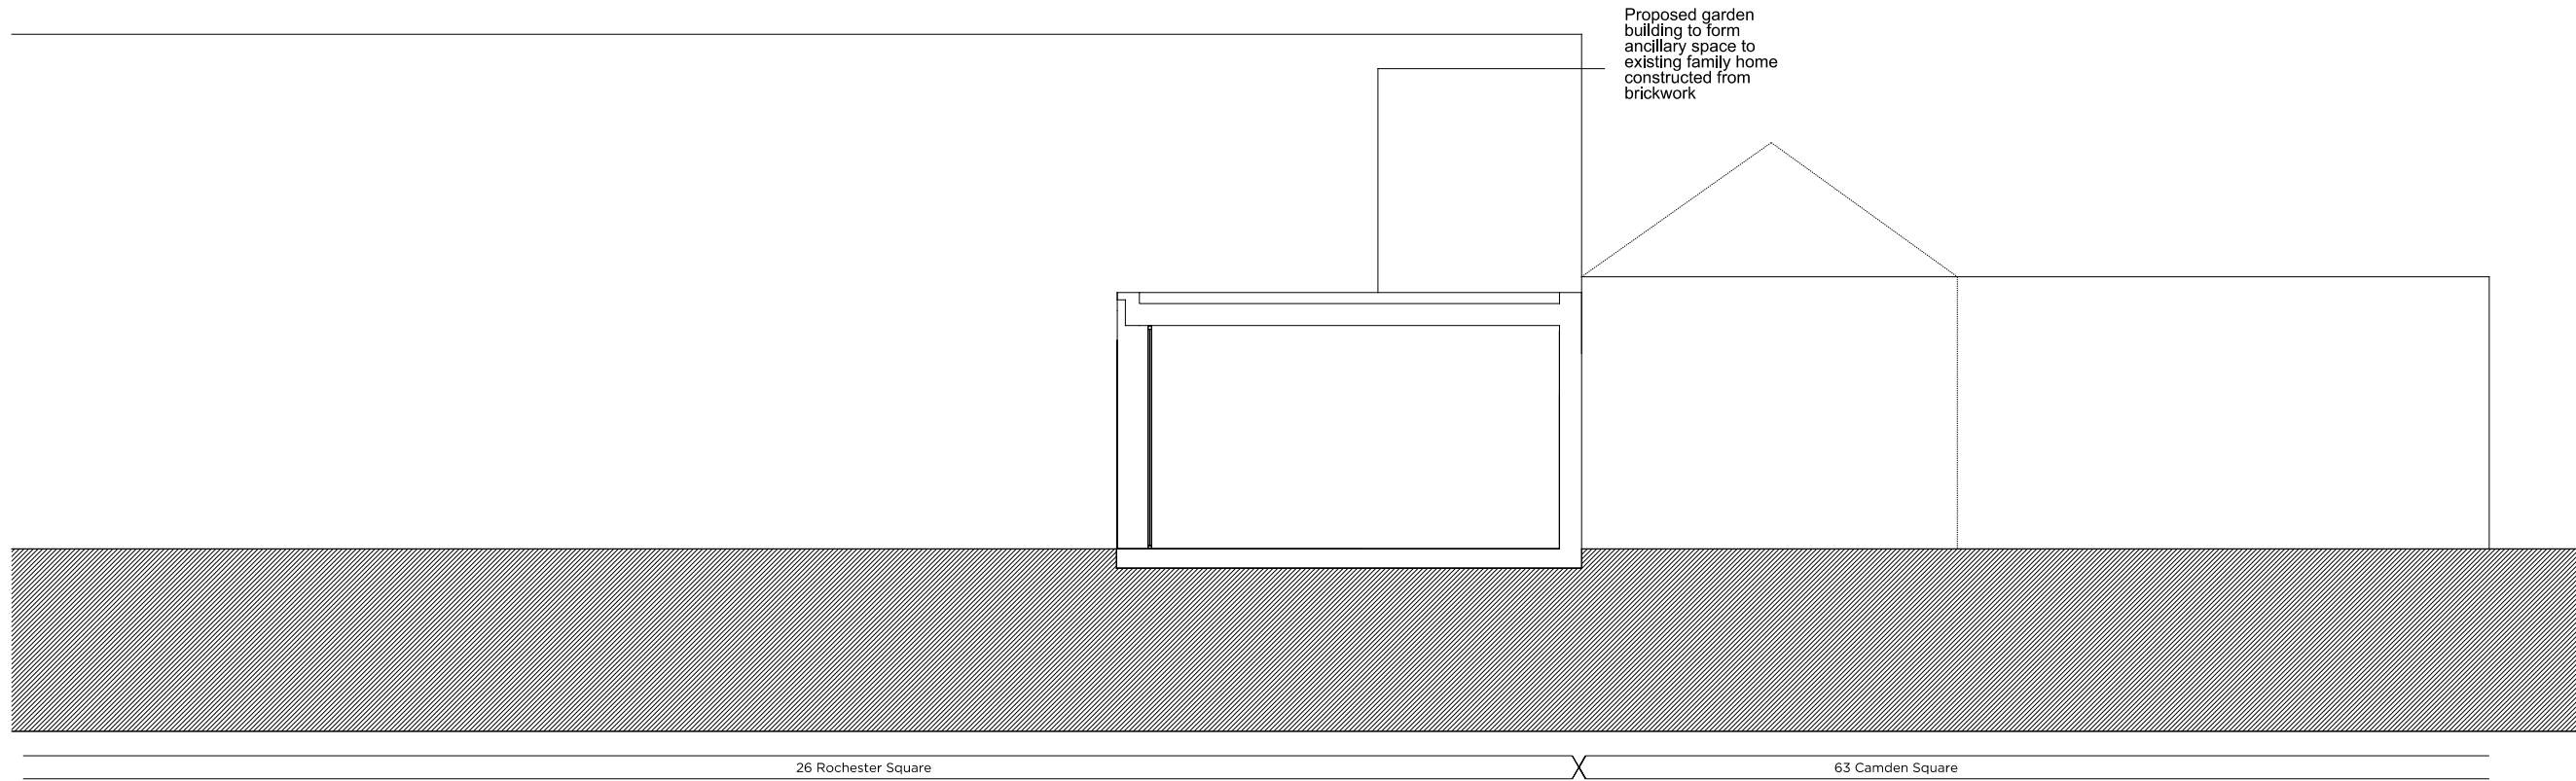


- Demolition Key:**
- Line Denotes Removal of Existing Structure
 - Dash Denotes Removal of Existing Structure
-
- New partition
 - Existing structure
-
- Abbreviations:**
- RWP - Rain Waterpipe
 - Ex. - Existing
 - MH - Manhole
 - RC - Reinforced Concrete
 - SE - Structural Engineer

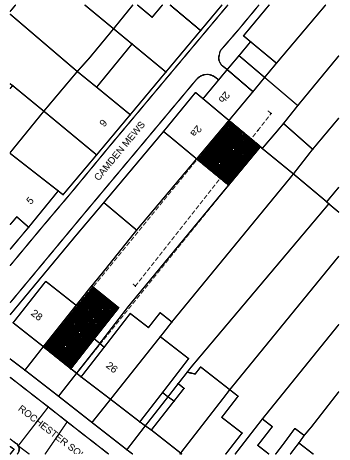

REV C: Designs modified following conversations with LBC and scale bar added

REV B: First floor omitted from proposals following advice from LBC

Planning Issue

Project No. **17050**

Client **Lewis & Vanessa Lessen**

Date **October 2017**

Scale

Project **27 Rochester Square**

Drawing Title: **Existing and Proposed Section AA**

Drawing No. **P_07** Rev. **C**

Drawn	Approved	Signed
AA	AA	AA

No implied license exists. This drawing should not be used to calculate areas for the purposes of valuation. All dimensions to be checked on site by the contractor and such dimensions to be their responsibility. Do not scale drawings.

All work must comply with relevant British Standards and Building Regulations requirements. Drawing errors and omissions to be reported to the architect.

VISUAL BOX LTD

