

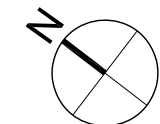


# LOWER GROUND FLOOR

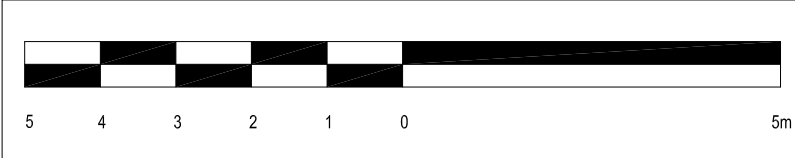

project	18-20 St Pancras Way, London, NW1 0QG		
dwg title	PROPOSED Lower Ground Floor		
job no.	1730	dwg no.	PA.01
date	SEPT 2018	scale @ A3	1:100

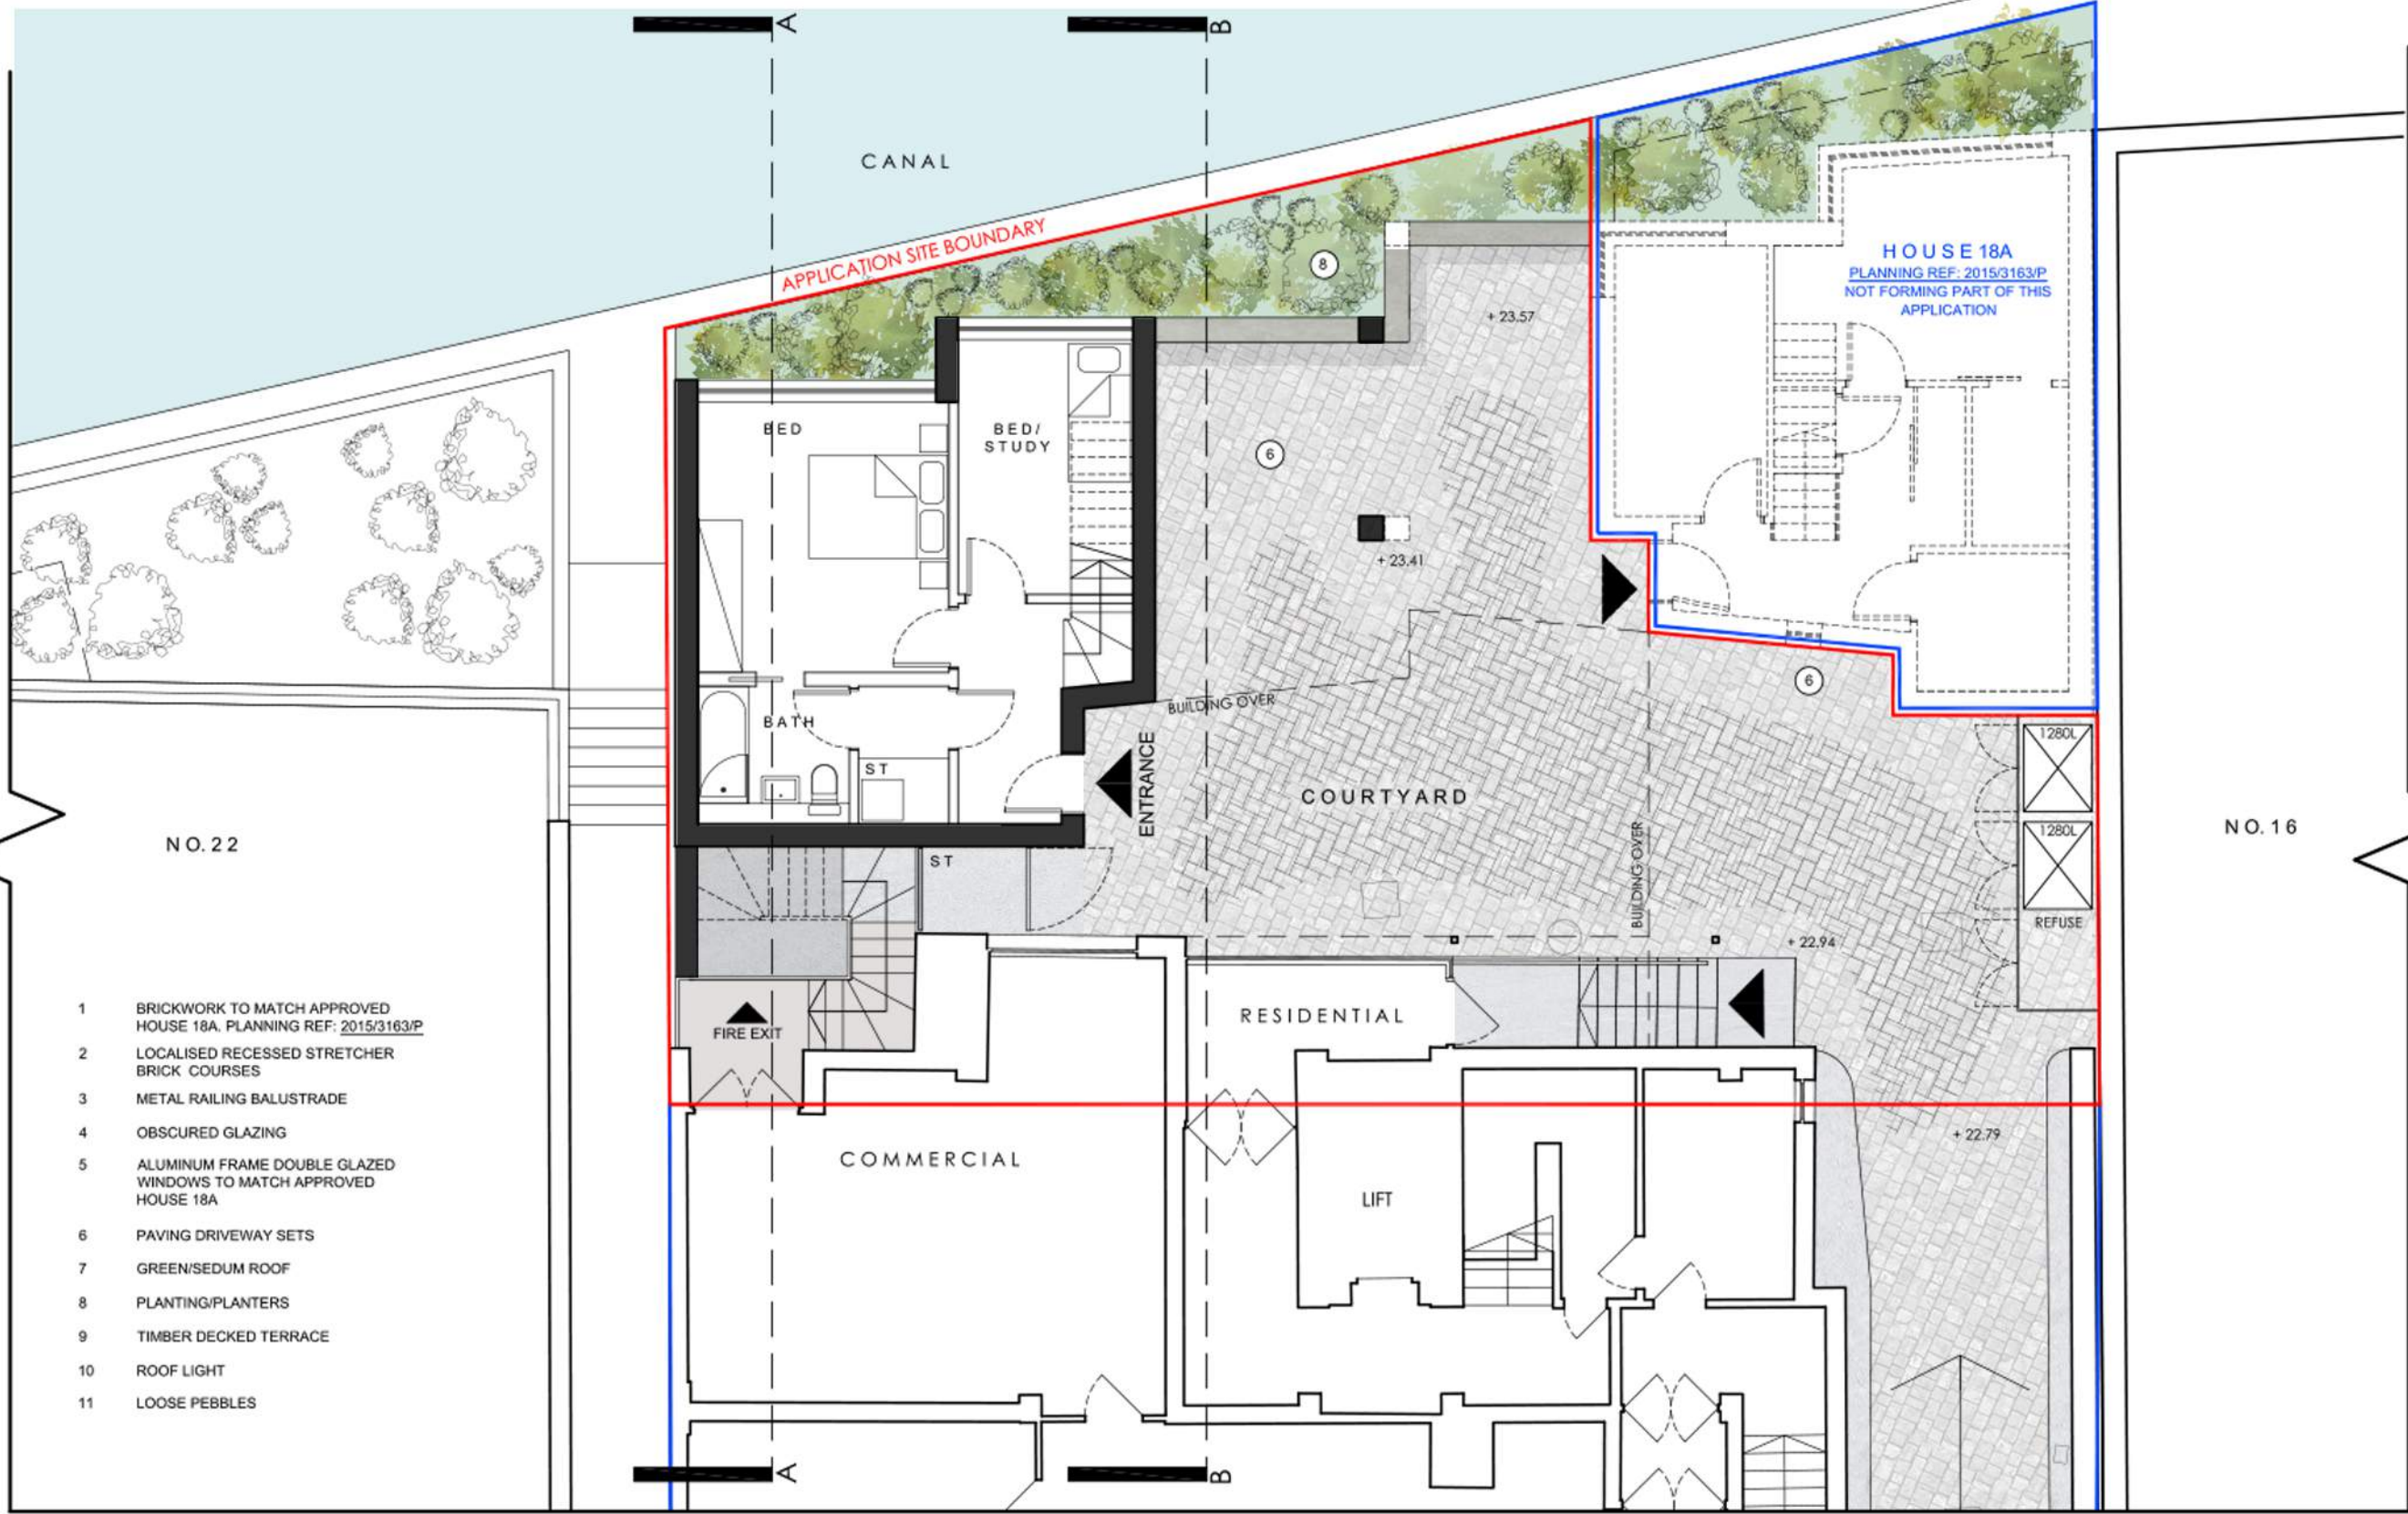

NO. 22

NO. 16

- 1 BRICKWORK TO MATCH APPROVED HOUSE 18A. PLANNING REF: 2015/3163/P
- 2 LOCALISED RECESSED STRETCHER BRICK COURSES
- 3 METAL RAILING BALUSTRADE
- 4 OBSCURED GLAZING
- 5 ALUMINUM FRAME DOUBLE GLAZED WINDOWS TO MATCH APPROVED HOUSE 18A
- 6 PAVING DRIVEWAY SETS
- 7 GREEN/SEDUM ROOF
- 8 PLANTING/PLANTERS
- 9 TIMBER DECKED TERRACE
- 10 ROOF LIGHT
- 11 LOOSE PEBBLES


UPPER GROUND FLOOR



**tasou** architects + structural engineers  
 associates 4 Arwell Street, London, EC1R 1UG T:020 7713 7070 F:020 7713 7071 E:tasou@tasou.co.uk

**PLANNING**

project	18-20 St Pancras Way, London, NW1 0GG		
draw title	PROPOSED Upper Ground Floor		
job no.	1730	draw no.	PA.02
date	SEPT 2018	scale @ A3	1:100

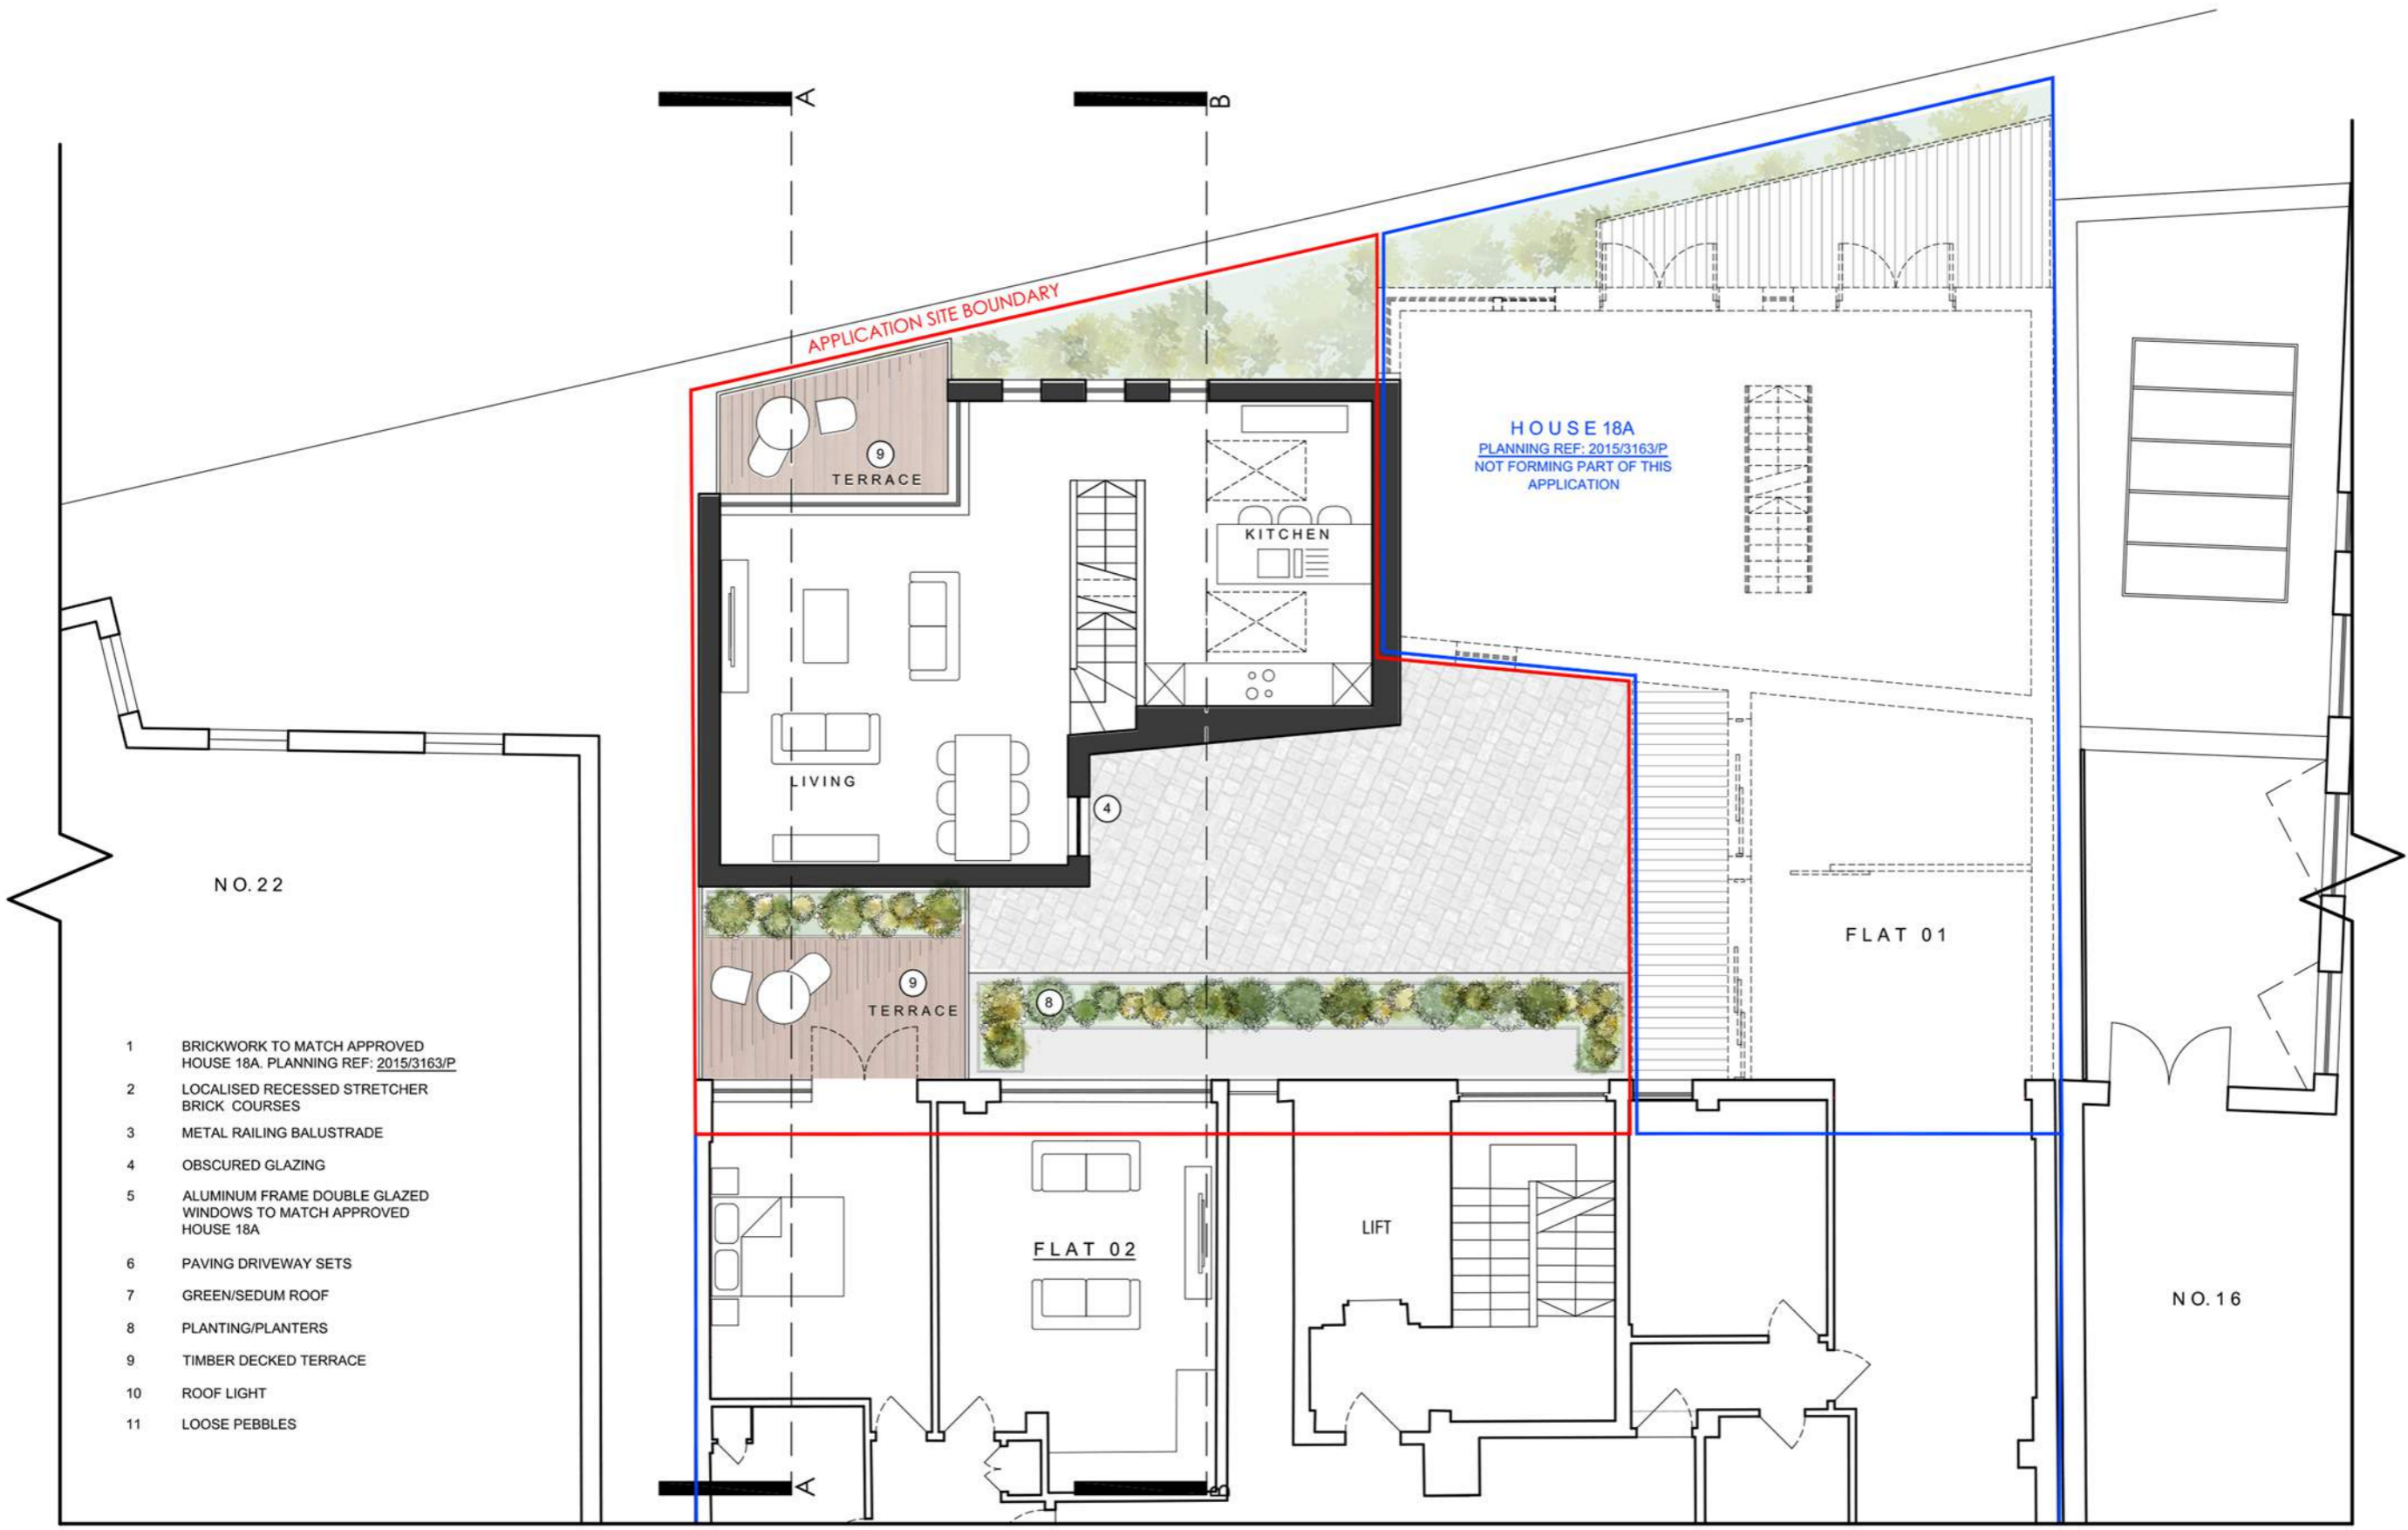

NO. 22

- 1 BRICKWORK TO MATCH APPROVED HOUSE 18A. PLANNING REF: 2015/3163/P
- 2 LOCALISED RECESSED STRETCHER BRICK COURSES
- 3 METAL RAILING BALUSTRADE
- 4 OBSCURED GLAZING
- 5 ALUMINUM FRAME DOUBLE GLAZED WINDOWS TO MATCH APPROVED HOUSE 18A
- 6 PAVING DRIVEWAY SETS
- 7 GREEN/SEDUM ROOF
- 8 PLANTING/PLANTERS
- 9 TIMBER DECKED TERRACE
- 10 ROOF LIGHT
- 11 LOOSE PEBBLES

HOUSE 18A  
 PLANNING REF: 2015/3163/P  
 NOT FORMING PART OF THIS APPLICATION

FLAT 01

FLAT 02


LIFT

NO. 16

# FIRST FLOOR




project	18-20 St Pancras Way, London, NW1 0QG		
dwg title	PROPOSED First Floor		
job no.	1730	dwg no.	PA.03
date	SEPT 2018	scale @ A3	1:100

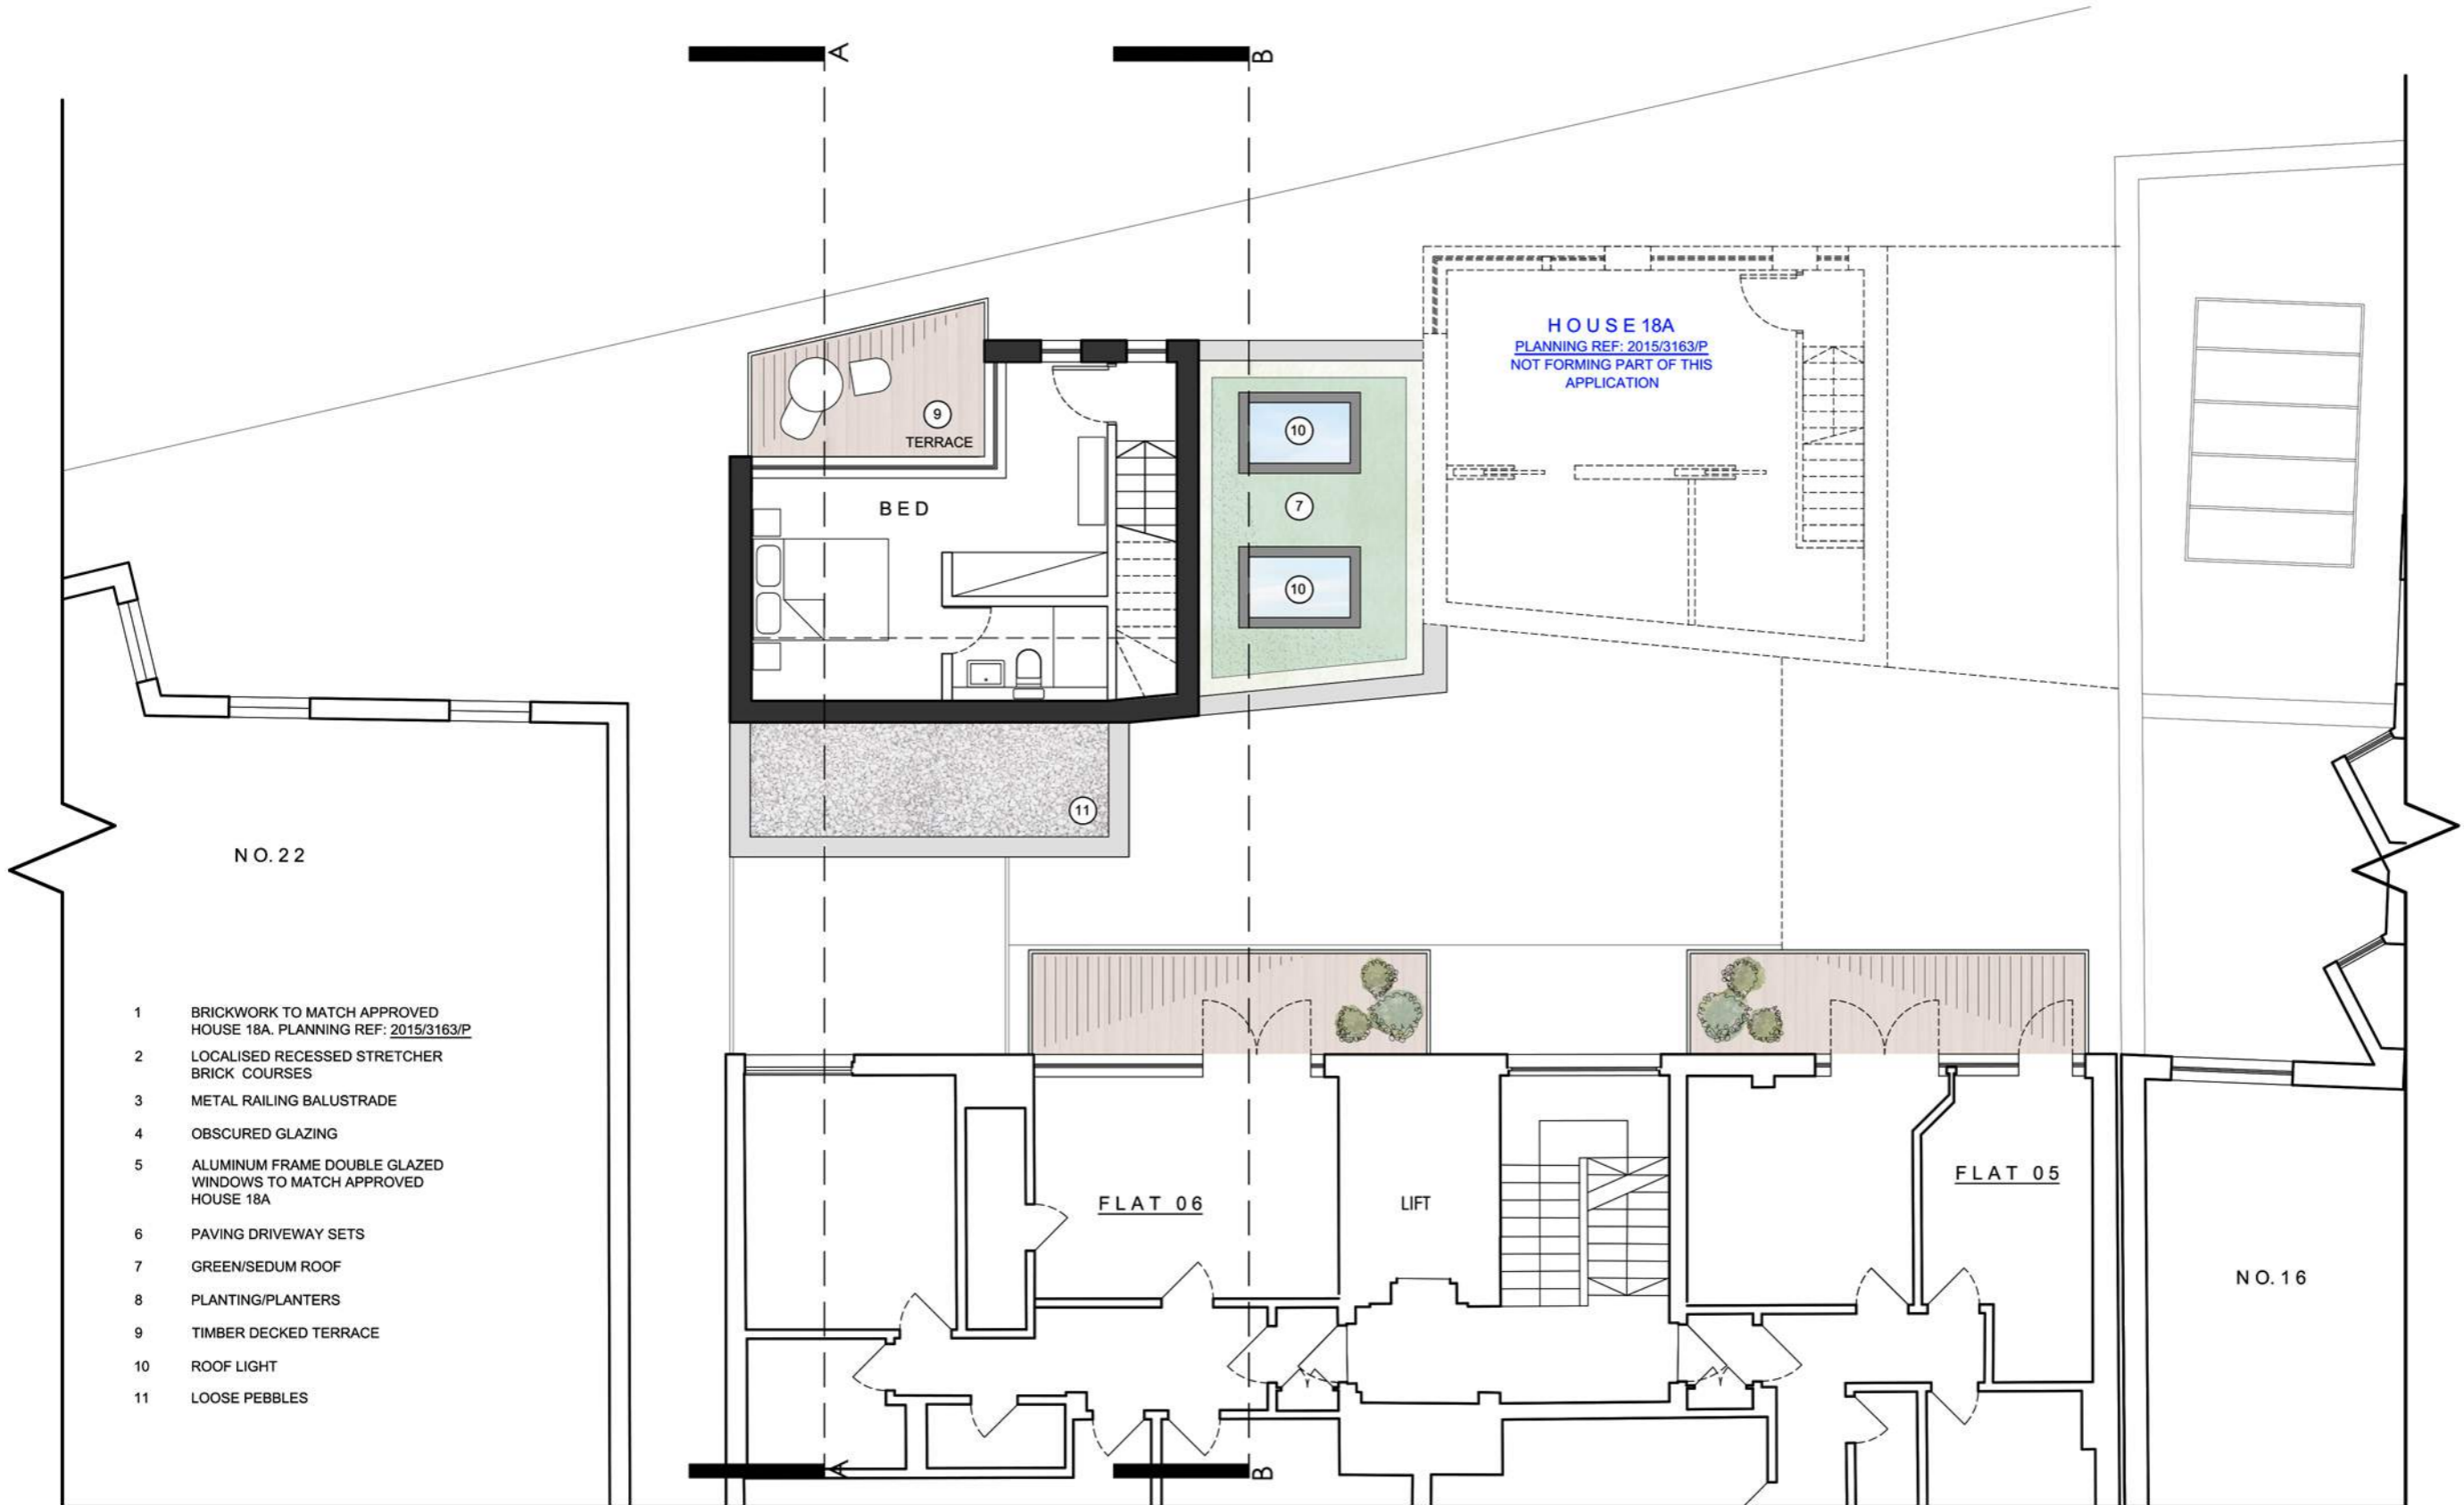

- 1 BRICKWORK TO MATCH APPROVED HOUSE 18A. PLANNING REF: 2015/3163/P
- 2 LOCALISED RECESSED STRETCHER BRICK COURSES
- 3 METAL RAILING BALUSTRADE
- 4 OBSCURED GLAZING
- 5 ALUMINUM FRAME DOUBLE GLAZED WINDOWS TO MATCH APPROVED HOUSE 18A
- 6 PAVING DRIVEWAY SETS
- 7 GREEN/SEDUM ROOF
- 8 PLANTING/PLANTERS
- 9 TIMBER DECKED TERRACE
- 10 ROOF LIGHT
- 11 LOOSE PEBBLES


# SECOND FLOOR

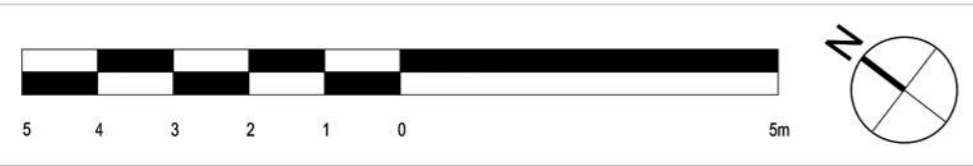

**tasou** architects + structural engineers  
 associates 4 Amwell Street, London, EC1R 1UG T:020 7713 7070 F:020 7713 7071 E:tasou@tasou.co.uk

**PLANNING**


project	18-20 St Pancras Way, London, NW1 0QG		
dwg title	PROPOSED Second Floor		
job no.	1730	dwg no.	PA.04
date	SEPT 2018	scale @ A3	1:100

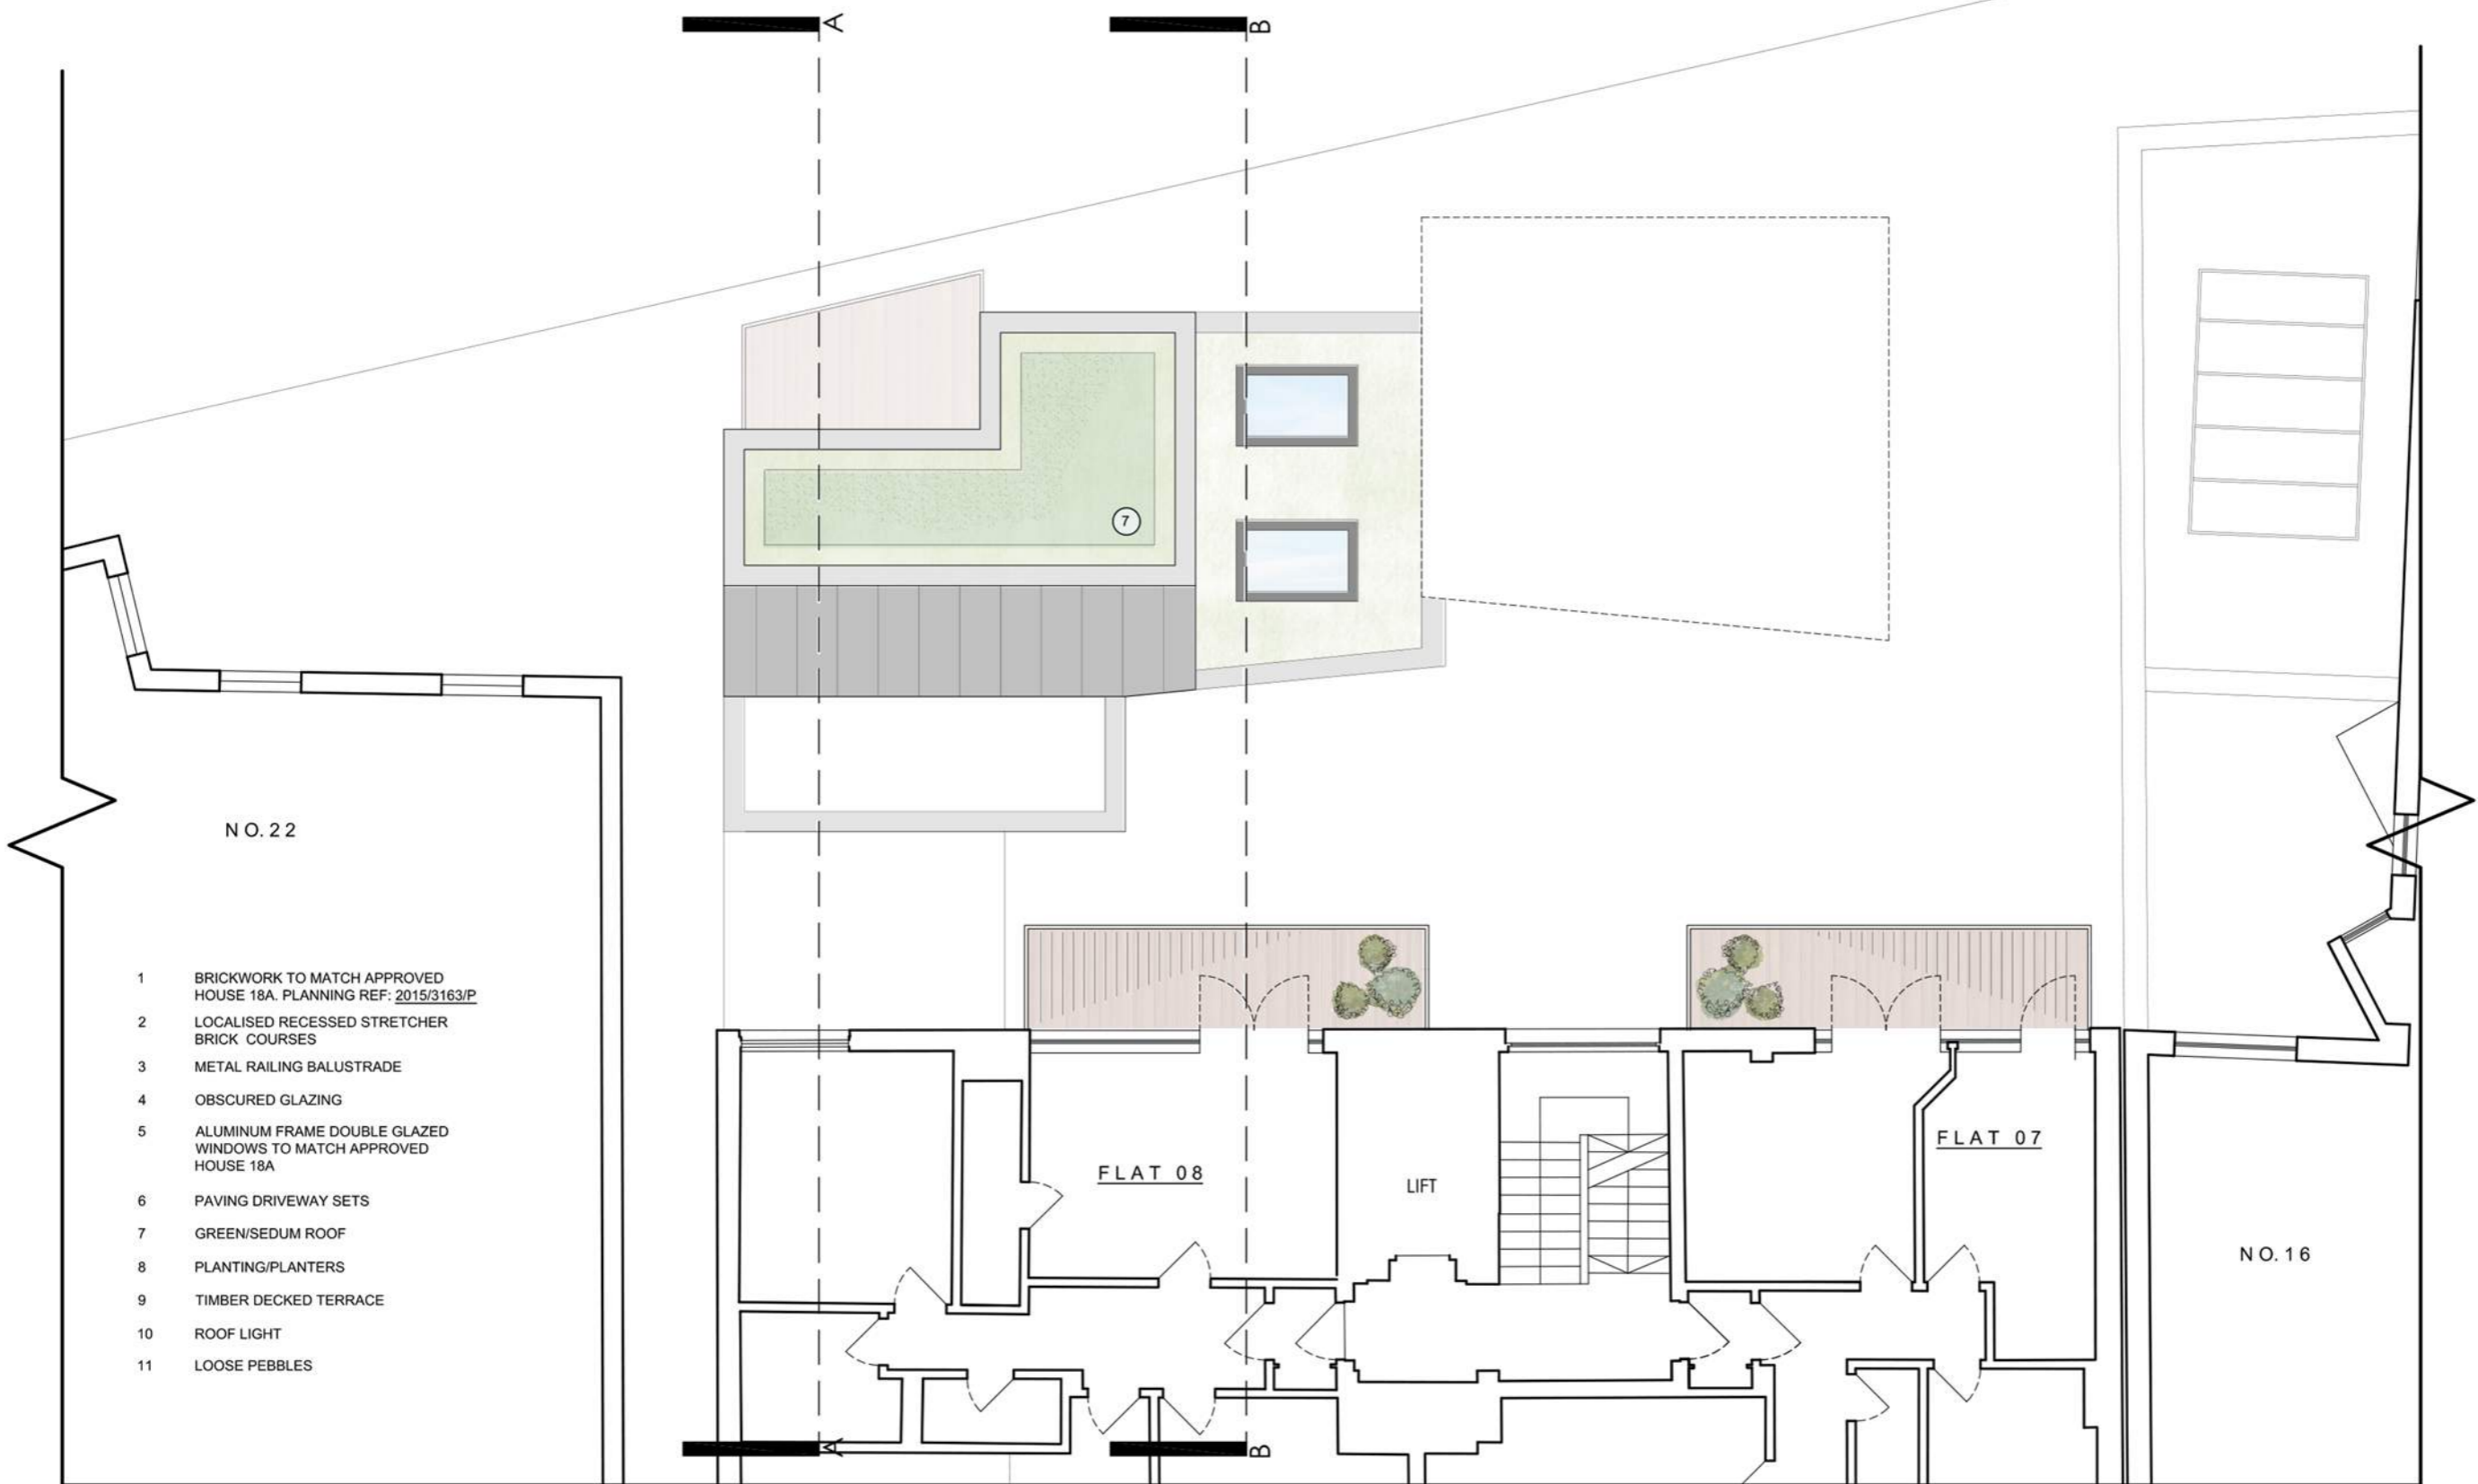


# THIRD FLOOR

**tasou** architects + structural engineers  
 associates 4 Amwell Street, London, EC1R 1UG T:020 7713 7070 F:020 7713 7071 E:tasou@tasou.co.uk


# PLANNING

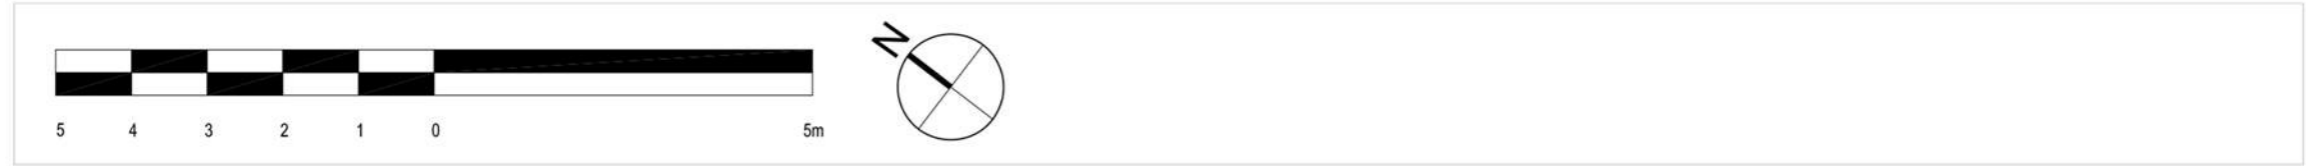

project	18-20 St Pancras Way, London, NW1 0QG		
dwg title	PROPOSED Third Floor		
job no.	1730	dwg no.	PA.05
date	SEPT 2018	scale @ A3	1:100

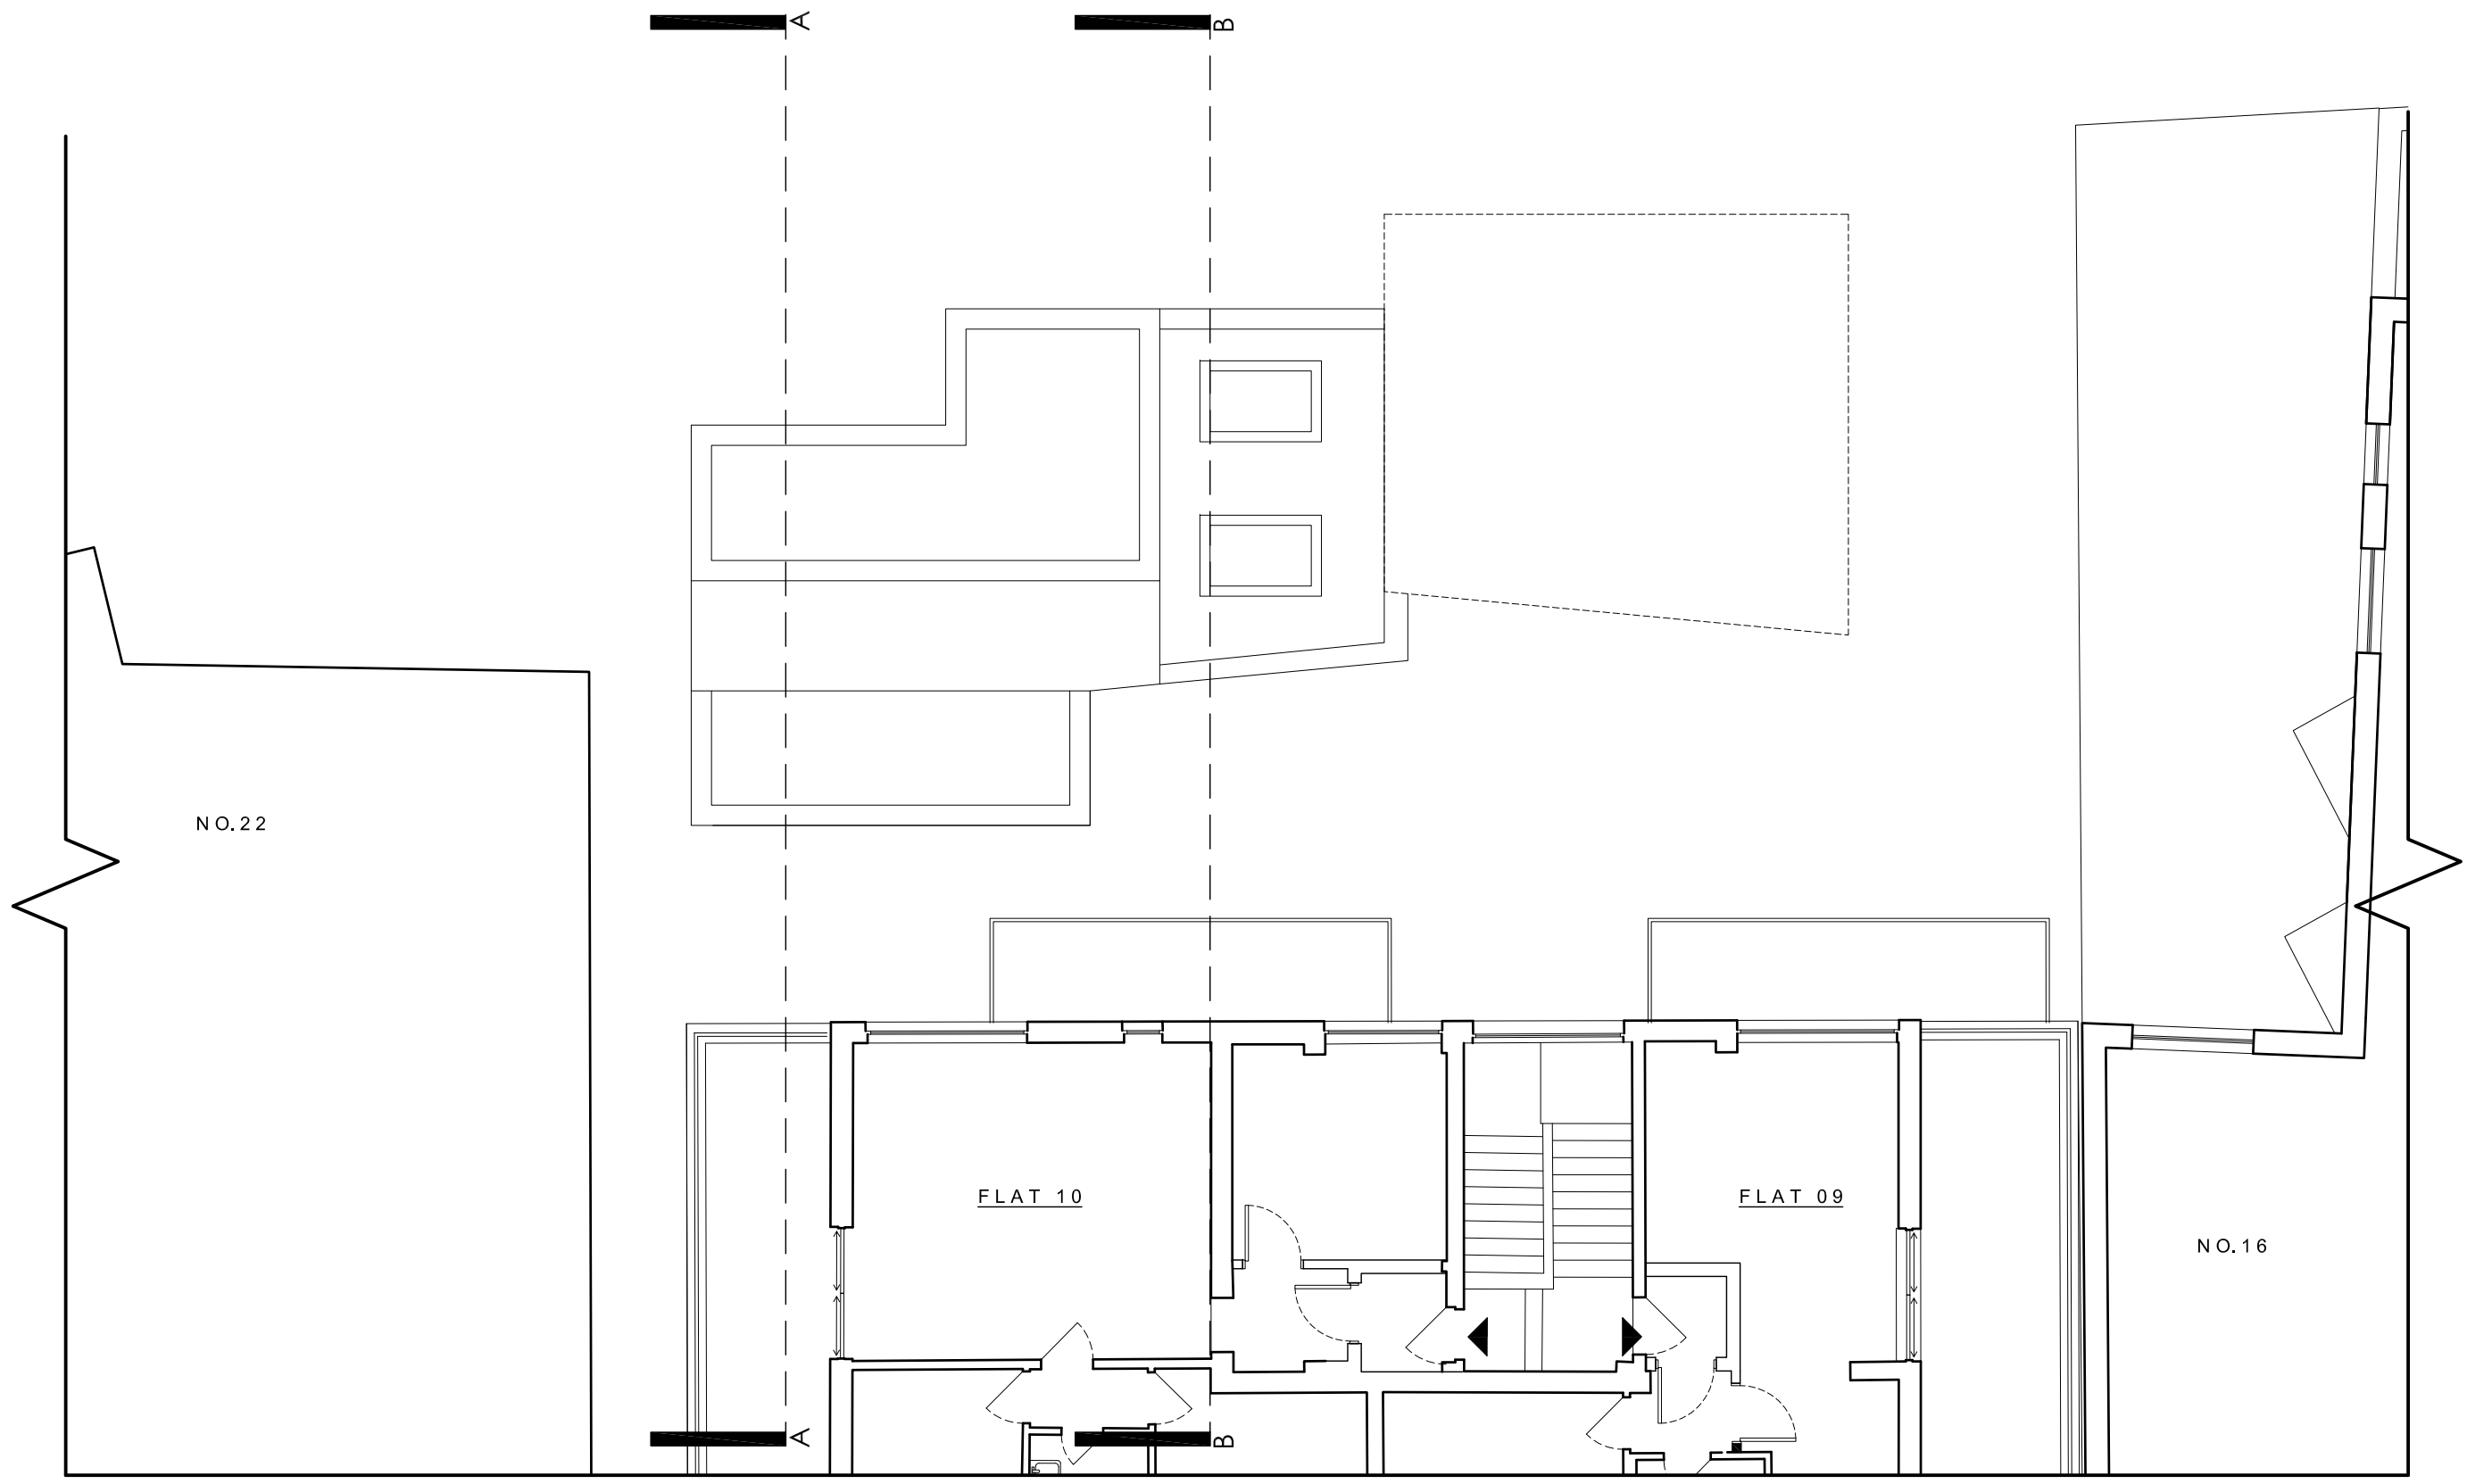

# FOURTH FLOOR

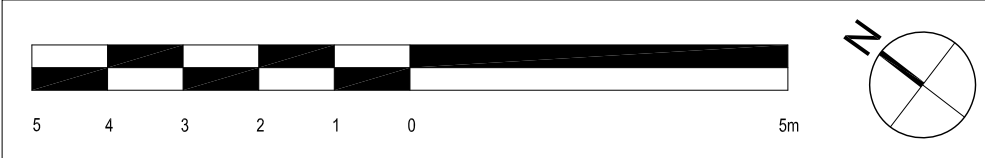

**tasou** architects + structural engineers  
**associates** 4 Amwell Street, London, EC1R 1UG T:020 7713 7070 F:020 7713 7071 E:tasou@tasou.co.uk


## PLANNING

project	18-20 St Pancras Way, London, NW1 0QG		
dwg title	PROPOSED Fourth Floor		
job no.	1730	dwg no.	PA.06 rev.
date	SEPT 2018	scale @ A3	1:100



- 1 BRICKWORK TO MATCH APPROVED HOUSE 18A. PLANNING REF: 2015/3183/P
- 2 LOCALISED RECESSED STRETCHER BRICK COURSES
- 3 METAL RAILING BALUSTRADE
- 4 OBSCURED GLAZING
- 5 ALUMINUM FRAME DOUBLE GLAZED WINDOWS TO MATCH APPROVED HOUSE 18A
- 6 PAVING DRIVEWAY SETS
- 7 GREEN/SEDUM ROOF
- 8 PLANTING/PLANTERS
- 9 TIMBER DECKED TERRACE
- 10 ROOF LIGHT
- 11 LOOSE PEBBLES


# CANAL ELEVATION

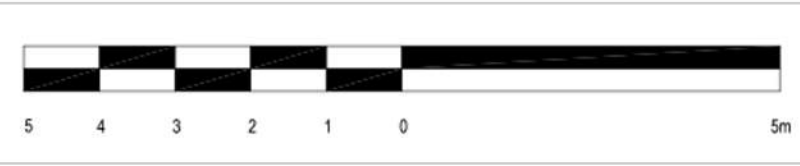


**tasou** architects + structural engineers  
 associates 4 Arwell Street, London, EC1R 1UG T:020 7713 7070 F:020 7713 7071 E:tasou@tasou.co.uk

**PLANNING**

project	18-20 St Pancras Way, London, NW1 0QG		
draw title	PROPOSED Canal Elevation		
job no.	1730	draw no.	PA.07
date	SEPT 2018	scale @ A3	1:100

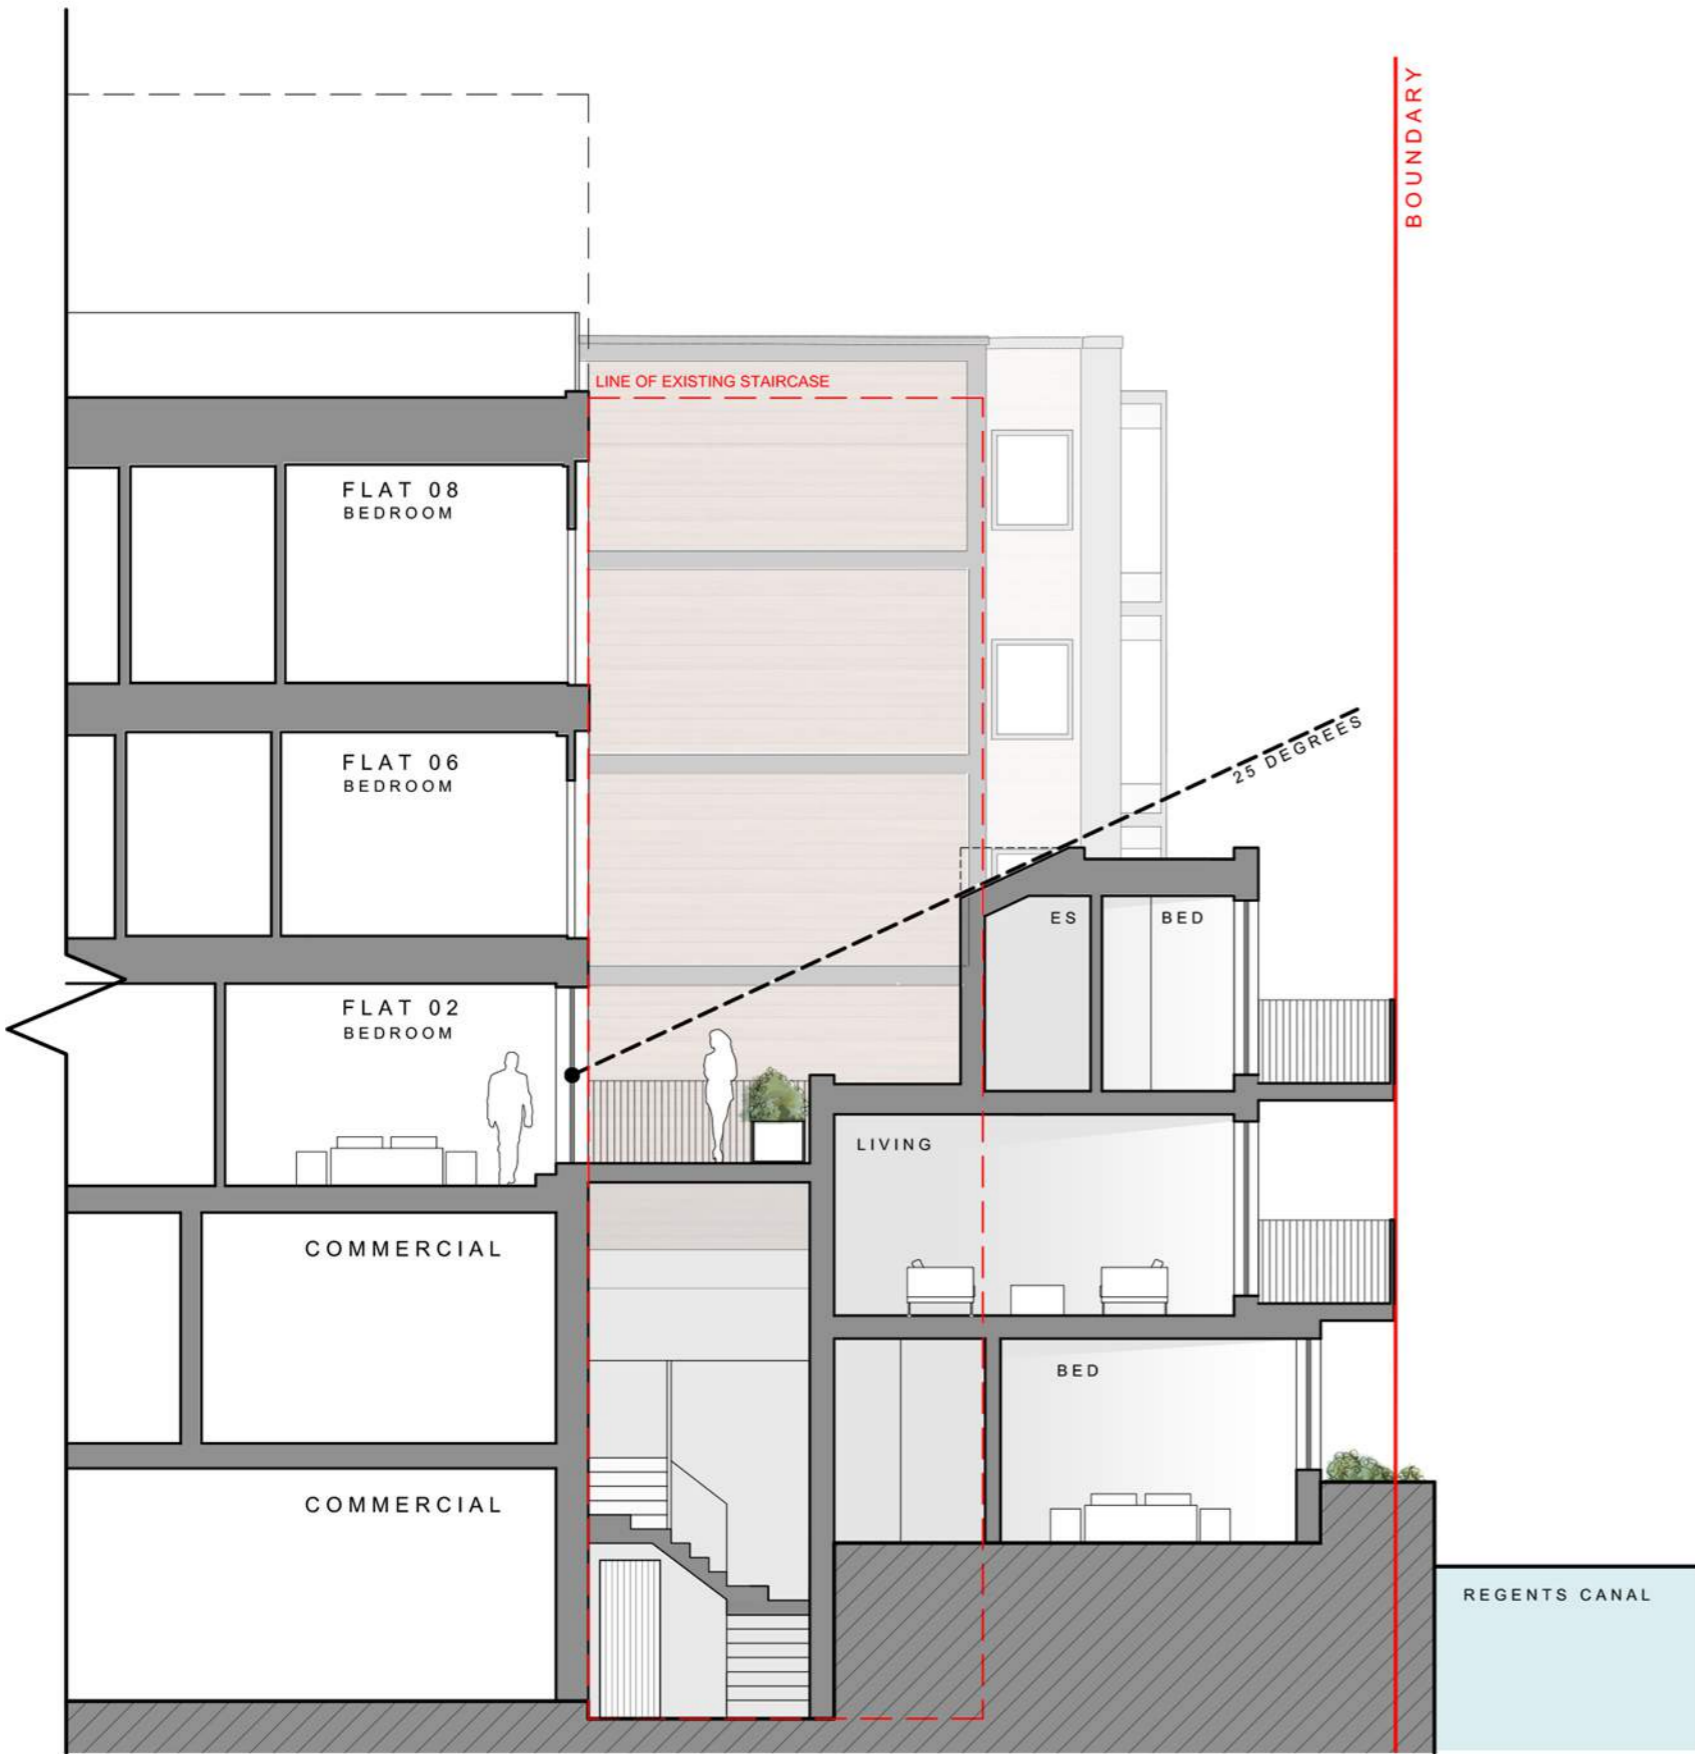

SECTION A

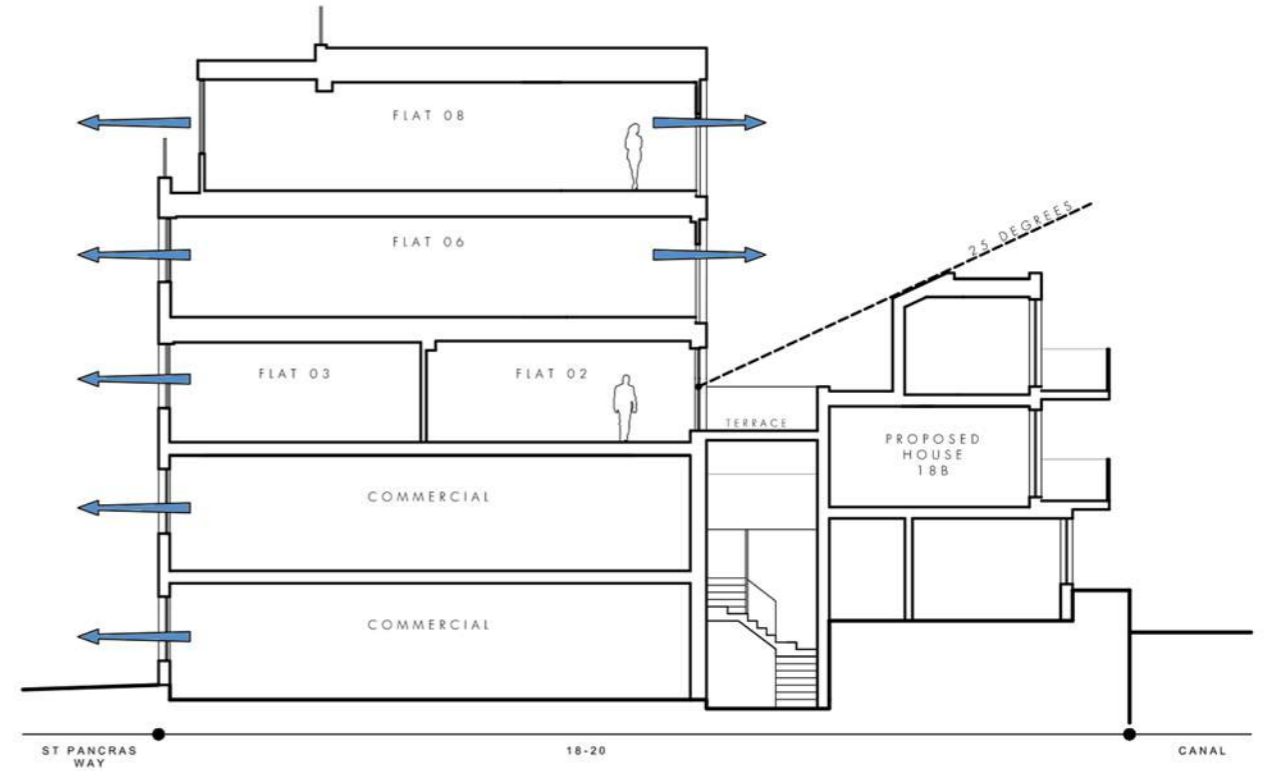


1:200


- 1 BRICKWORK TO MATCH APPROVED HOUSE 18A. PLANNING REF: 2015/3163/P
- 2 LOCALISED RECESSED STRETCHER BRICK COURSES
- 3 METAL RAILING BALUSTRADE
- 4 OBSCURED GLAZING
- 5 ALUMINUM FRAME DOUBLE GLAZED WINDOWS TO MATCH APPROVED HOUSE 18A
- 6 PAVING DRIVEWAY SETS
- 7 GREEN/SEDUM ROOF
- 8 PLANTING/PLANTERS
- 9 TIMBER DECKED TERRACE
- 10 ROOF LIGHT
- 11 LOOSE PEBBLES

project	18-20 St Pancras Way, London, NW1 0QG		
dwg title	PROPOSED Section A		
job no.	1730	dwg no.	PA.08
date	SEPT 2018	scale @ A3	1:100




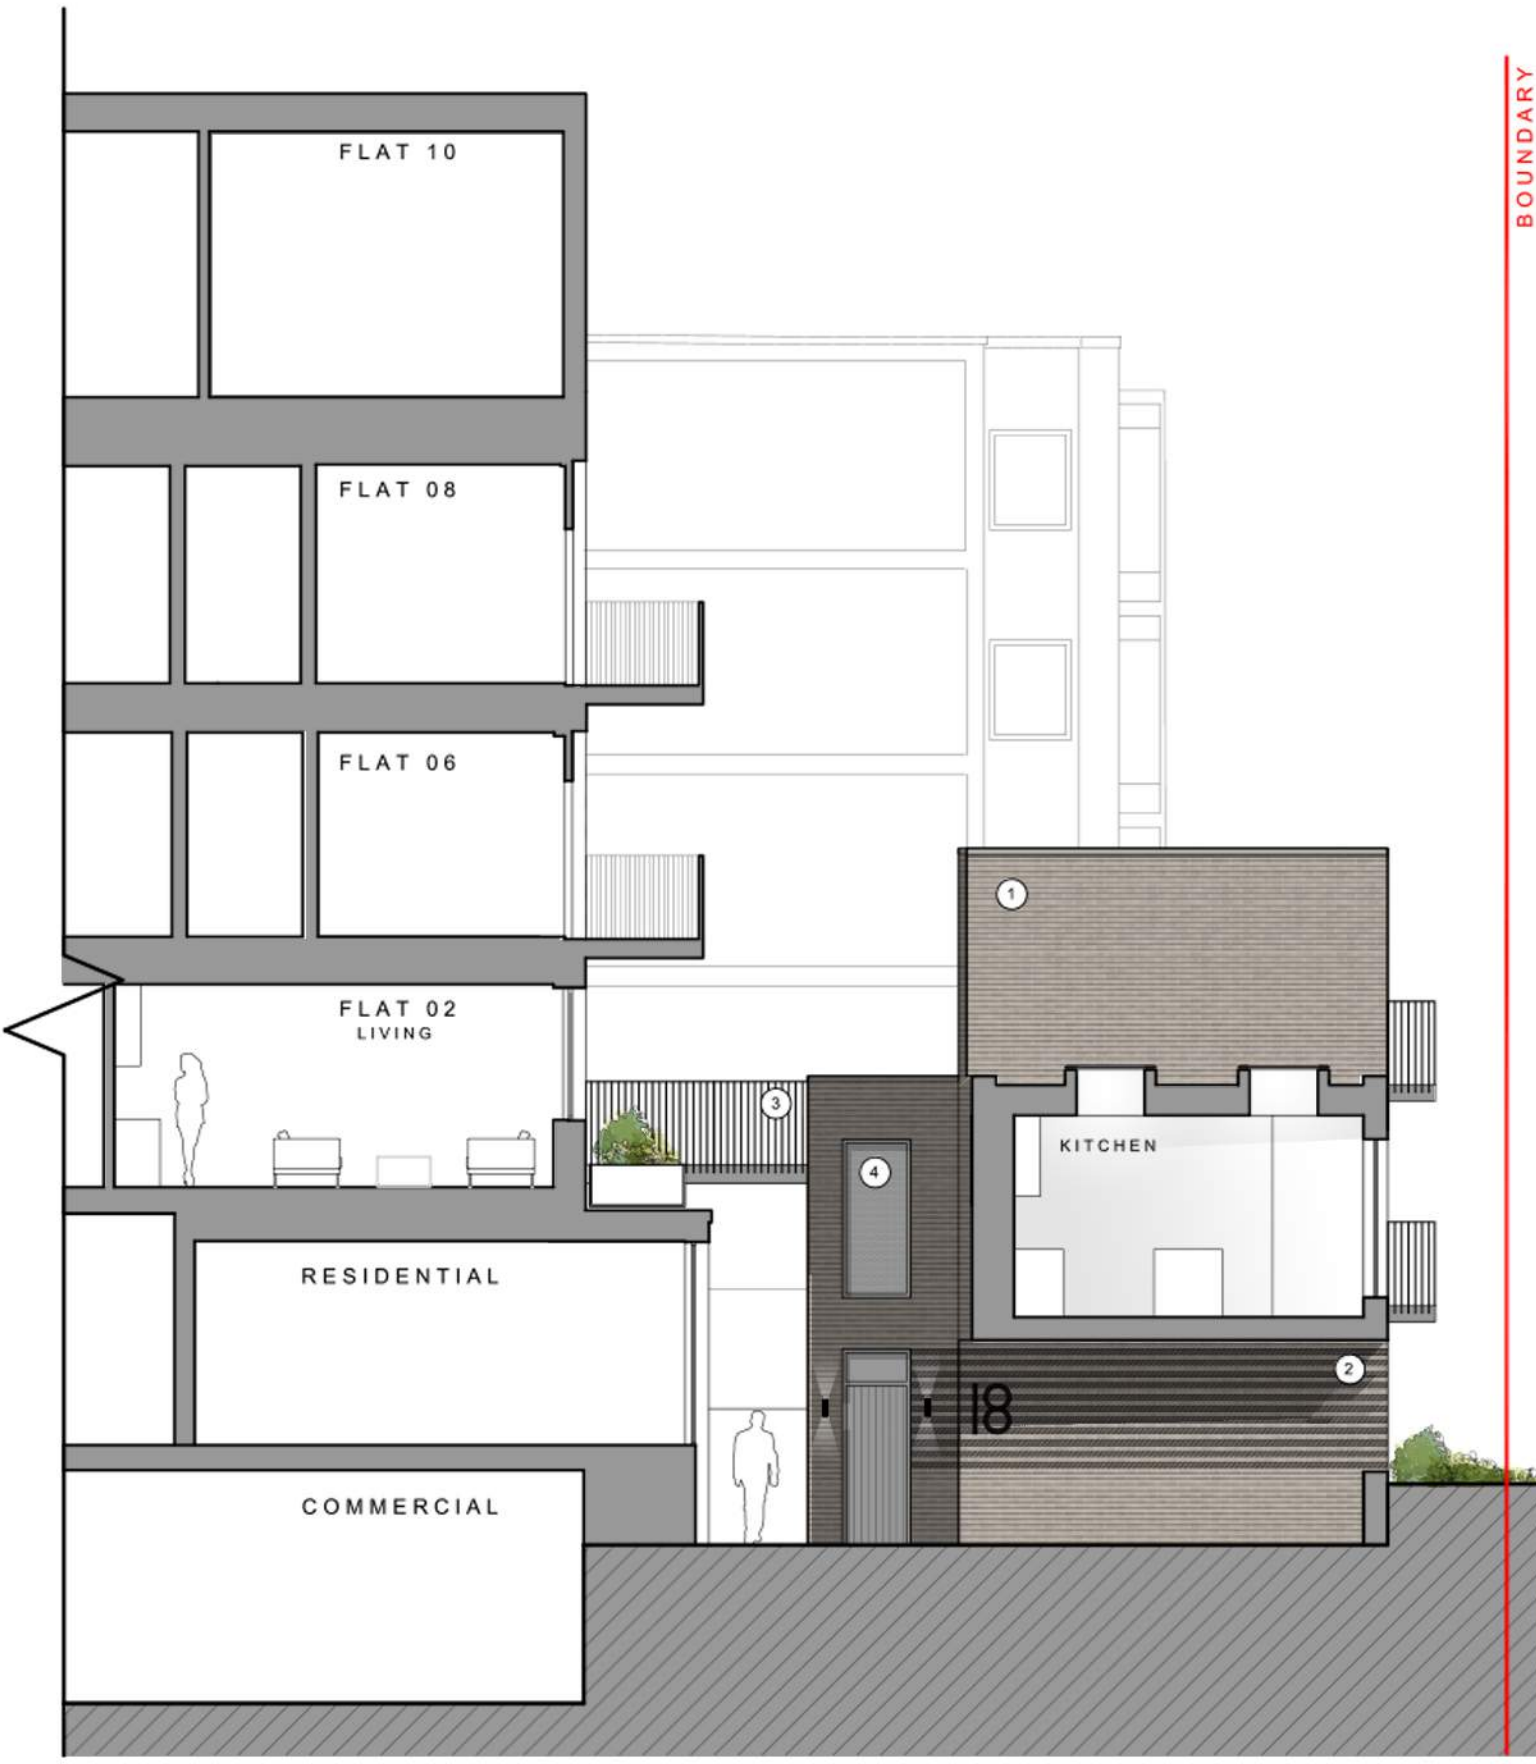

SECTION B

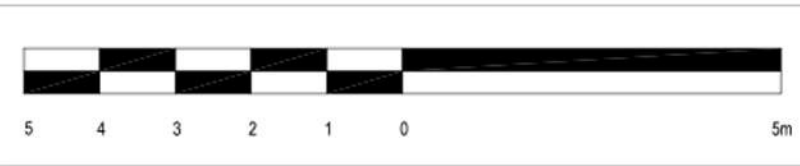

BOUNDARY

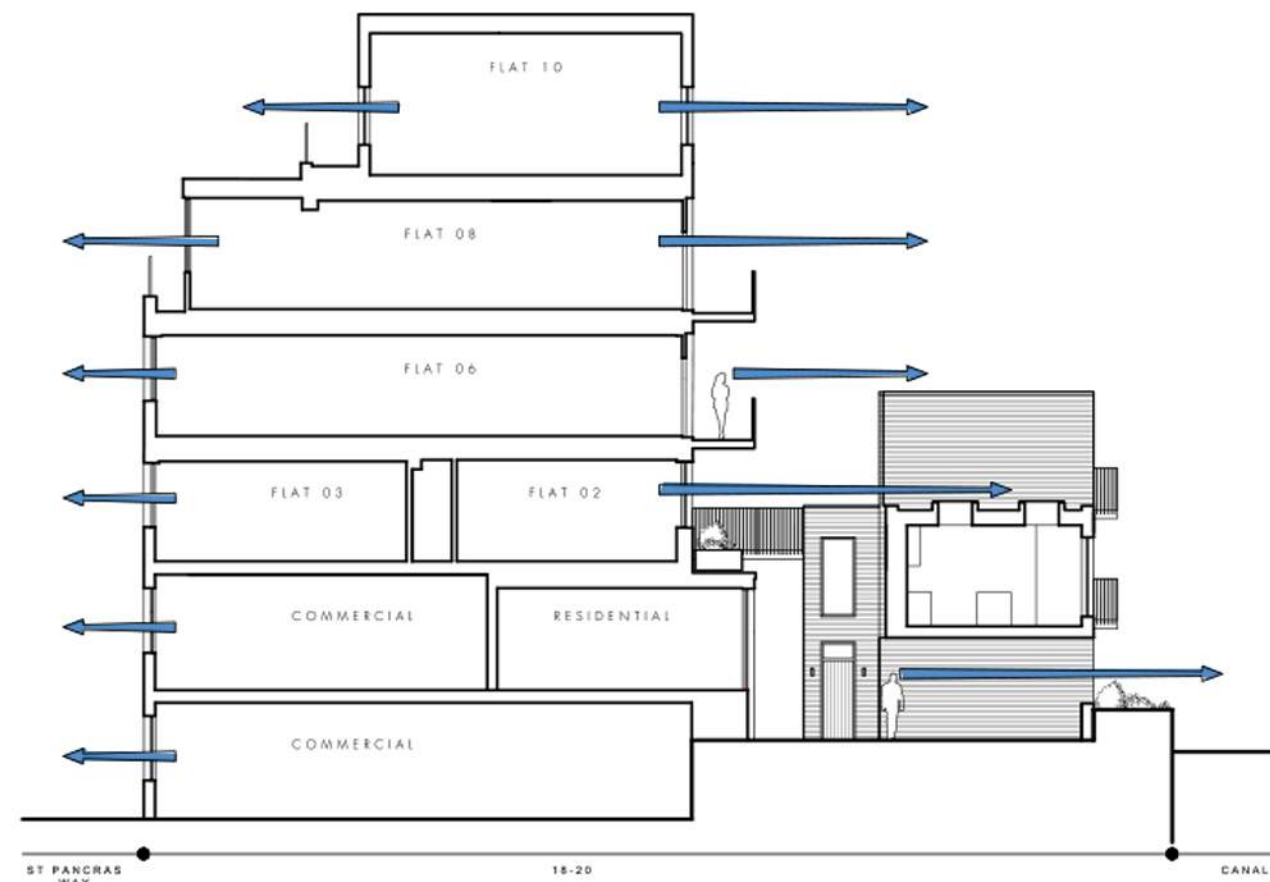

1:200

- 1 BRICKWORK TO MATCH APPROVED HOUSE 18A. PLANNING REF: 2015/3163/P
- 2 LOCALISED RECESSED STRETCHER BRICK COURSES
- 3 METAL RAILING BALUSTRADE
- 4 OBSCURED GLAZING
- 5 ALUMINUM FRAME DOUBLE GLAZED WINDOWS TO MATCH APPROVED HOUSE 18A
- 6 PAVING DRIVEWAY SETS
- 7 GREEN/SEDUM ROOF
- 8 PLANTING/PLANTERS
- 9 TIMBER DECKED TERRACE
- 10 ROOF LIGHT
- 11 LOOSE PEBBLES

project	18-20 St Pancras Way, London, NW1 0QG		
dwg title	PROPOSED Section B		
job no.	1730	dwg no.	PA.09
date	SEPT 2018	scale @ A3	1:100