
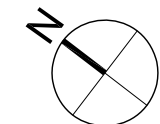



LOWER GROUND FLOOR

tasou architects + structural engineers
associates 4 Amwell Street, London, EC1R 1UG T:020 7713 7070 F:020 7713 7071 E:tasou@tasou.co.uk

PLANNING

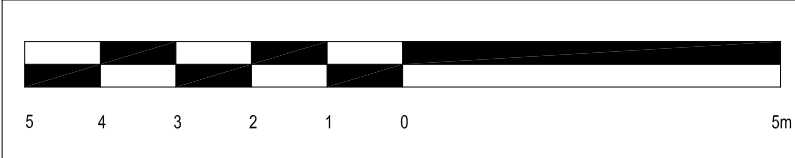


project	18-20 St Pancras Way, London, NW1 0QG		
dwg title	EXISTING Lower Ground Floor		
job no.	1730	dwg no.	EX.01
date	SEPT 2018	scale @ A3	1:100

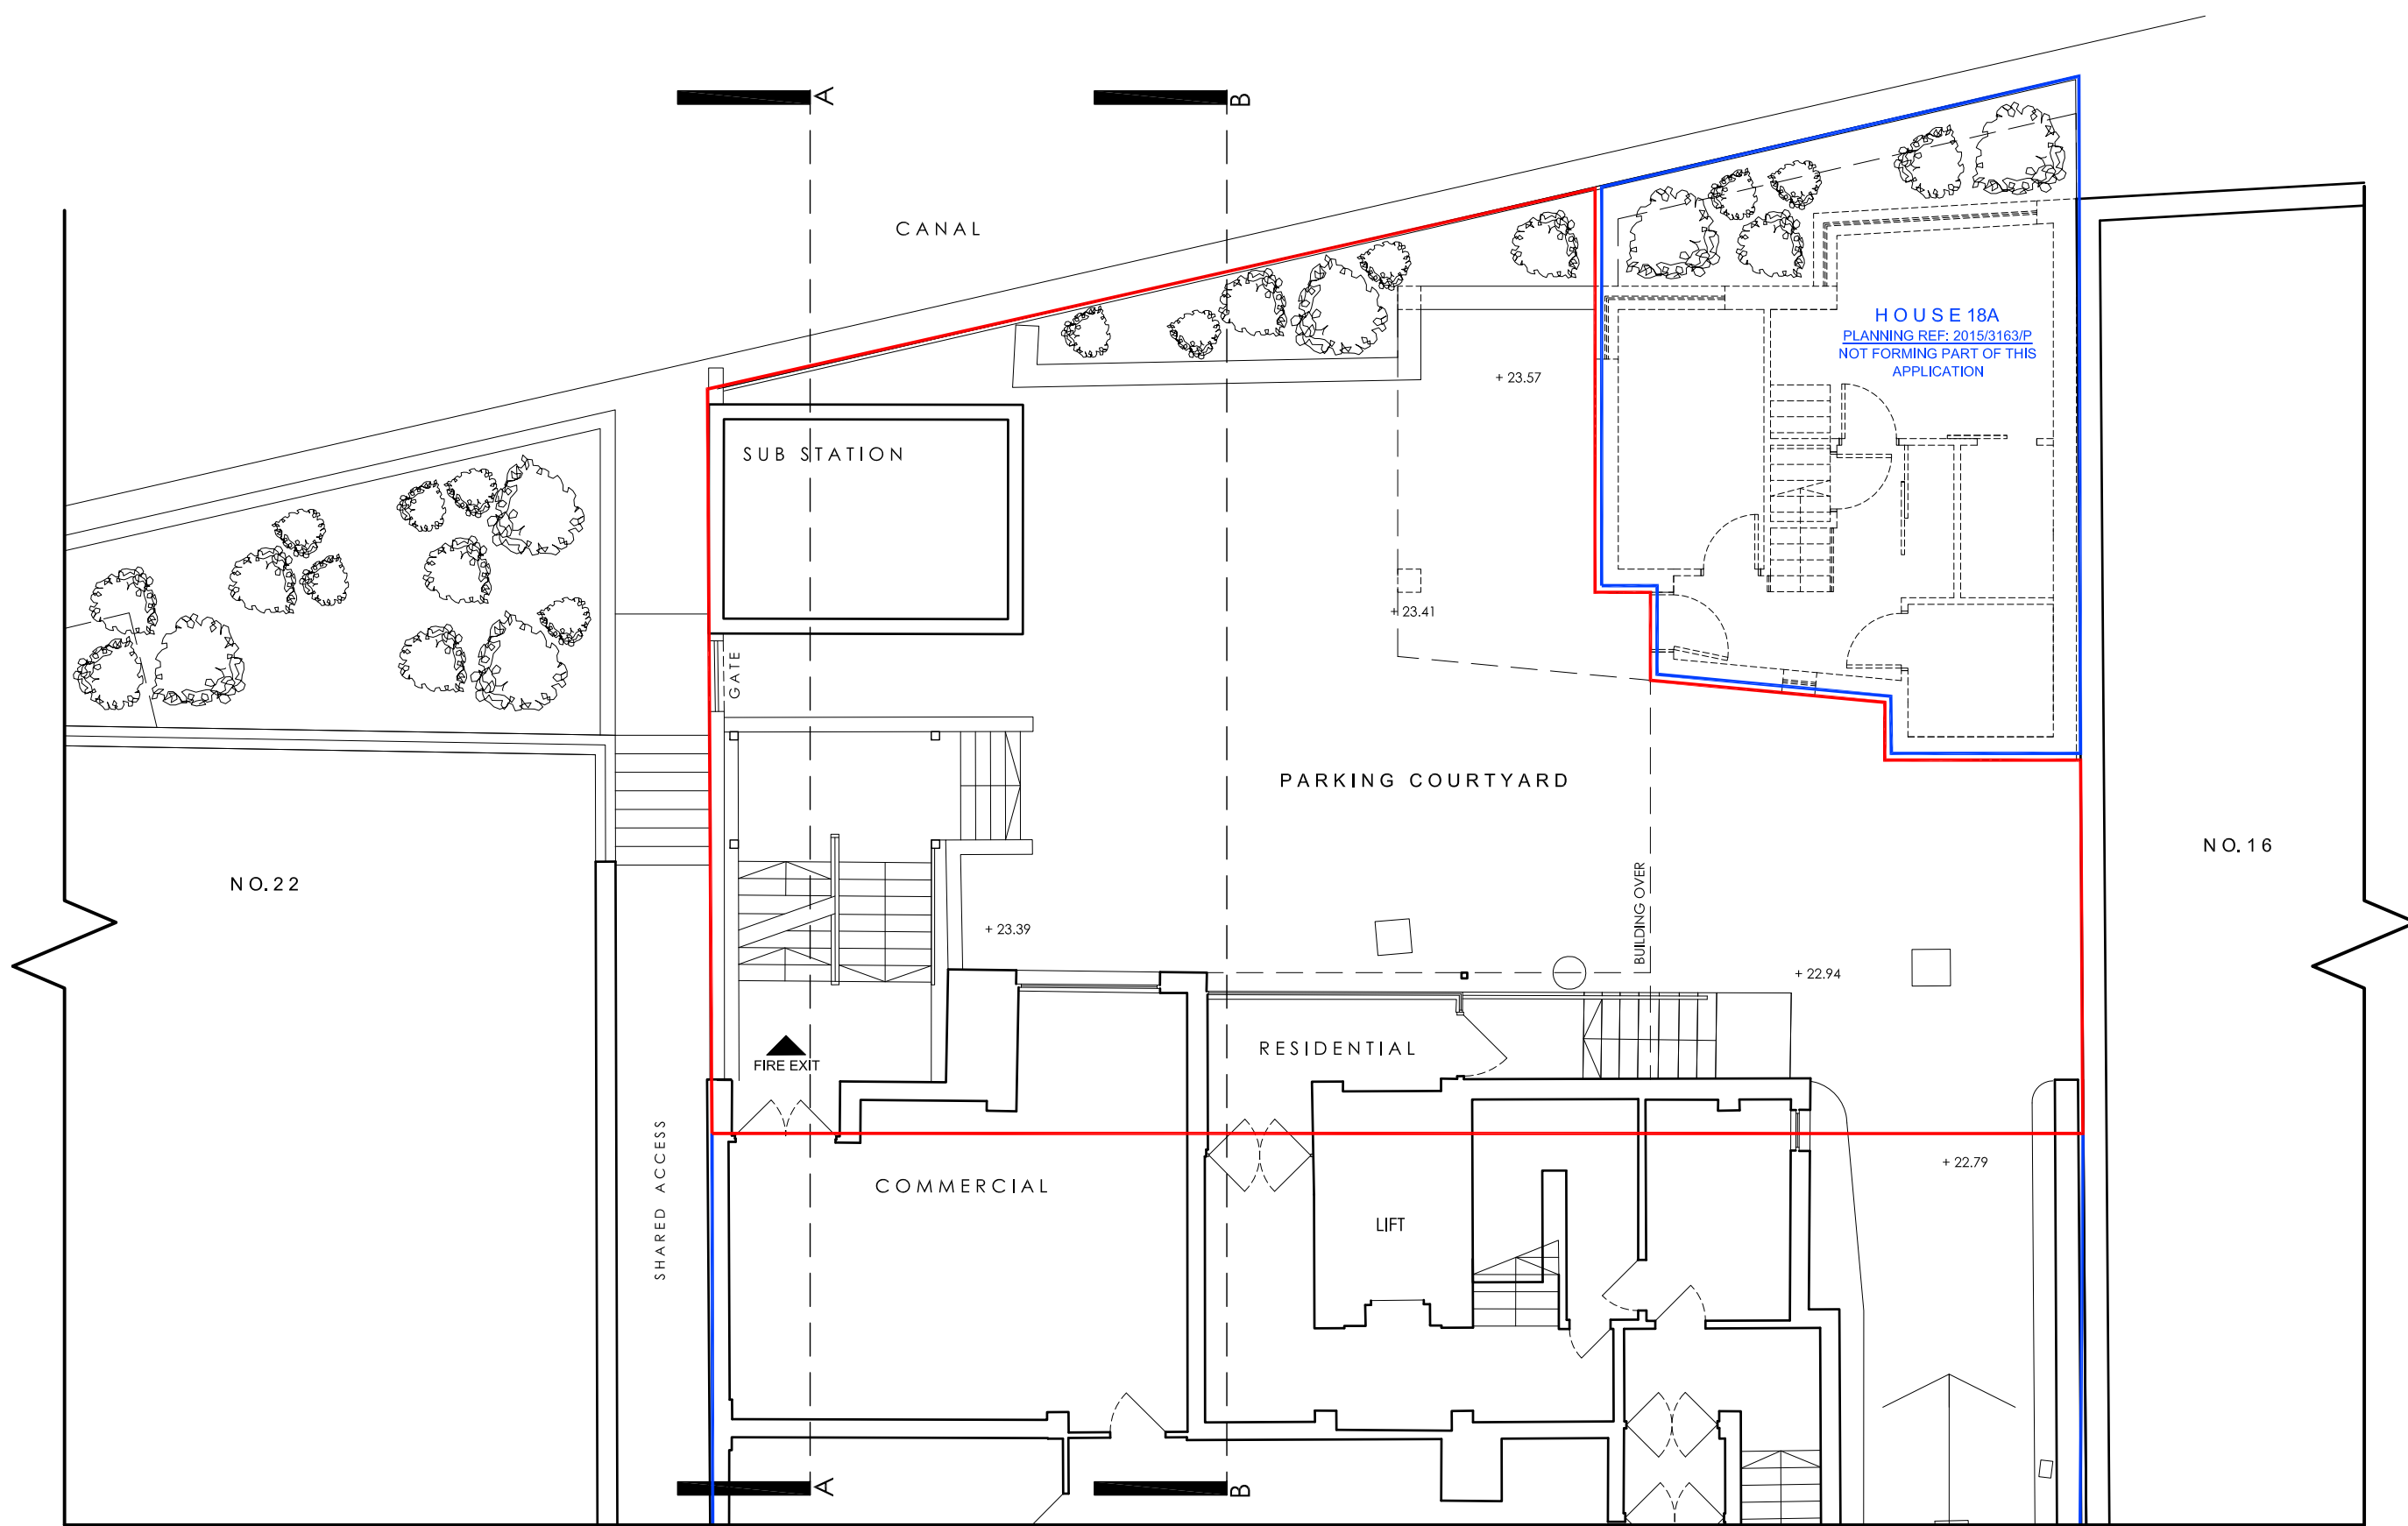


UPPER GROUND FLOOR

tasou architects + structural engineers
associates 4 Amwell Street, London, EC1R 1UG T:020 7713 7070 F:020 7713 7071 E:tasou@tasou.co.uk



PLANNING

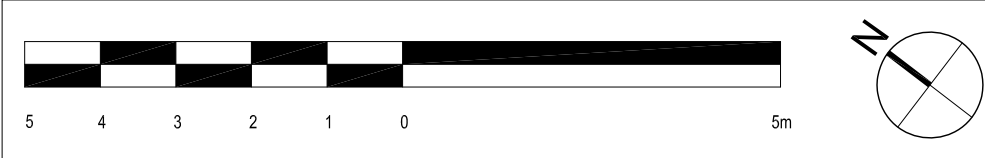

project	18-20 St Pancras Way, London, NW1 0QG		
dwg title	EXISTING Upper Ground Floor		
job no.	1730	dwg no.	EX.02
date	SEPT 2018	scale @ A3	1:100

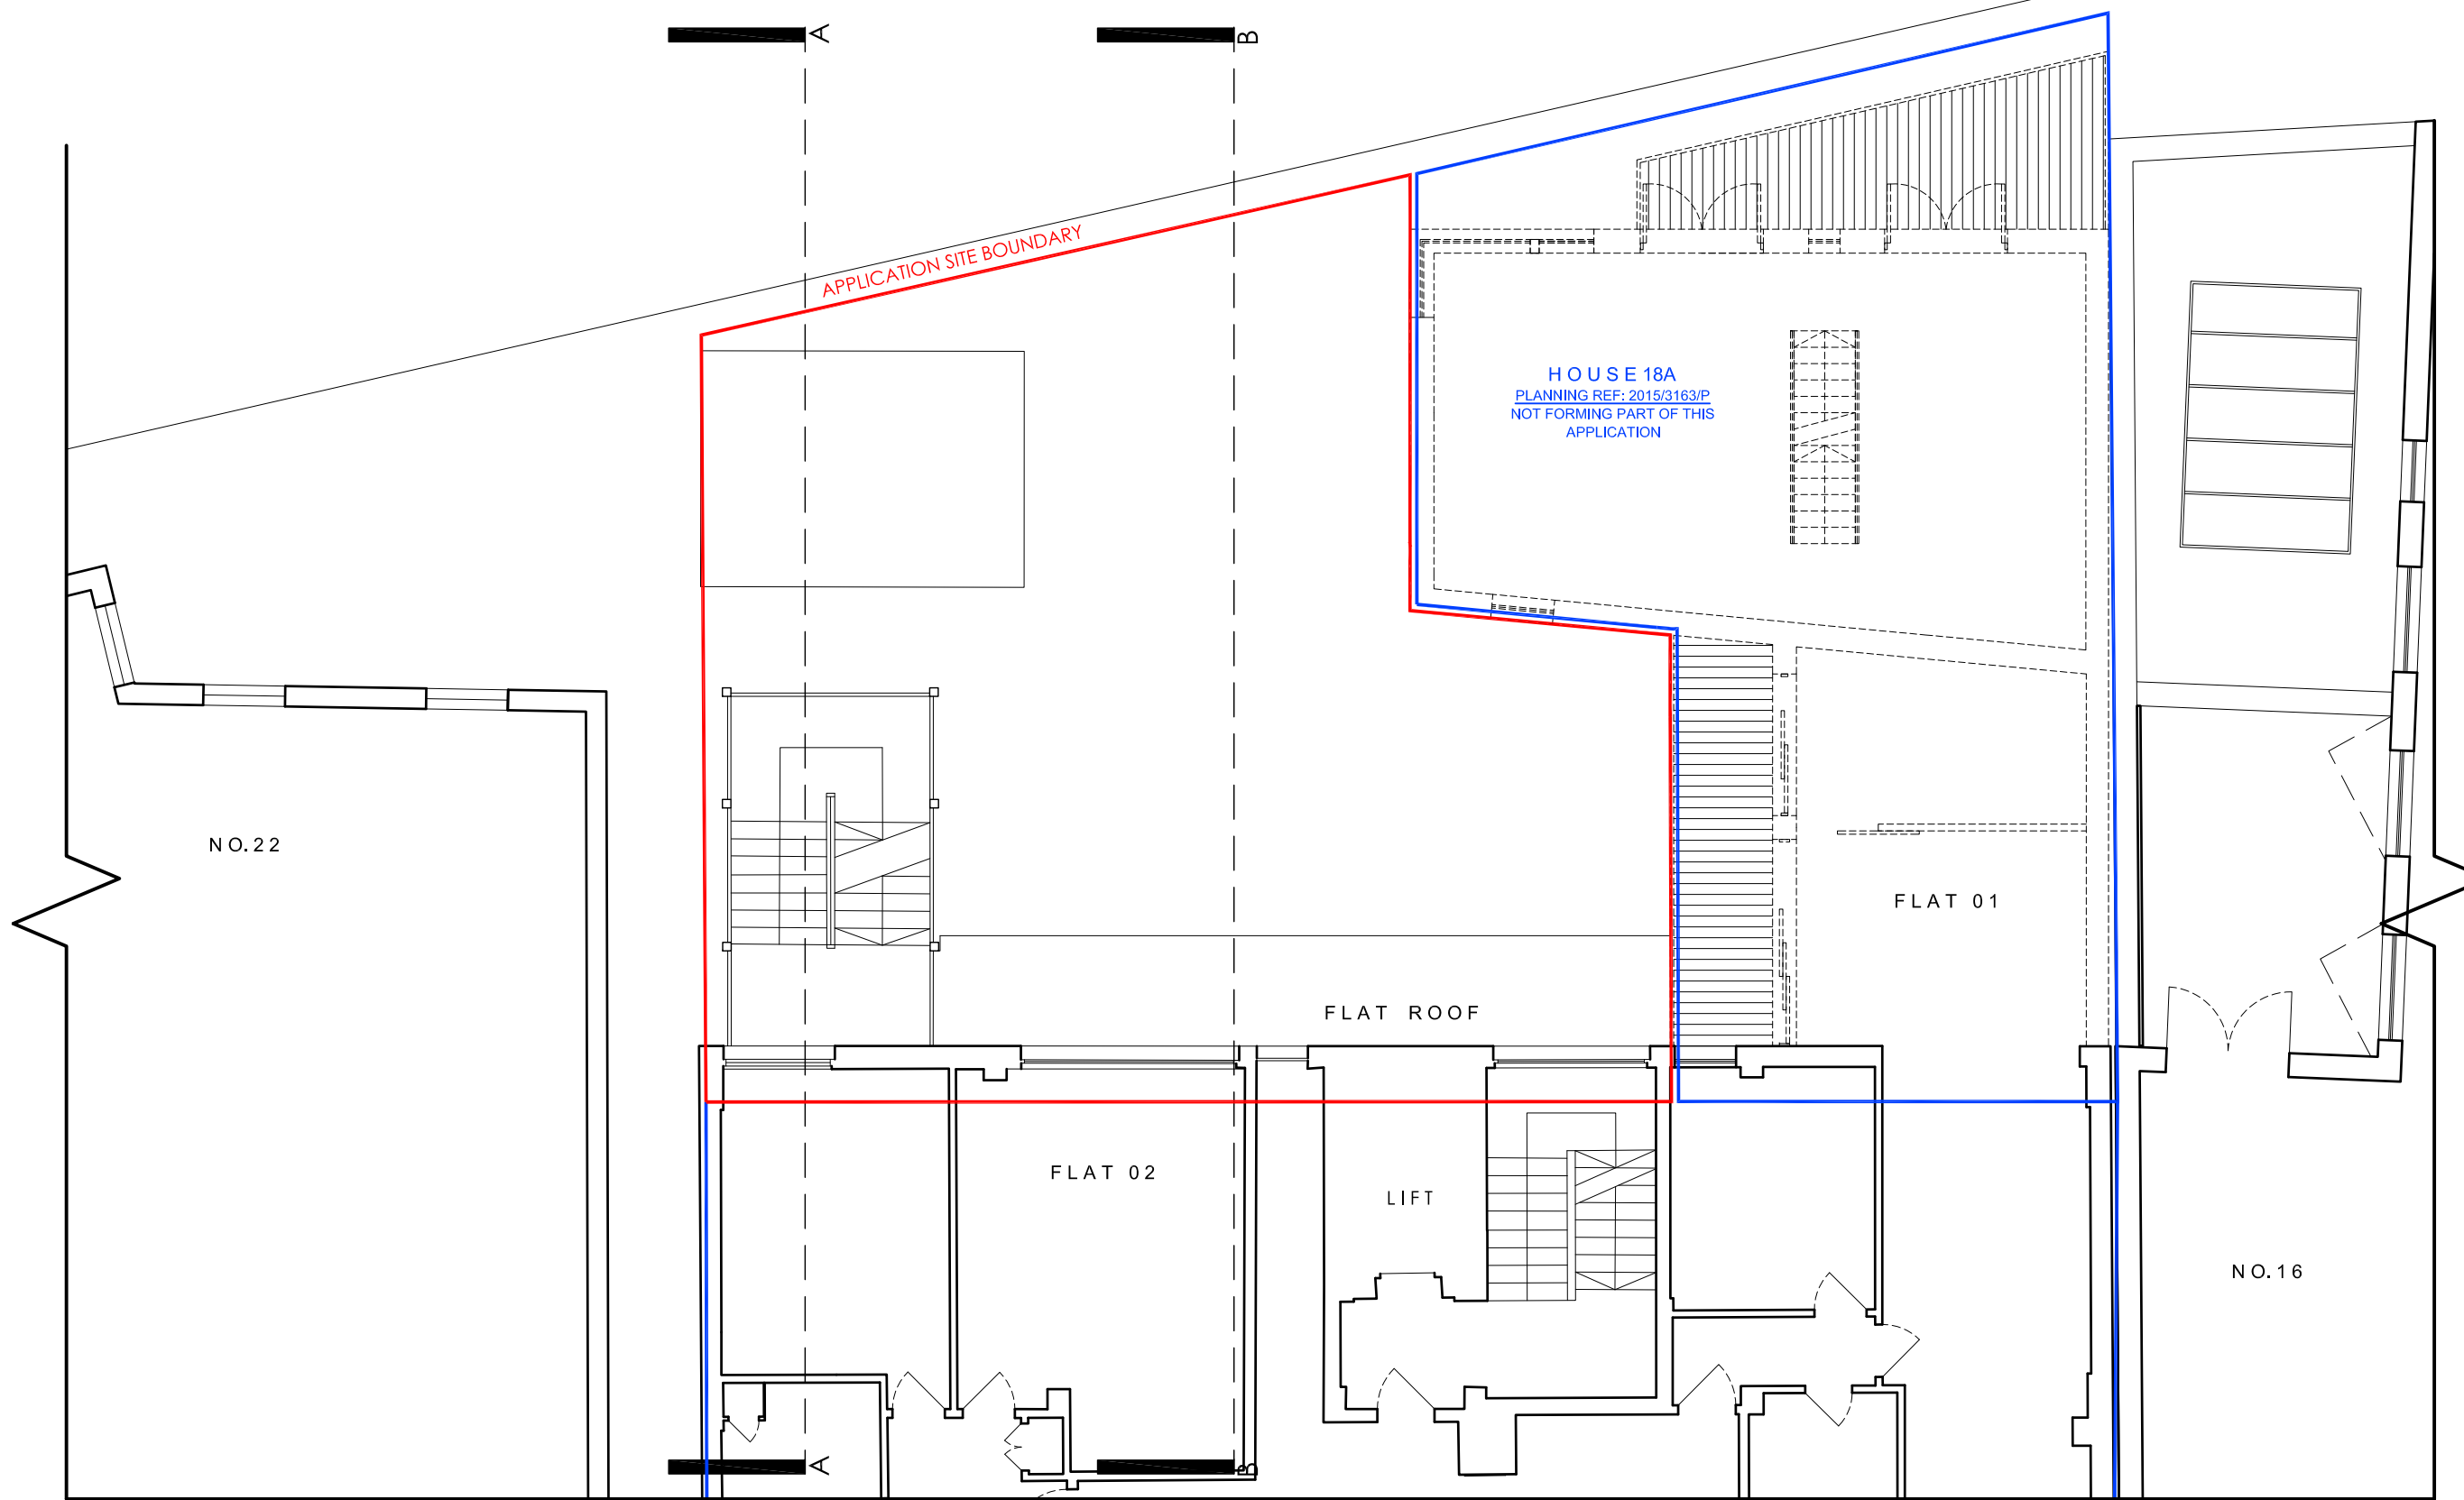


FIRST FLOOR

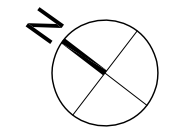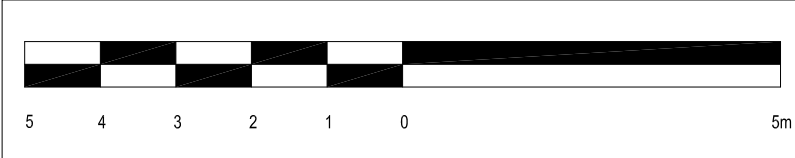


tasou architects + structural engineers
associates 4 Amwell Street, London, EC1R 1UG T:020 7713 7070 F:020 7713 7071 E:tasou@tasou.co.uk

PLANNING


project	18-20 St Pancras Way, London, NW1 0QG		
dwg title	EXISTING First Floor		
job no.	1730	dwg no.	EX.03
date	SEPT 2018	scale @ A3	1:100
		rev.	

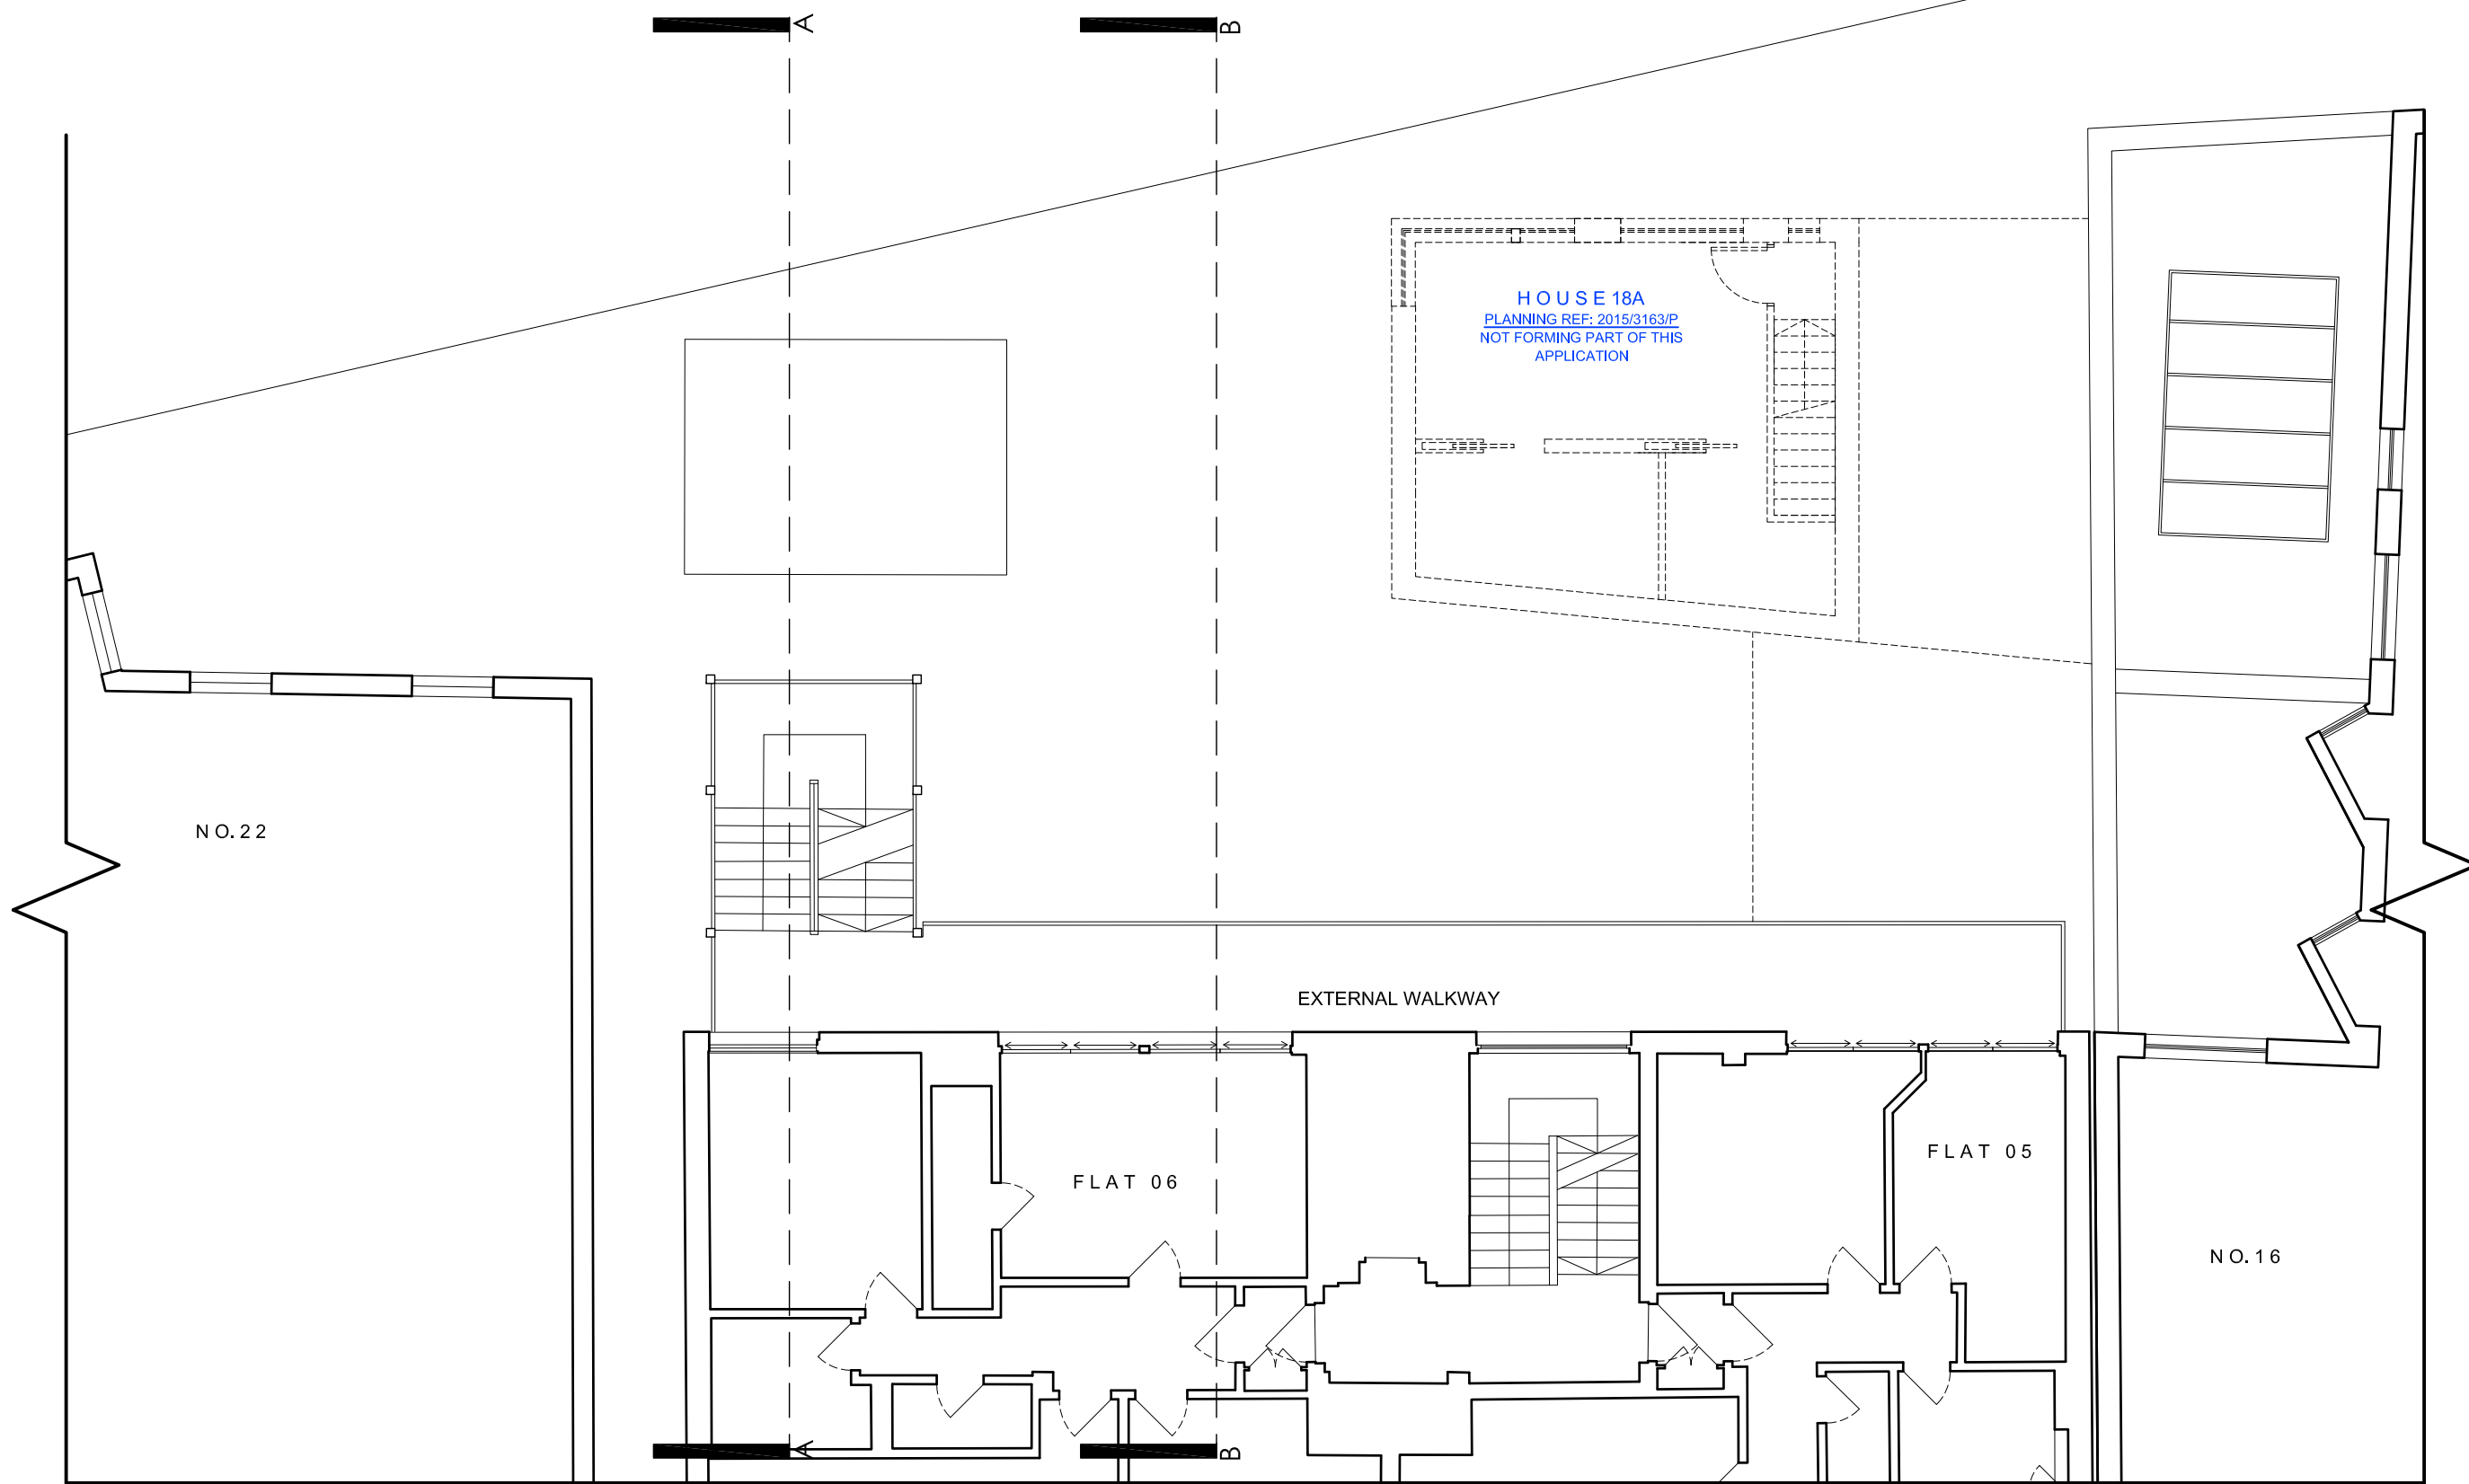

SECOND FLOOR

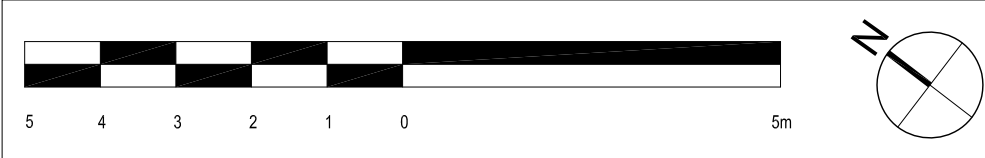


project	18-20 St Pancras Way, London, NW1 0QG		
dwg title	EXISTING Second Floor		
job no.	1730	dwg no.	EX.04
date	SEPT 2018	scale @ A3	1:100

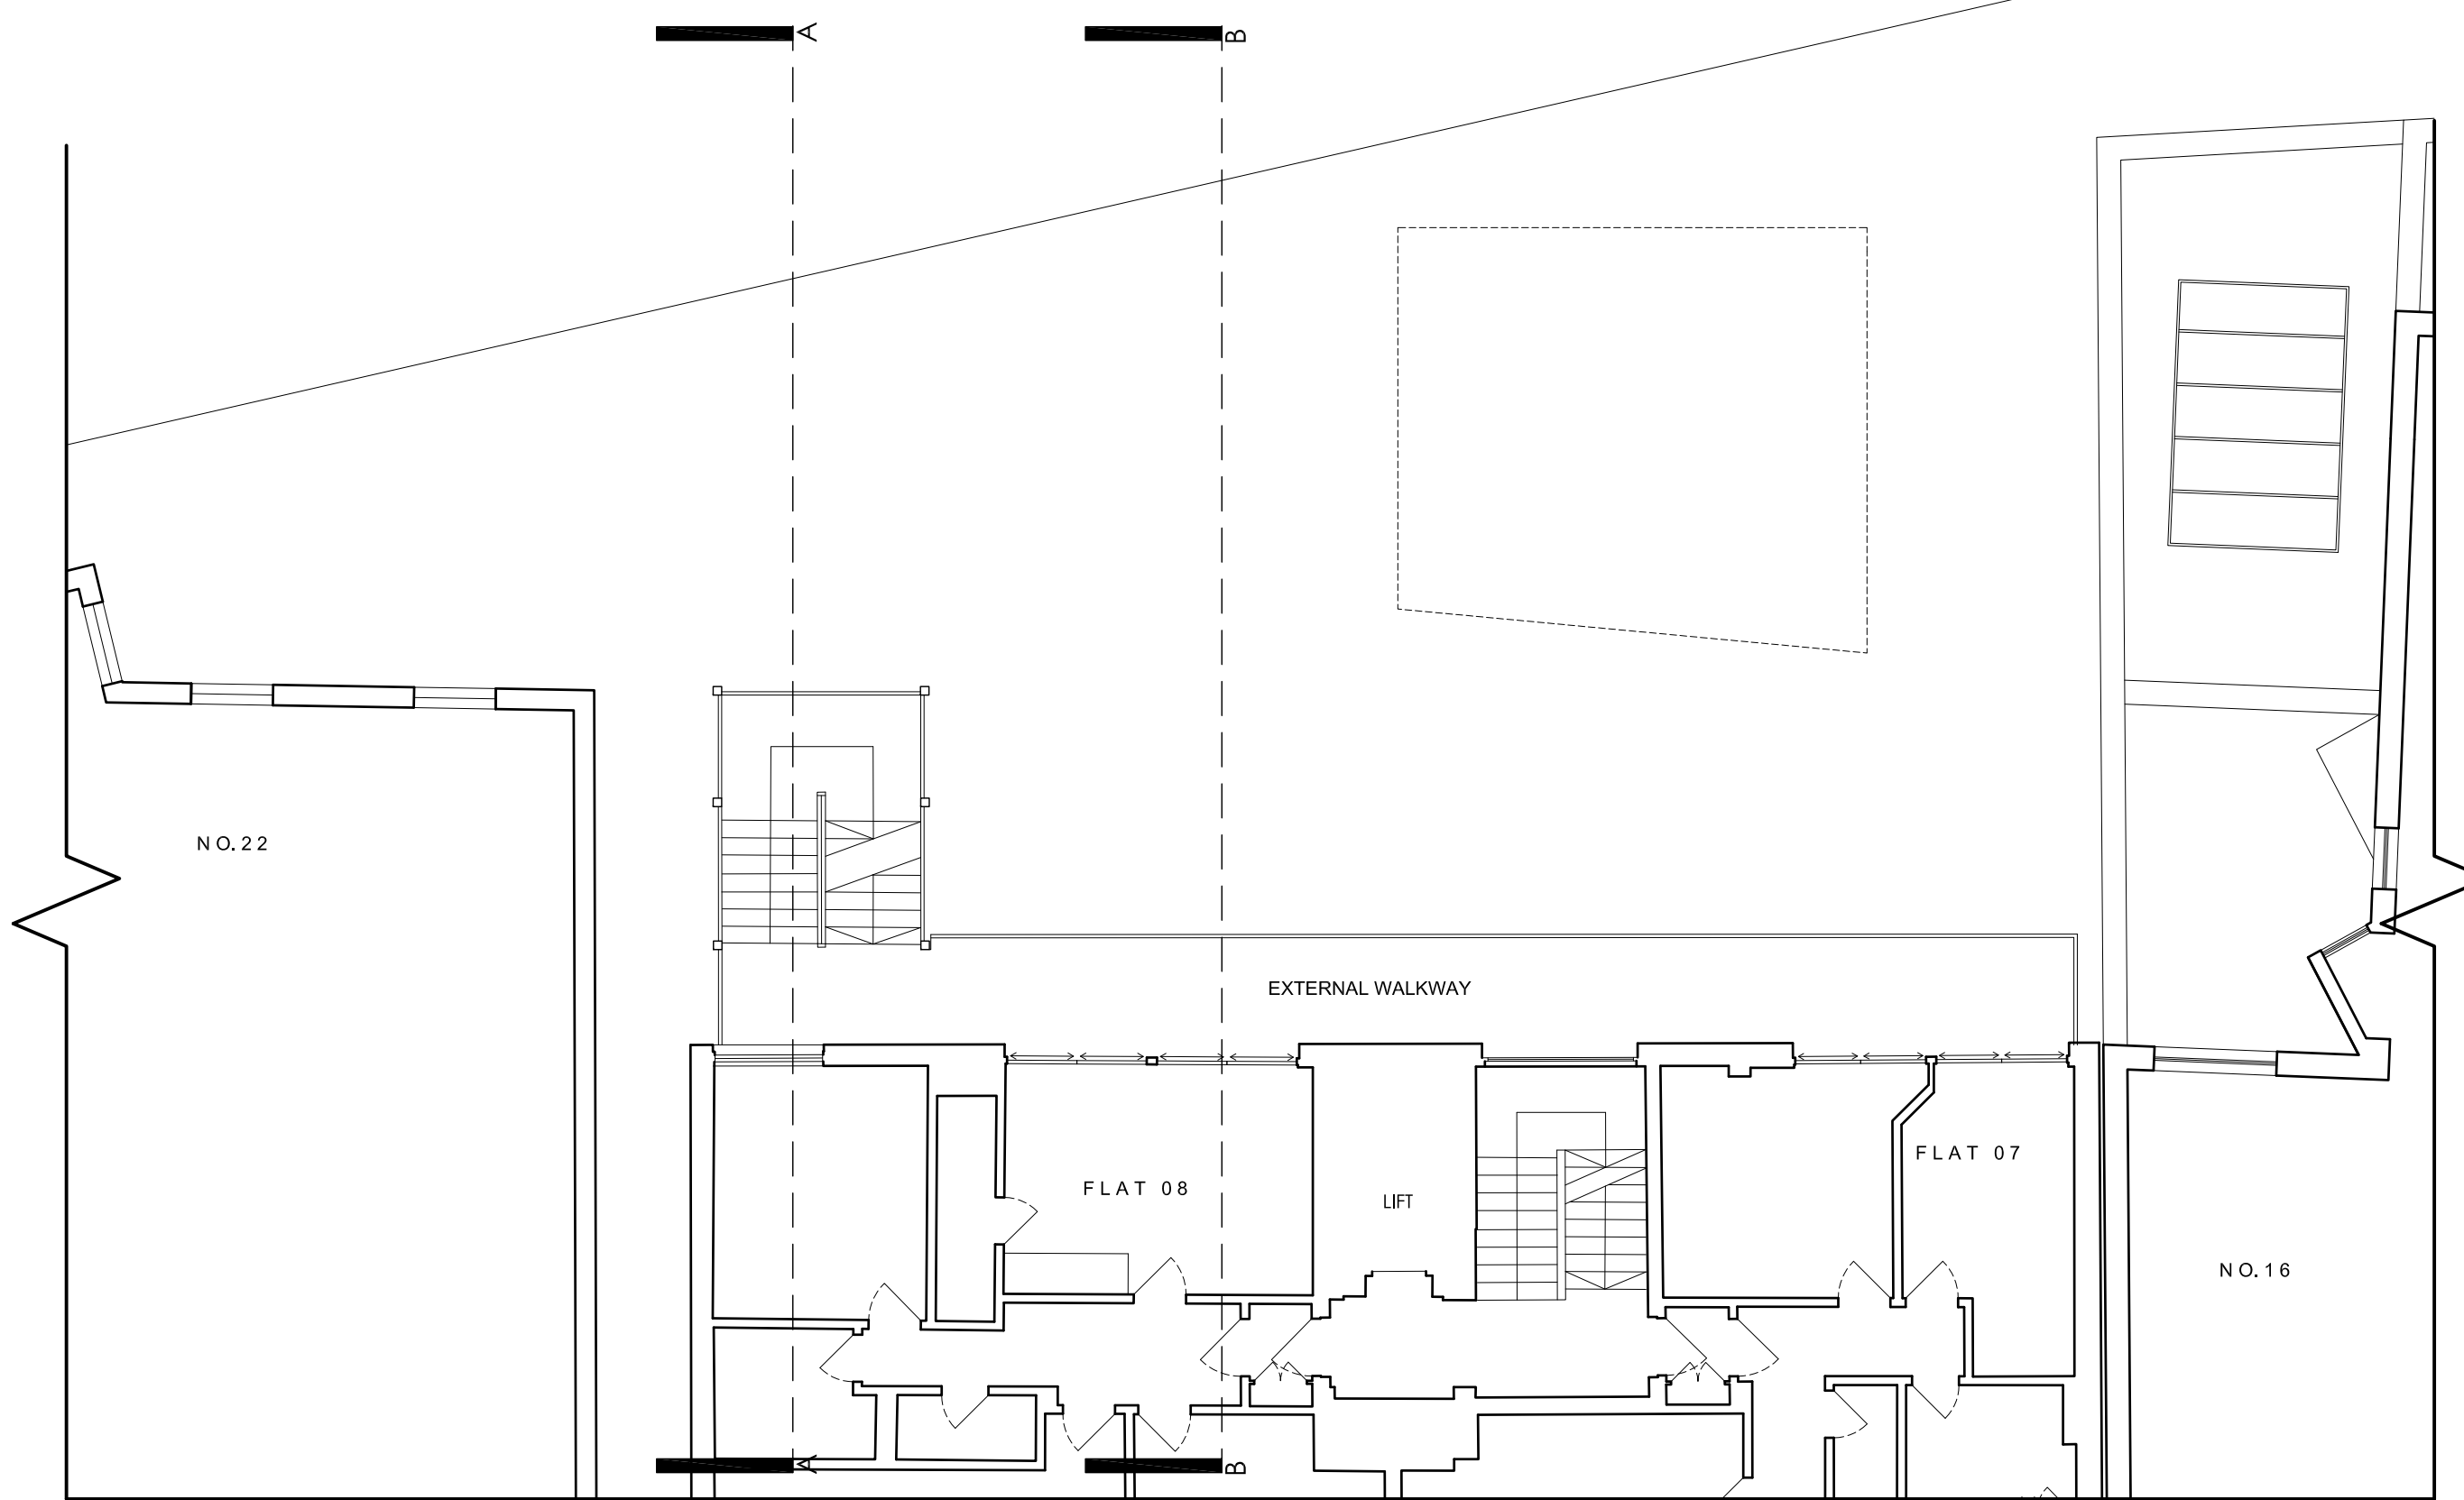


THIRD FLOOR

PLANNING

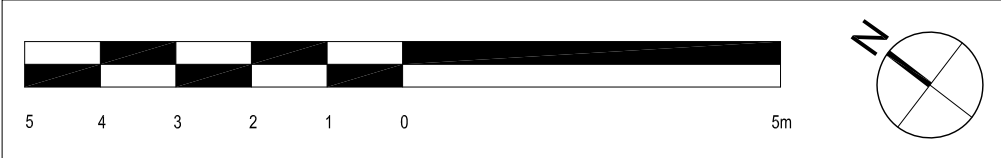



project	18-20 St Pancras Way, London, NW1 0QG		
dwg title	EXISTING Third Floor		
job no.	1730	dwg no.	EX.05
date	SEPT 2018	scale @ A3	1:100

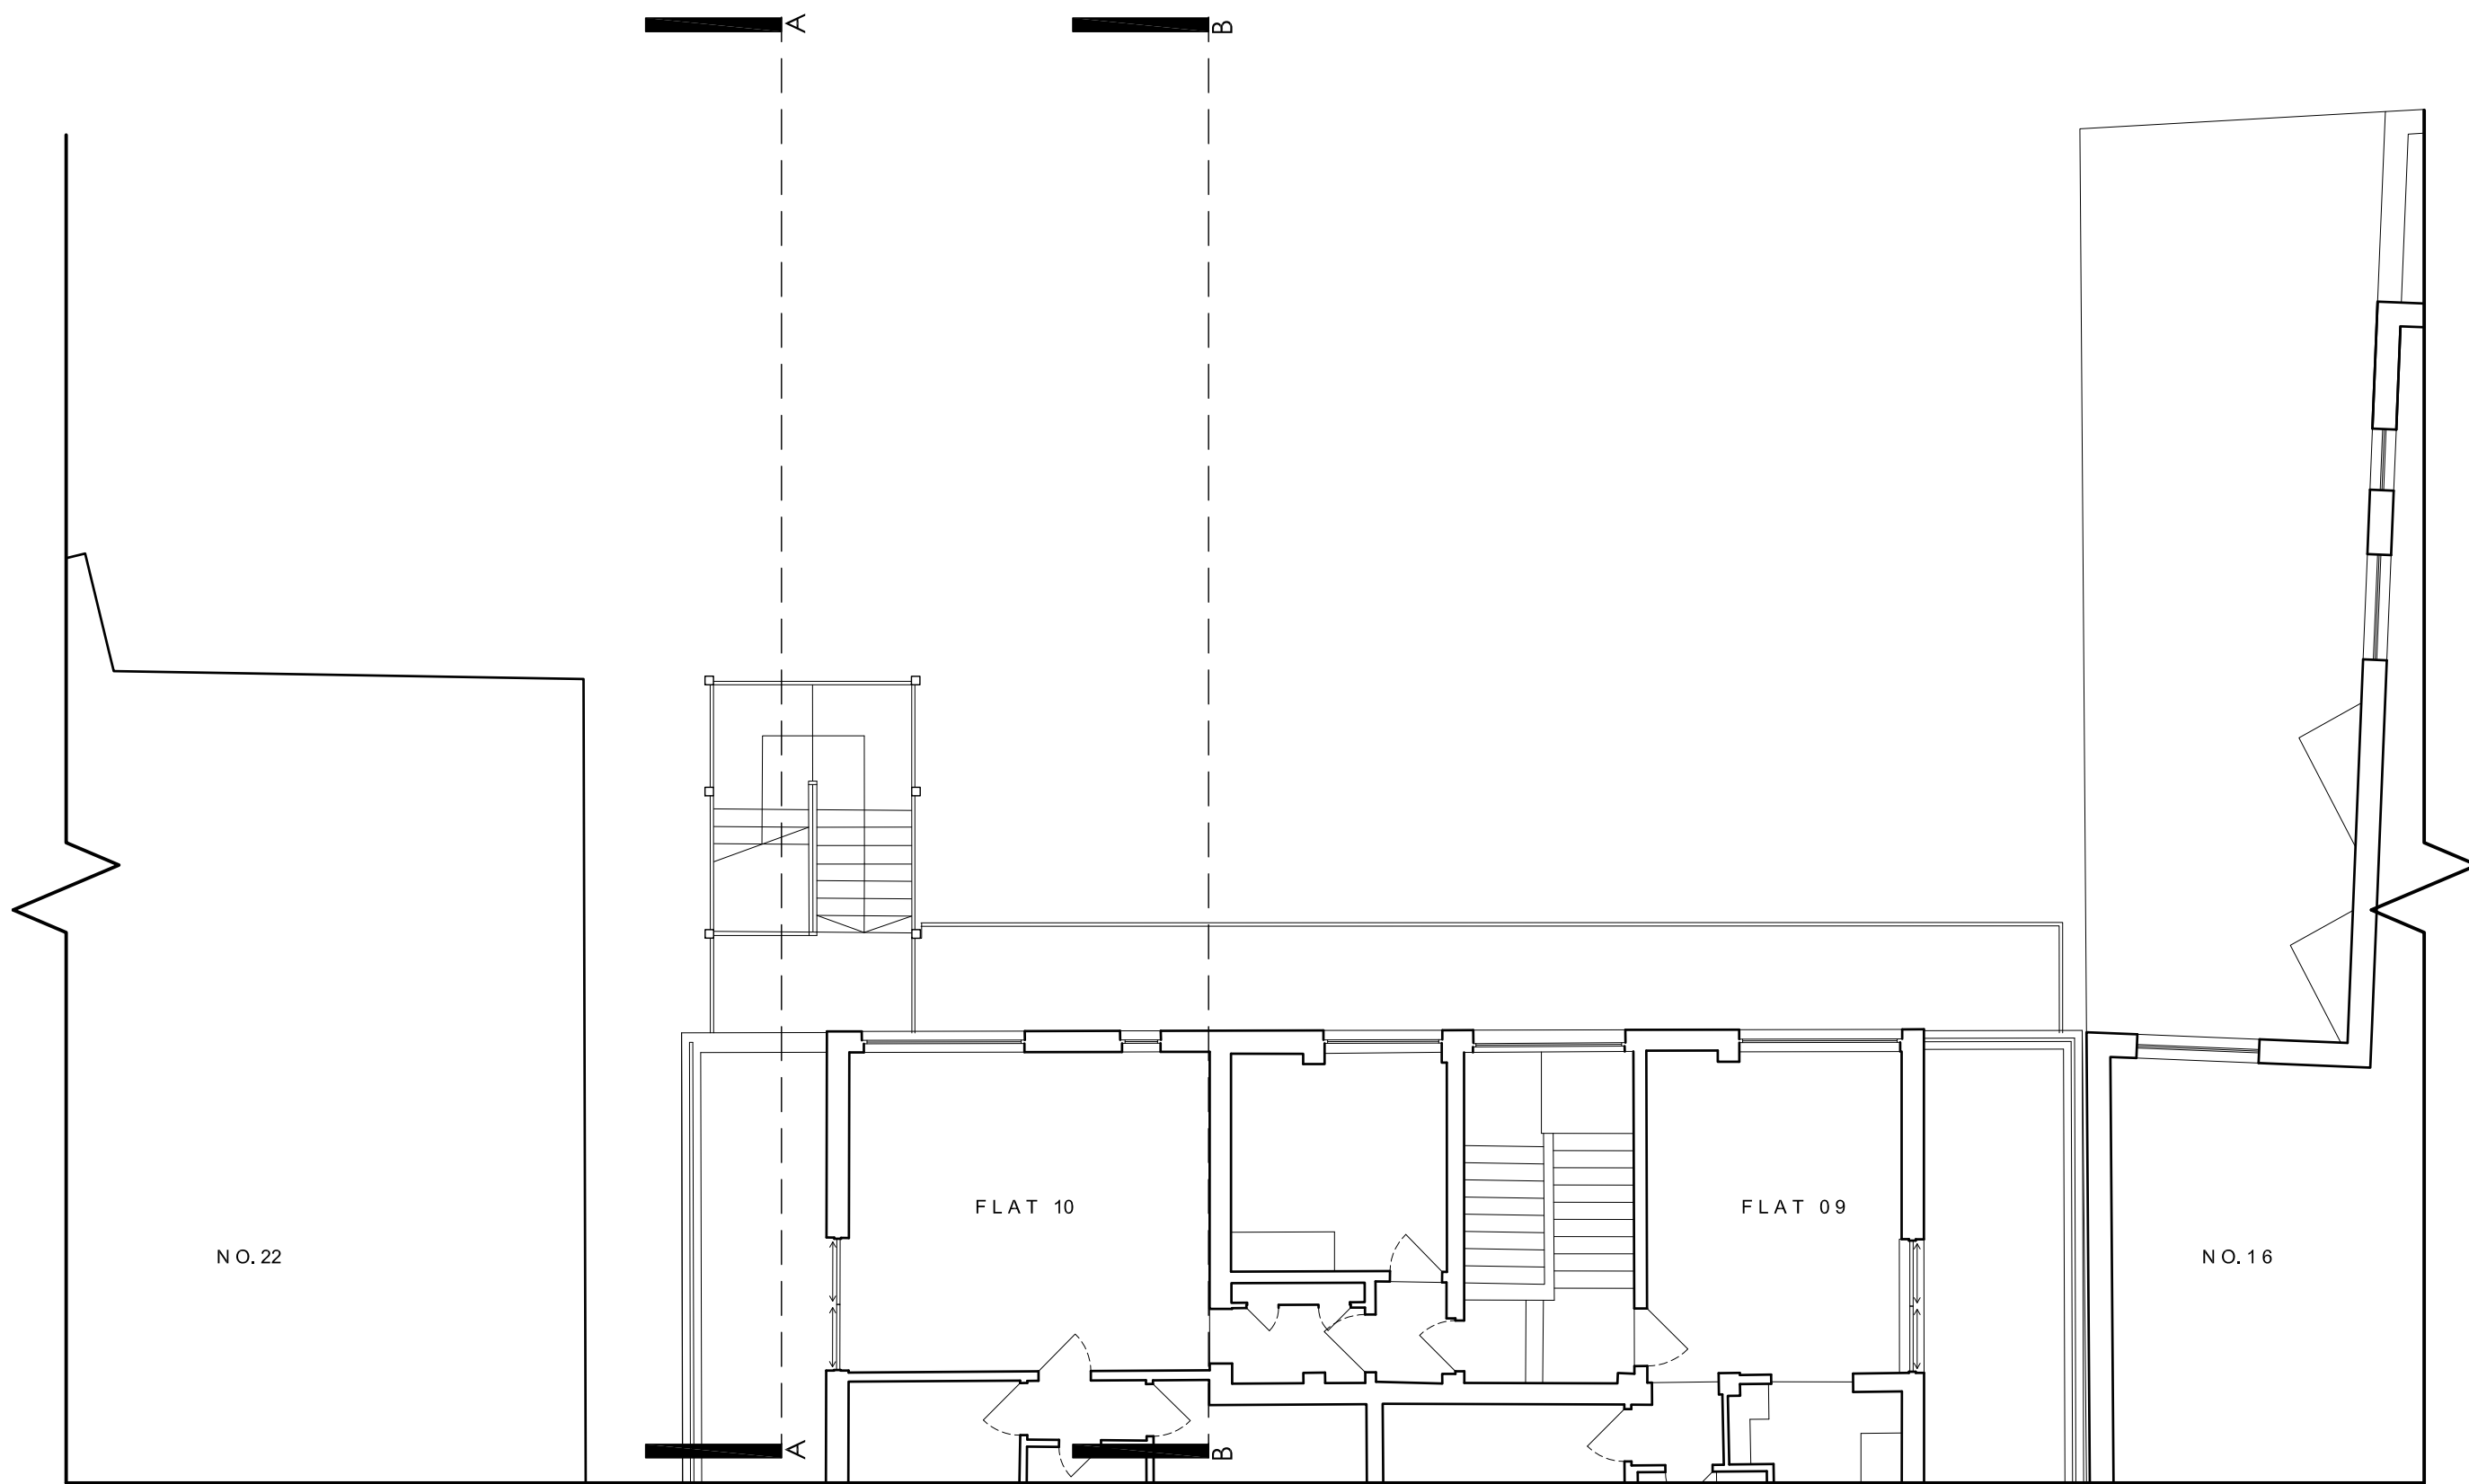

FOURTH FLOOR

tasou architects + structural engineers
associates 4 Amwell Street, London, EC1R 1UG T:020 7713 7070 F:020 7713 7071 E:tasou@tasou.co.uk


PLANNING

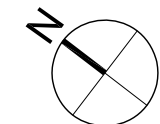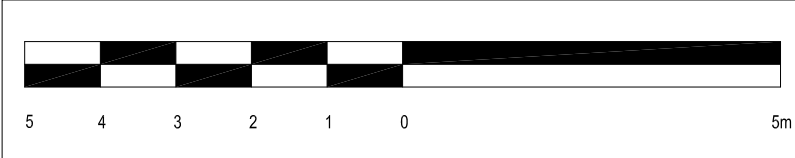

project	18-20 St Pancras Way, London, NW1 0QG		
dwg title	EXISTING Fourth Floor		
job no.	1730	dwg no.	EX.06 rev.
date	SEPT 2018	scale @ A3	1:100




CANAL ELEVATION

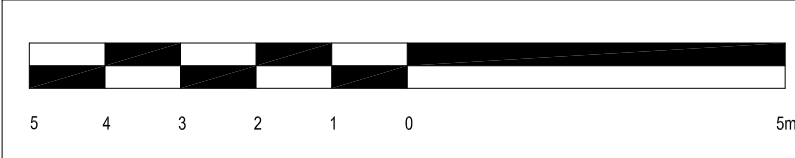



tasou architects + structural engineers
associates 4 Amwell Street, London, EC1R 1UG T:020 7713 7070 F:020 7713 7071 E:tasou@tasou.co.uk

PLANNING

project	18-20 St Pancras Way, London, NW1 0QG		
dwg title	EXISTING Canal Elevation		
job no.	1730	dwg no.	EX.07
date	SEPT 2018	scale @ A3	1:100

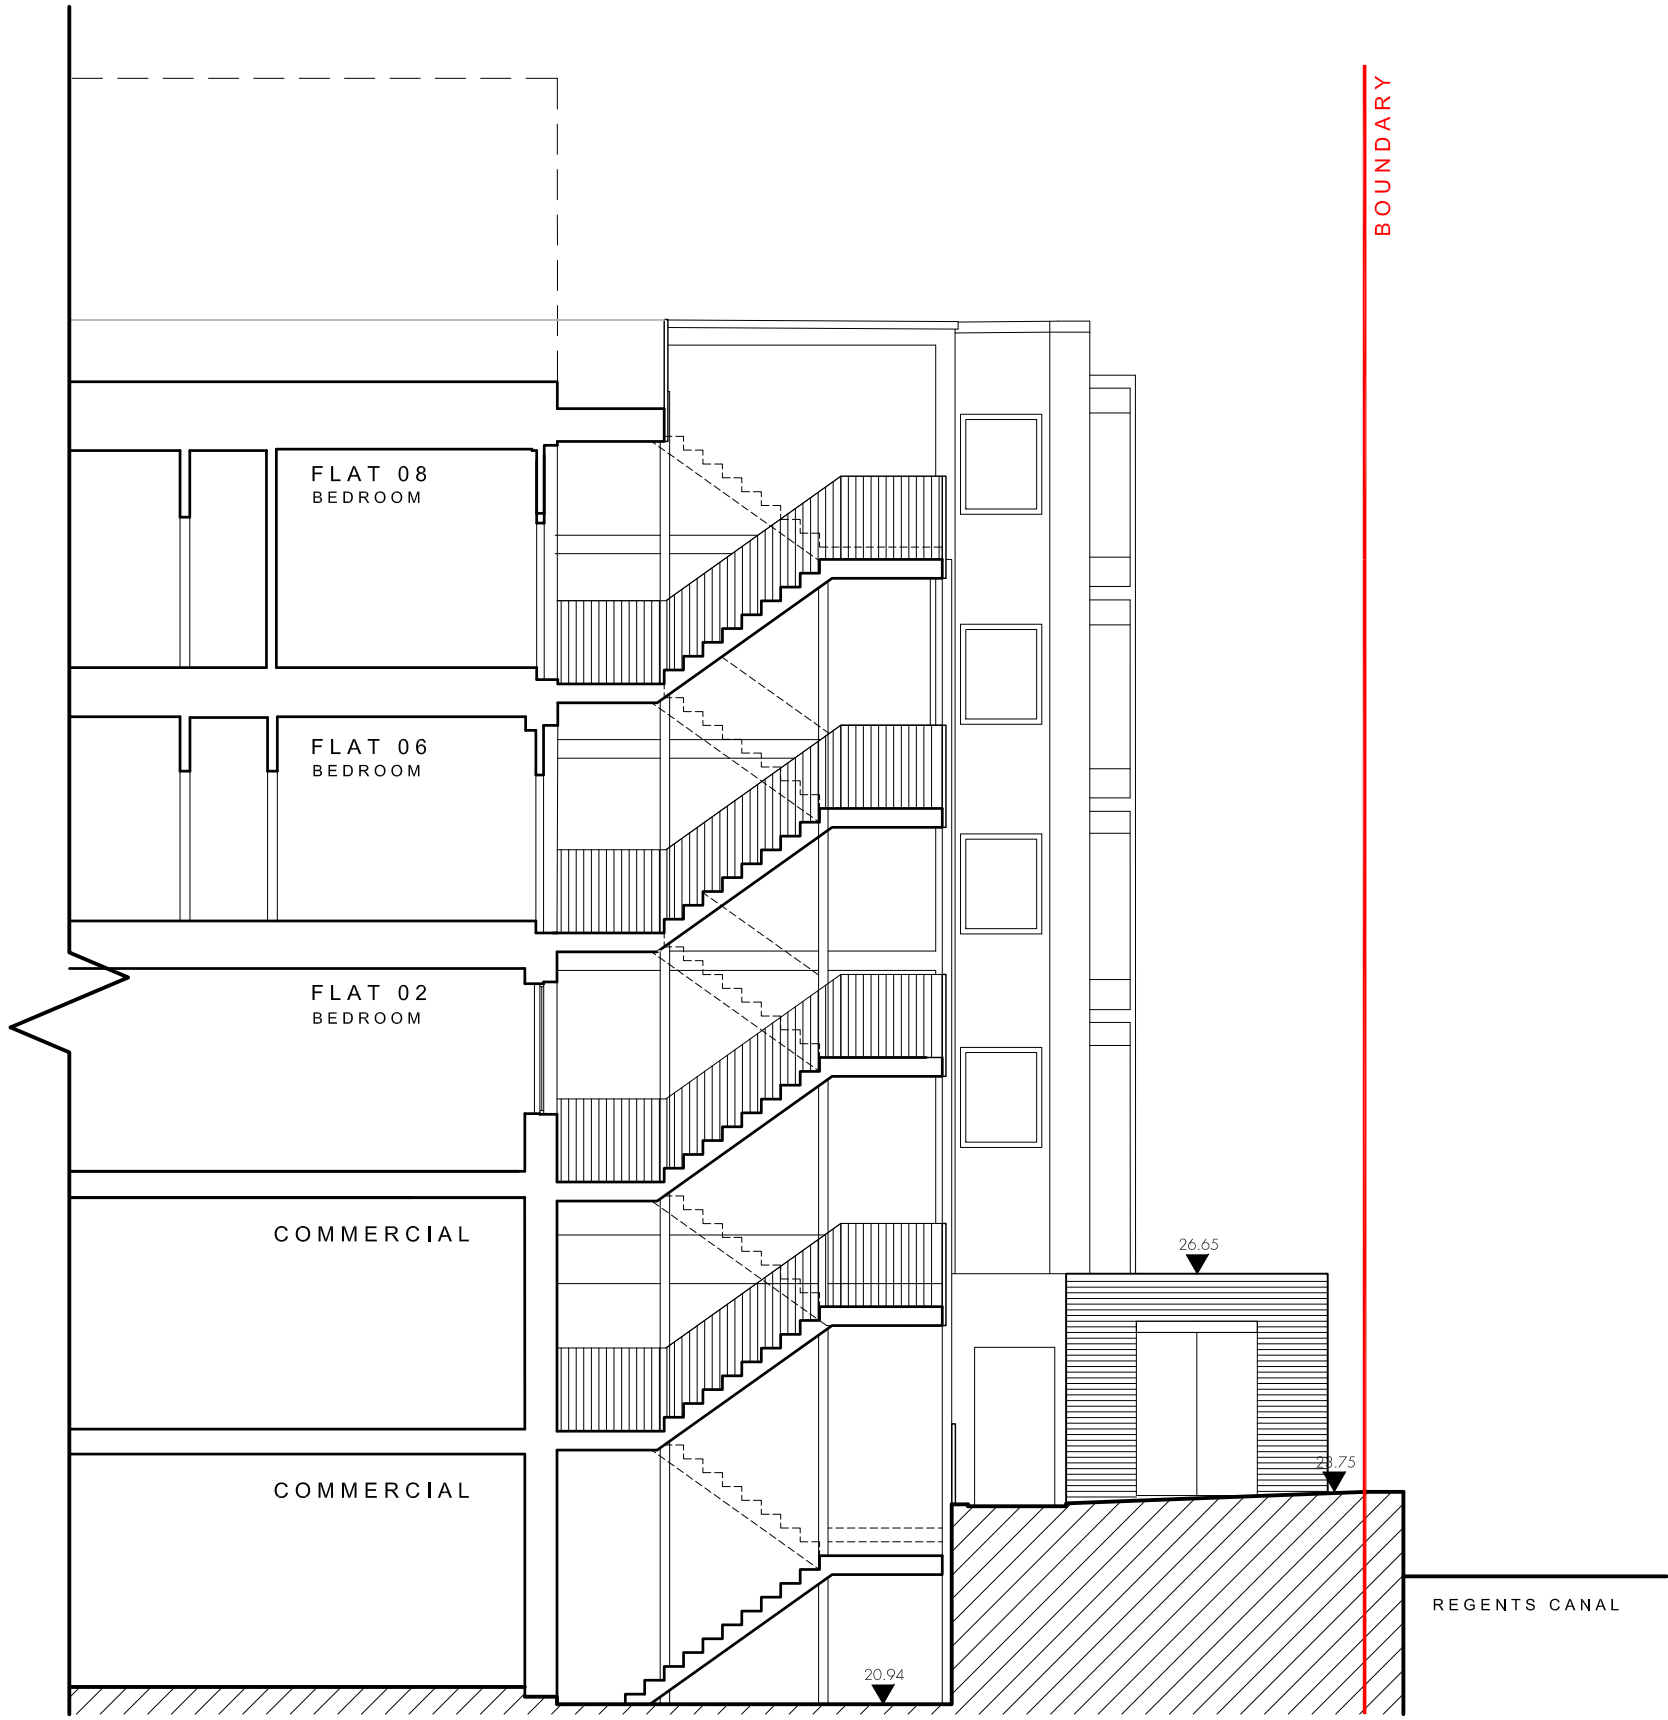


SECTION A

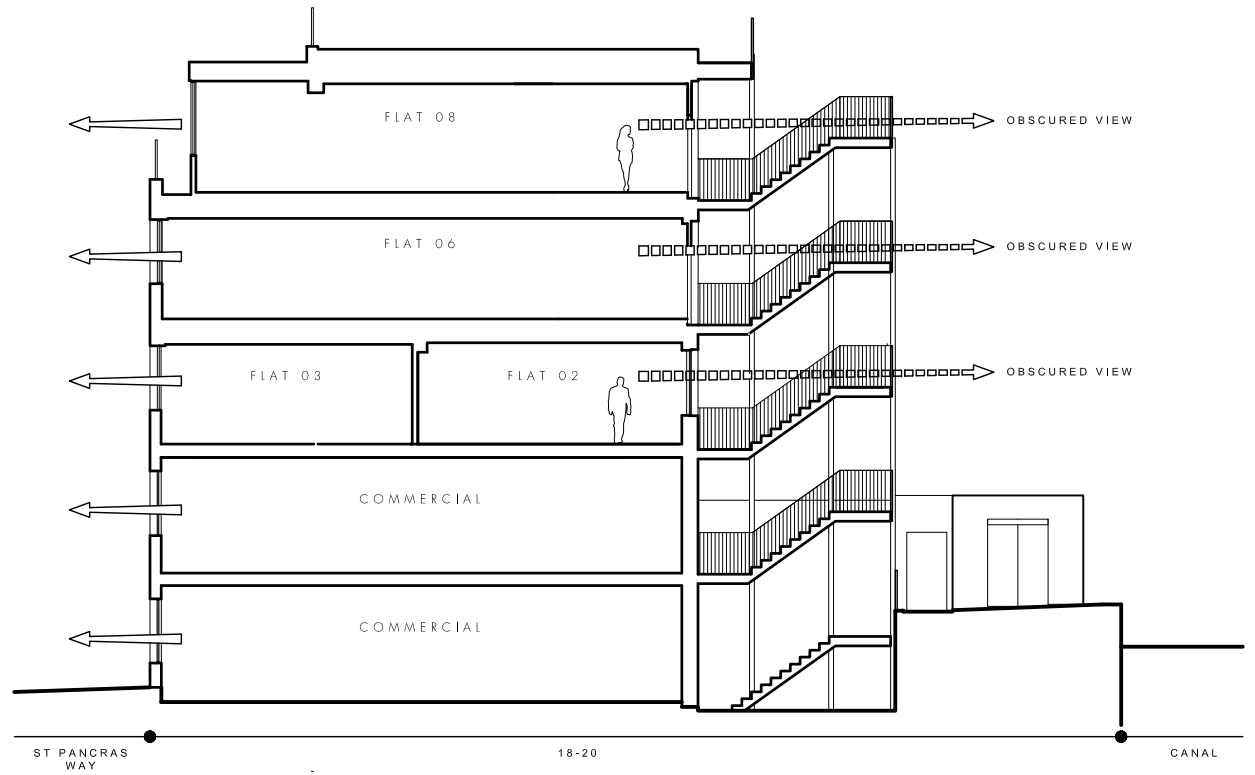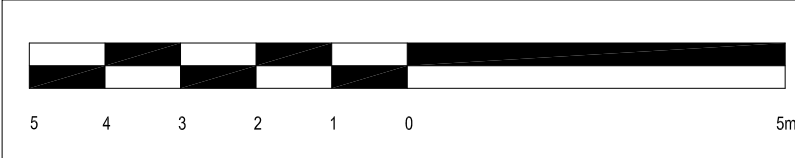


1:200

project	18-20 St Pancras Way, London, NW1 0QG		
dwg title	EXISTING Section A		
job no.	1730	dwg no.	EX.08
date	SEPT 2018	scale @ A3	1:100


Do not scale off this drawing - All areas and dimensions are approximate and subject to site survey.
© copyright of tasou associates

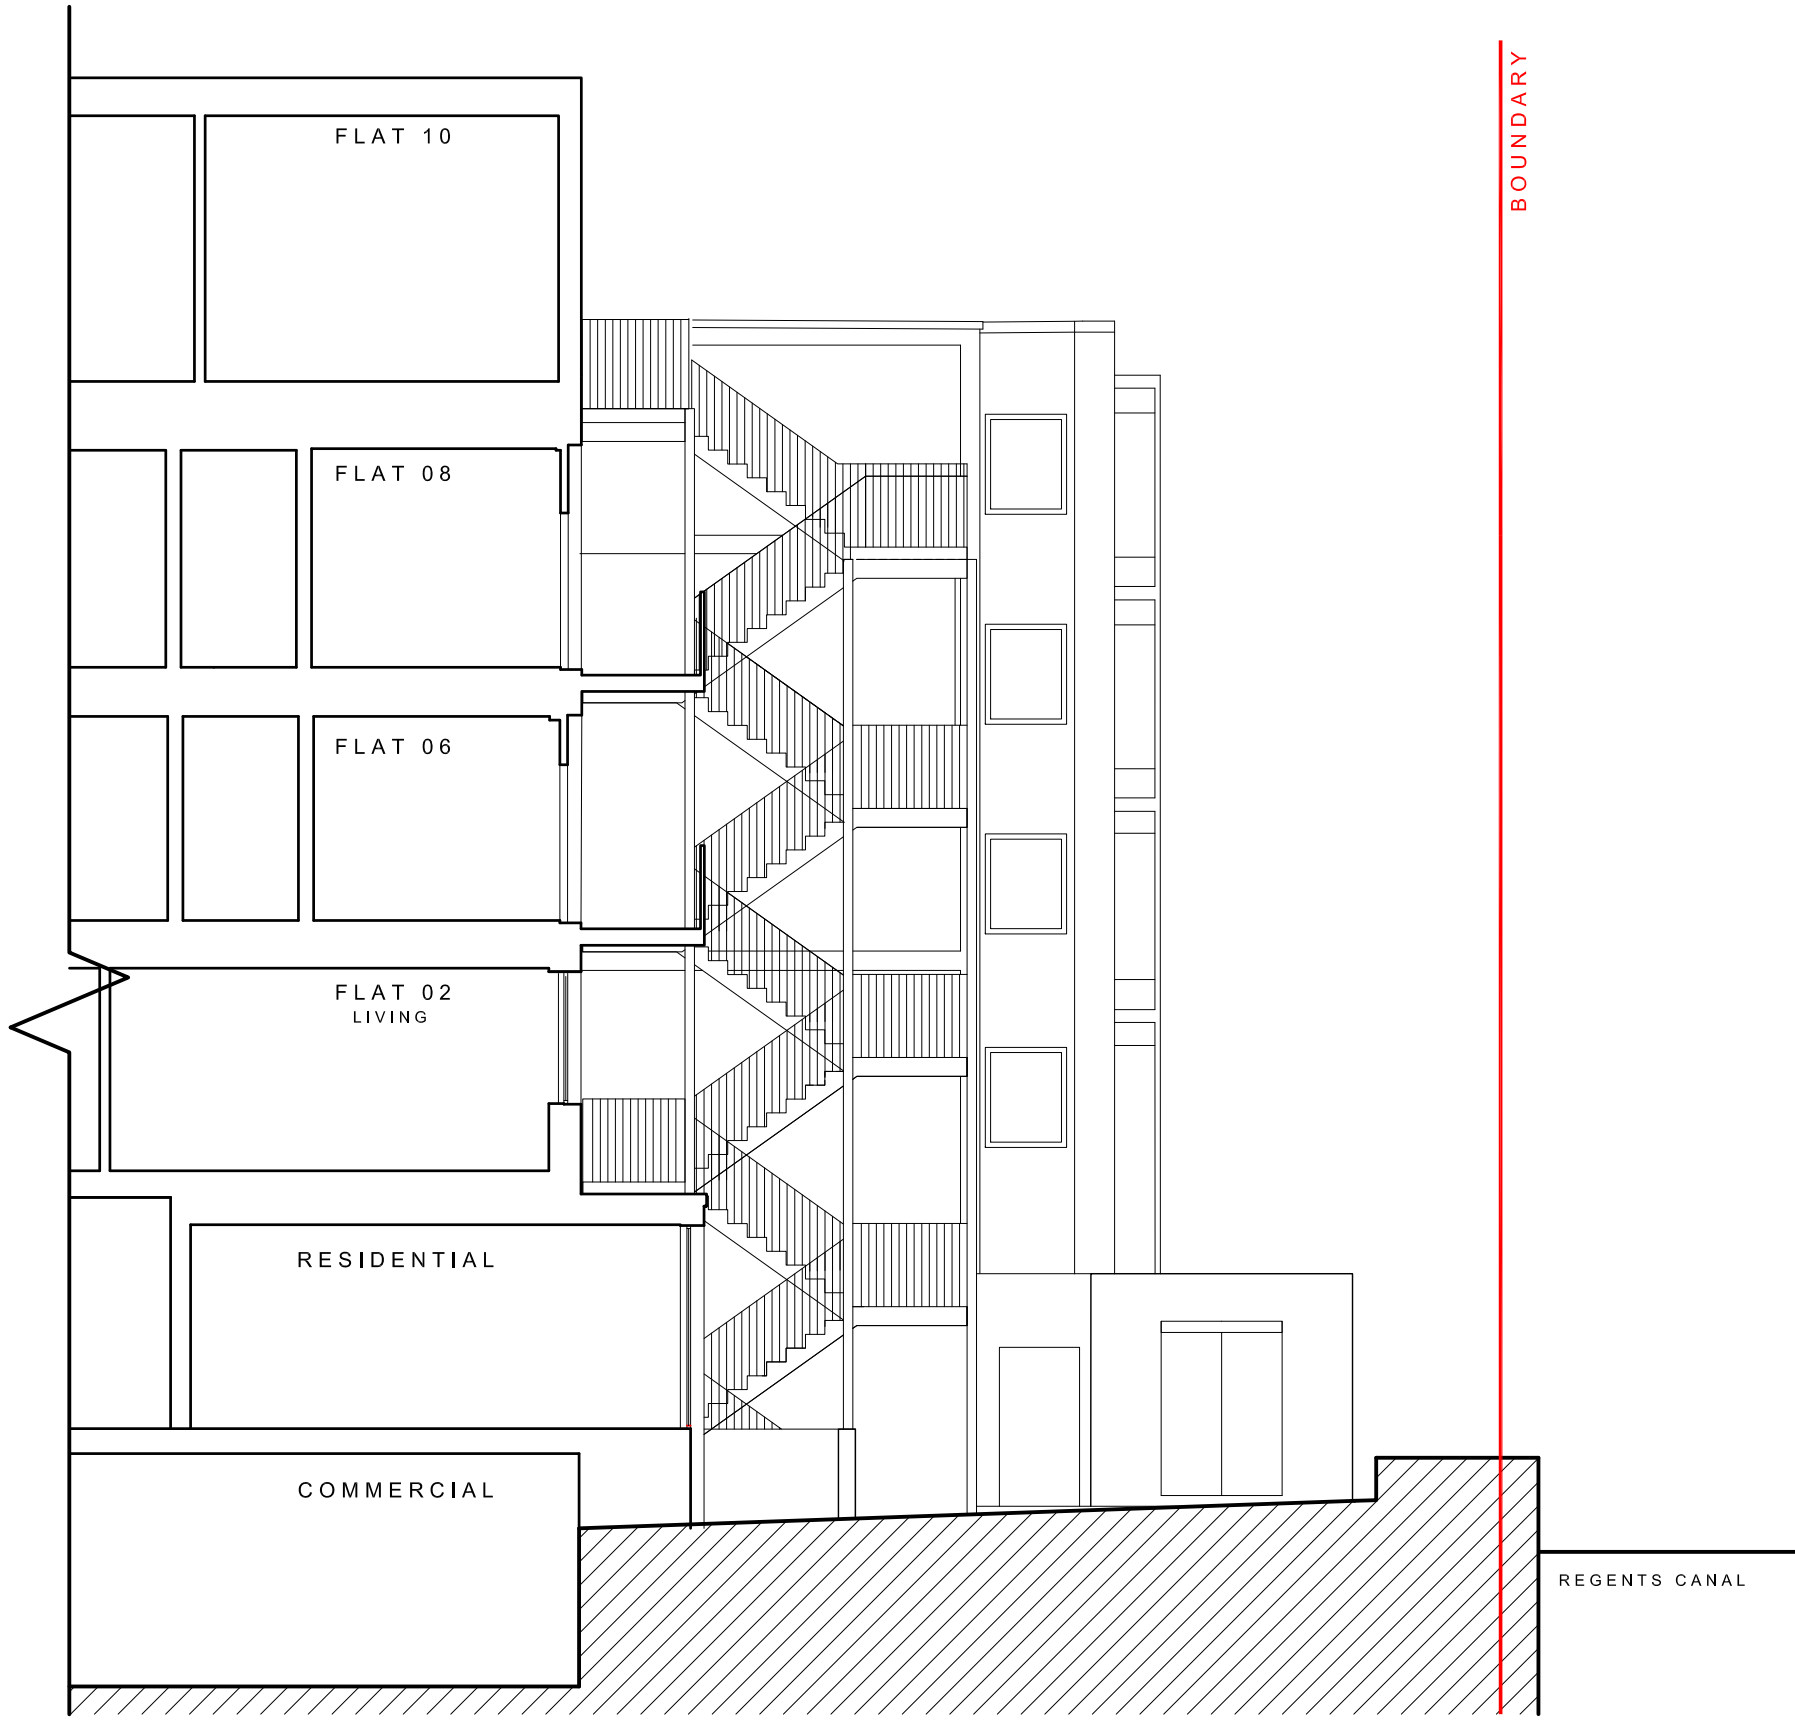

SECTION B

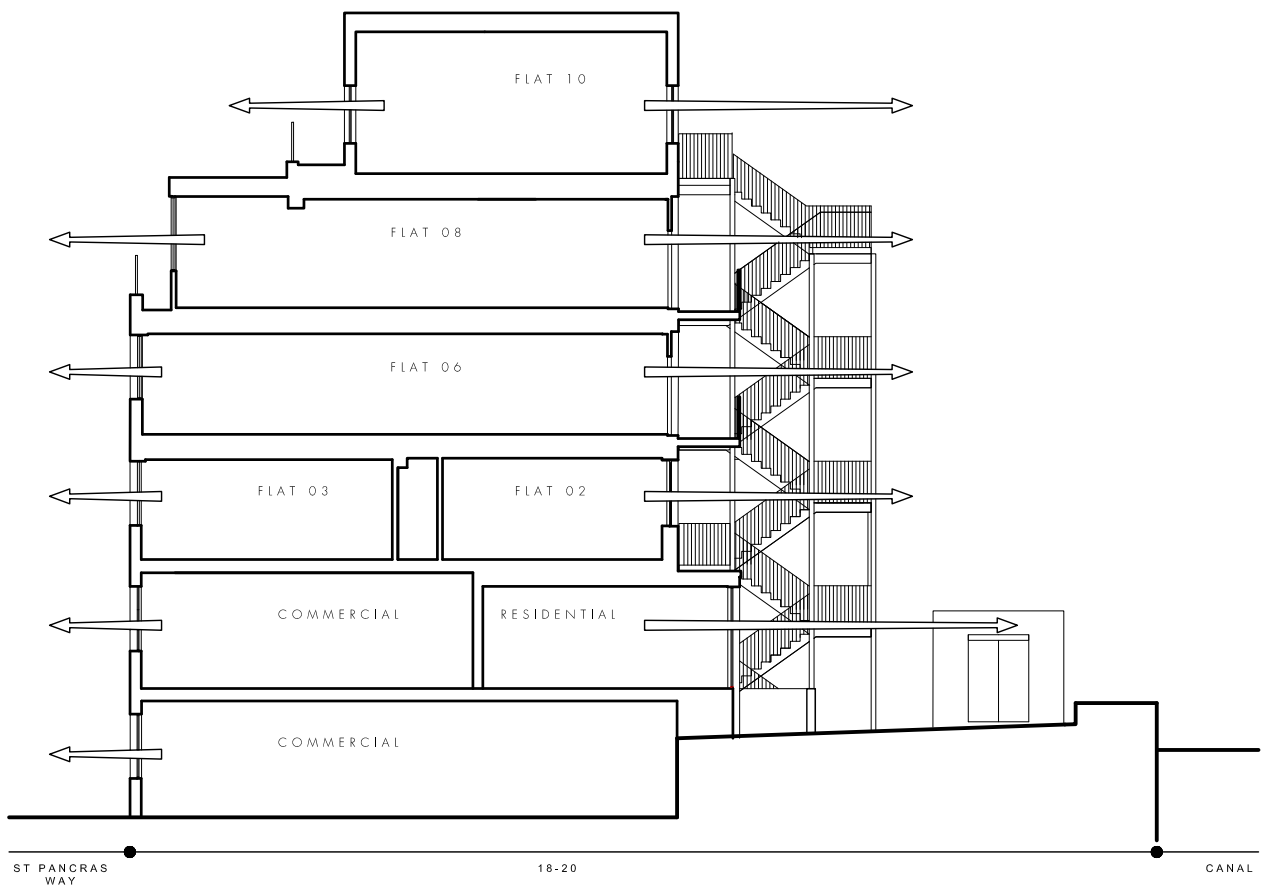

1:200

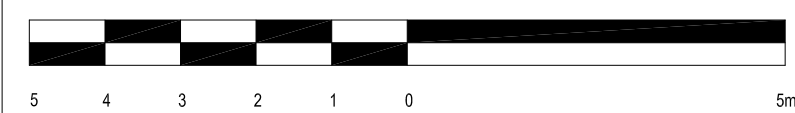

tasou architects + structural engineers
associates 4 Amwell Street, London, EC1R 1UG T:020 7713 7070 F:020 7713 7071 E:tasou@tasou.co.uk

PLANNING

project	18-20 St Pancras Way, London, NW1 0QG		
dwg title	EXISTING Section B		
job no.	1730	dwg no.	EX.09
date	SEPT 2018	scale @ A3	1:100