


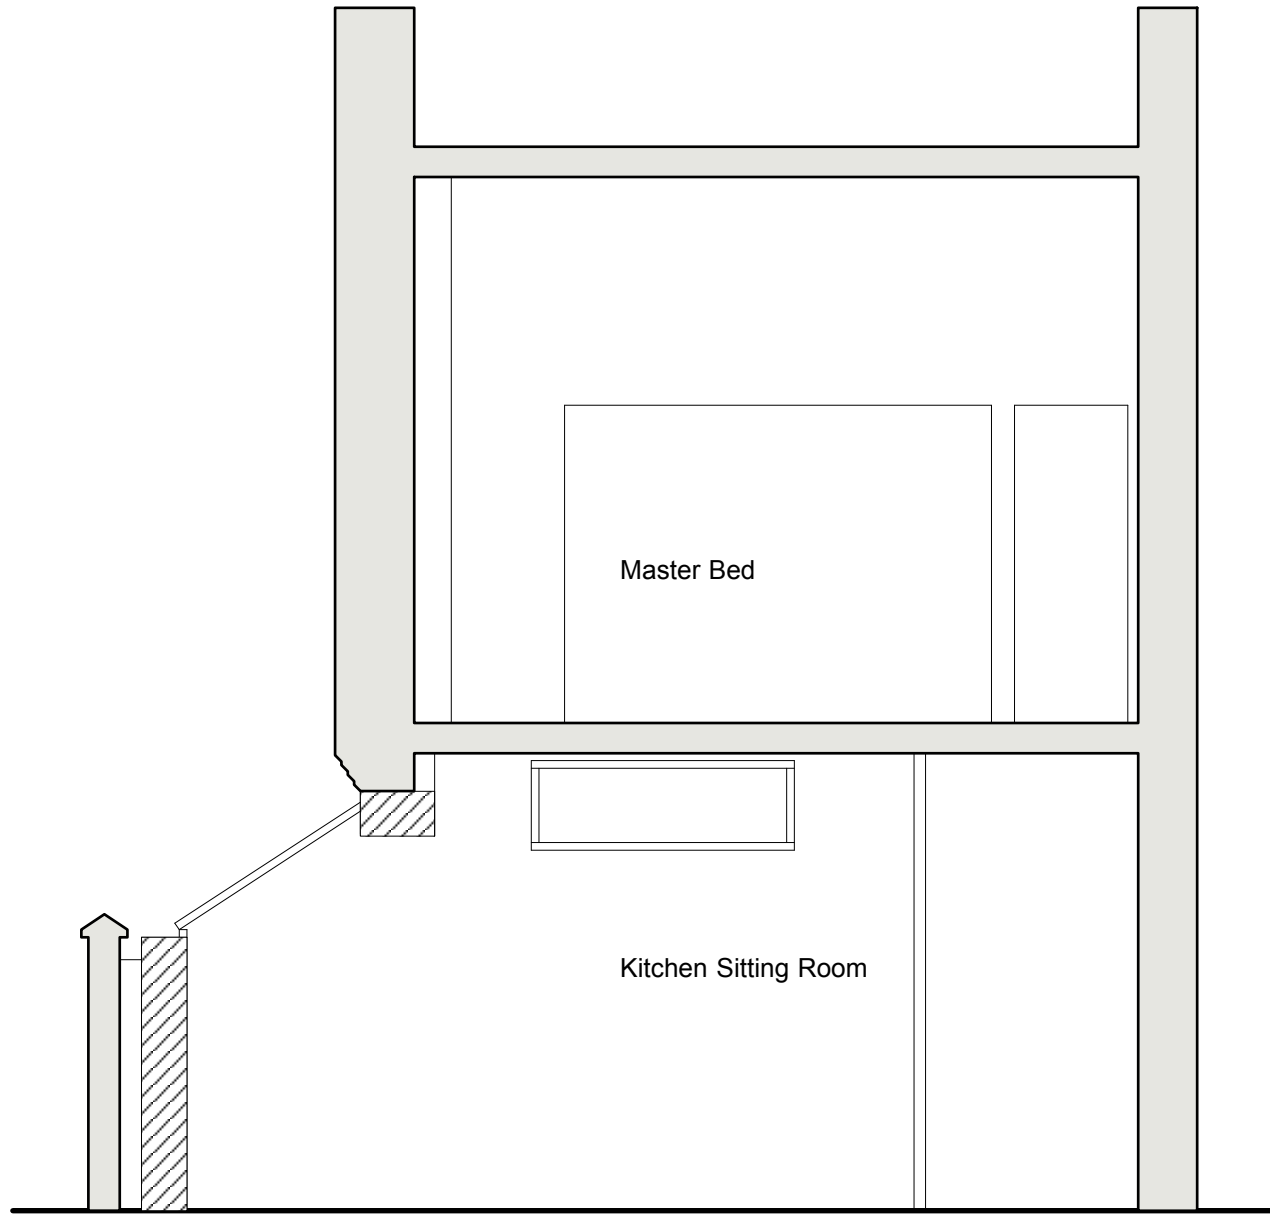

1 **Proposed Section B:B**
Scale: 1:50

- Boundary Line
- Demolished
- Beam Over
- Masonry Over
- Existing
- New

HARDING BOND PROPERTY CONSULTANTS Harding Bond Property Consultants		7 Cambridge Road Hastings TN40 1DJ		T: 01424 439648 office@hardingbond.co.uk www.hardingbond.co.uk	
CLIENT: Vincent & Cindy Folliot		SCALE: 1:50 @A3		DATE: 25/09/2018	
PROJECT: Flat 1 10 Strathray Gardens. NW3 4PA		SURVEYOR: RB		DRAFTSMAN RB	
DRAWING TITLE: Proposed SECTION B:B		DRAWING No: 1420RB_P_06			