


NOTES

All dimensions to be checked on site.
© Casswell Bank Architects. All rights described in chapter IV of the Copyright Designs and Patents Act 1988 have been asserted.

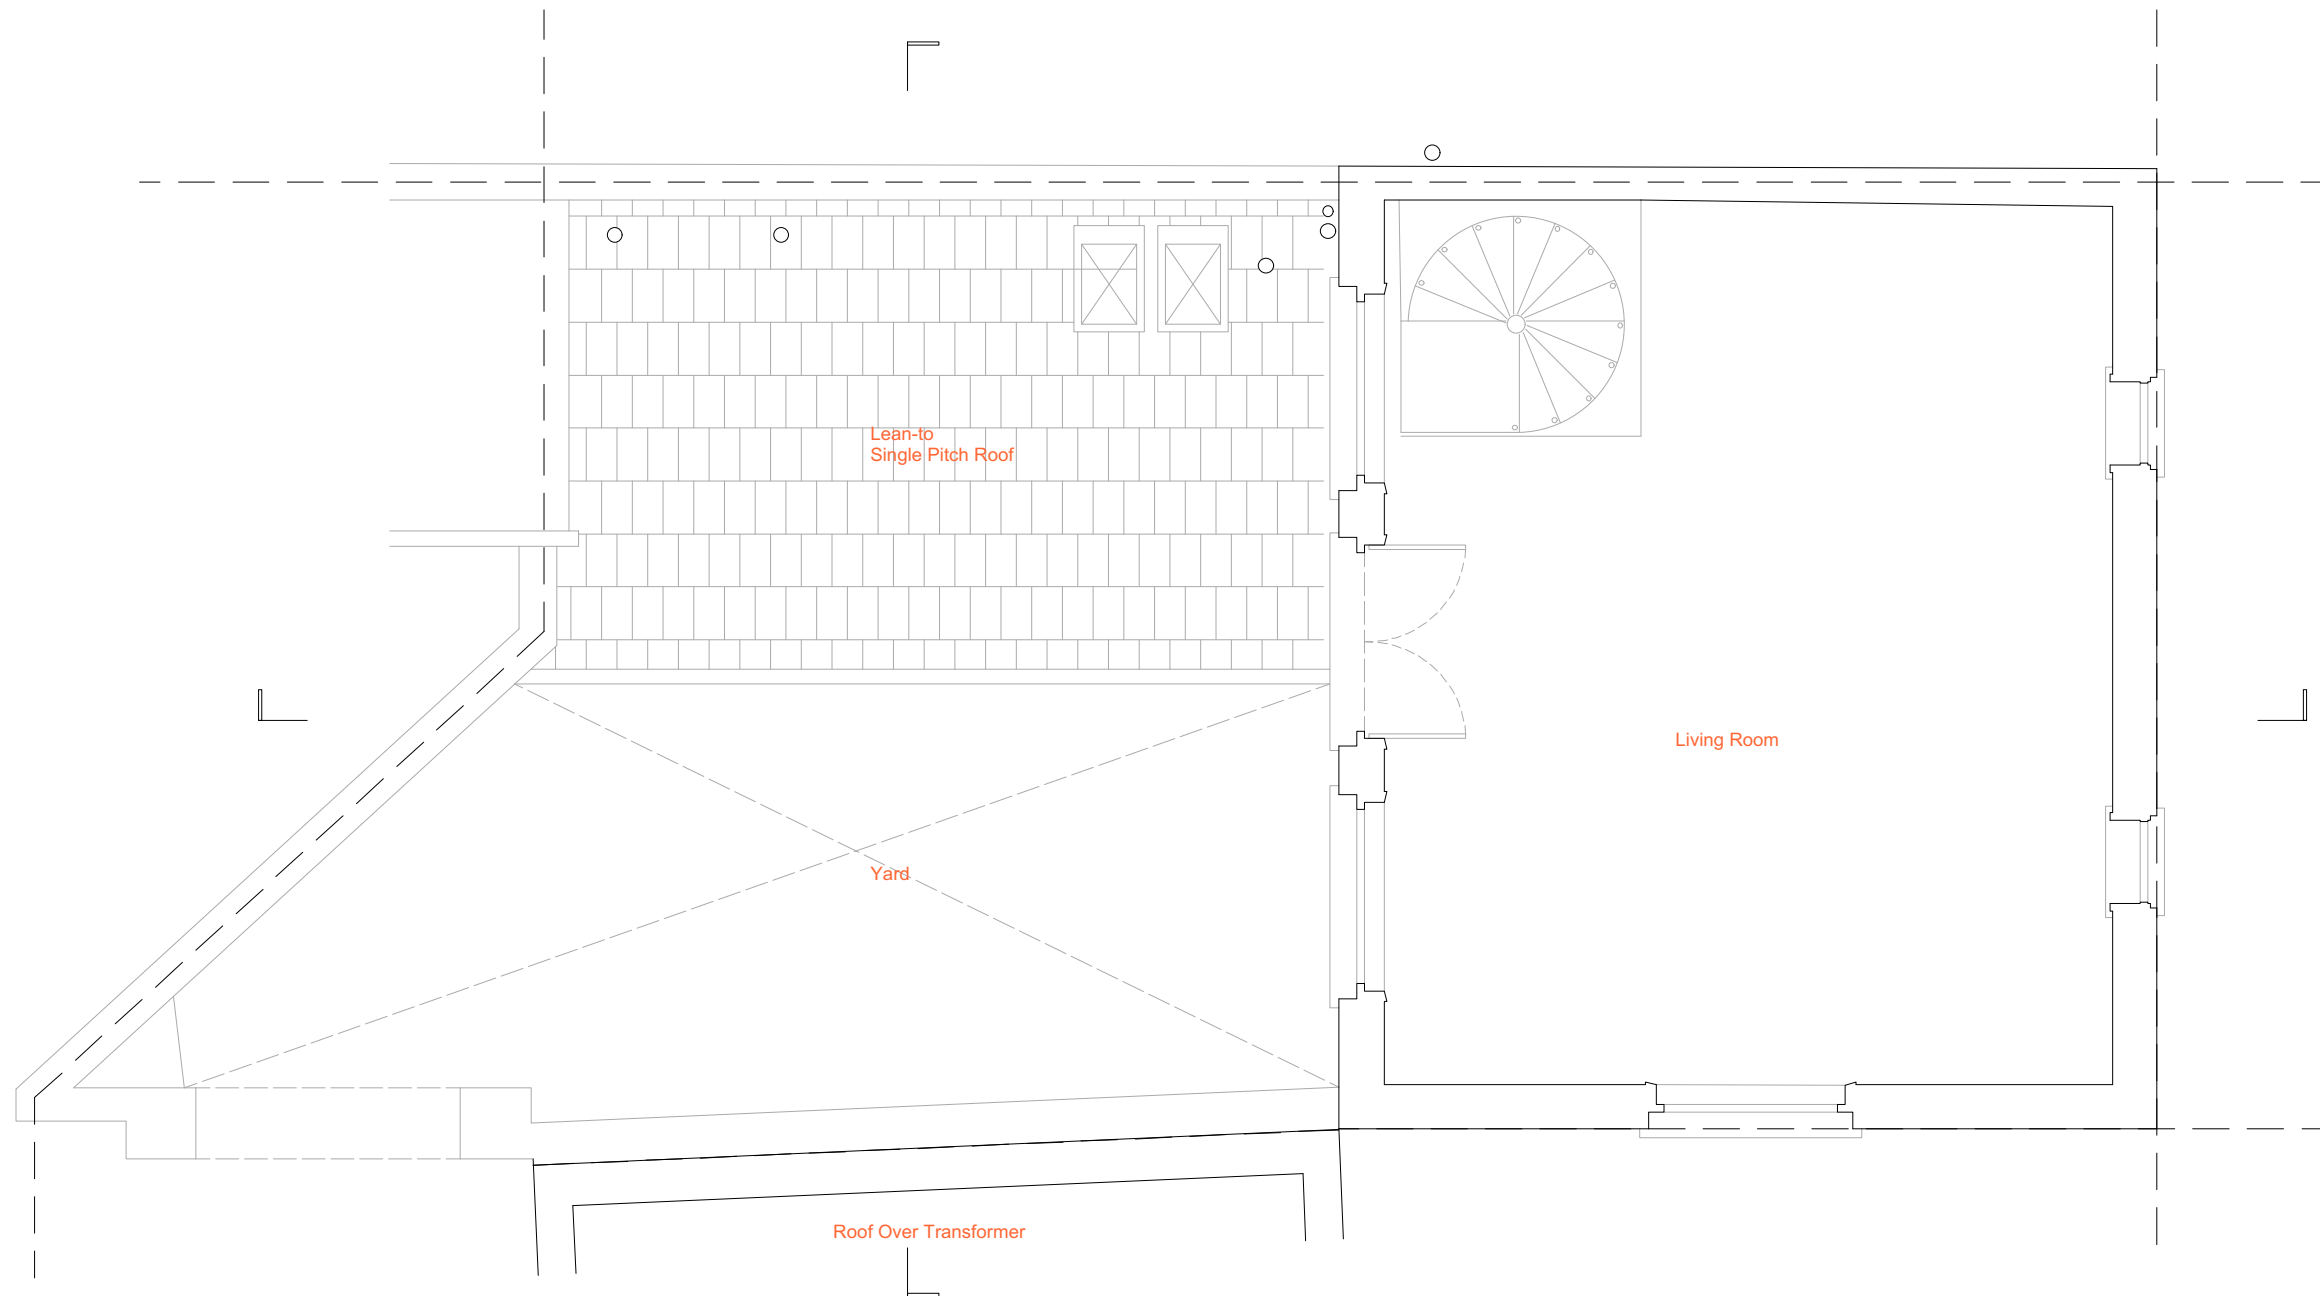

For Information

EXISTING
1st Floor

Bellgate Studio
Bellgate Mews NW5 1SW
Casswell Bank Architects
Capital House, 42 Weston Street,
London, SE1 3QD
tel 020 7407 1230

Scale 1:50 @ A3 Date 12.10.18 Drwg 132_02