


- 1 Existing opening adjusted to make new level house entrance
- 2 Double glazed slim frame metal window / doors to replace existing single glazing
- 3 New upgraded lean-to facade faced in brick on line of old lean-to facade
- 4 New double glazed slim frame metal windows
- 5 Line of projecting new flat roof over head replacing existing pitched roof
- 6 New built in bench

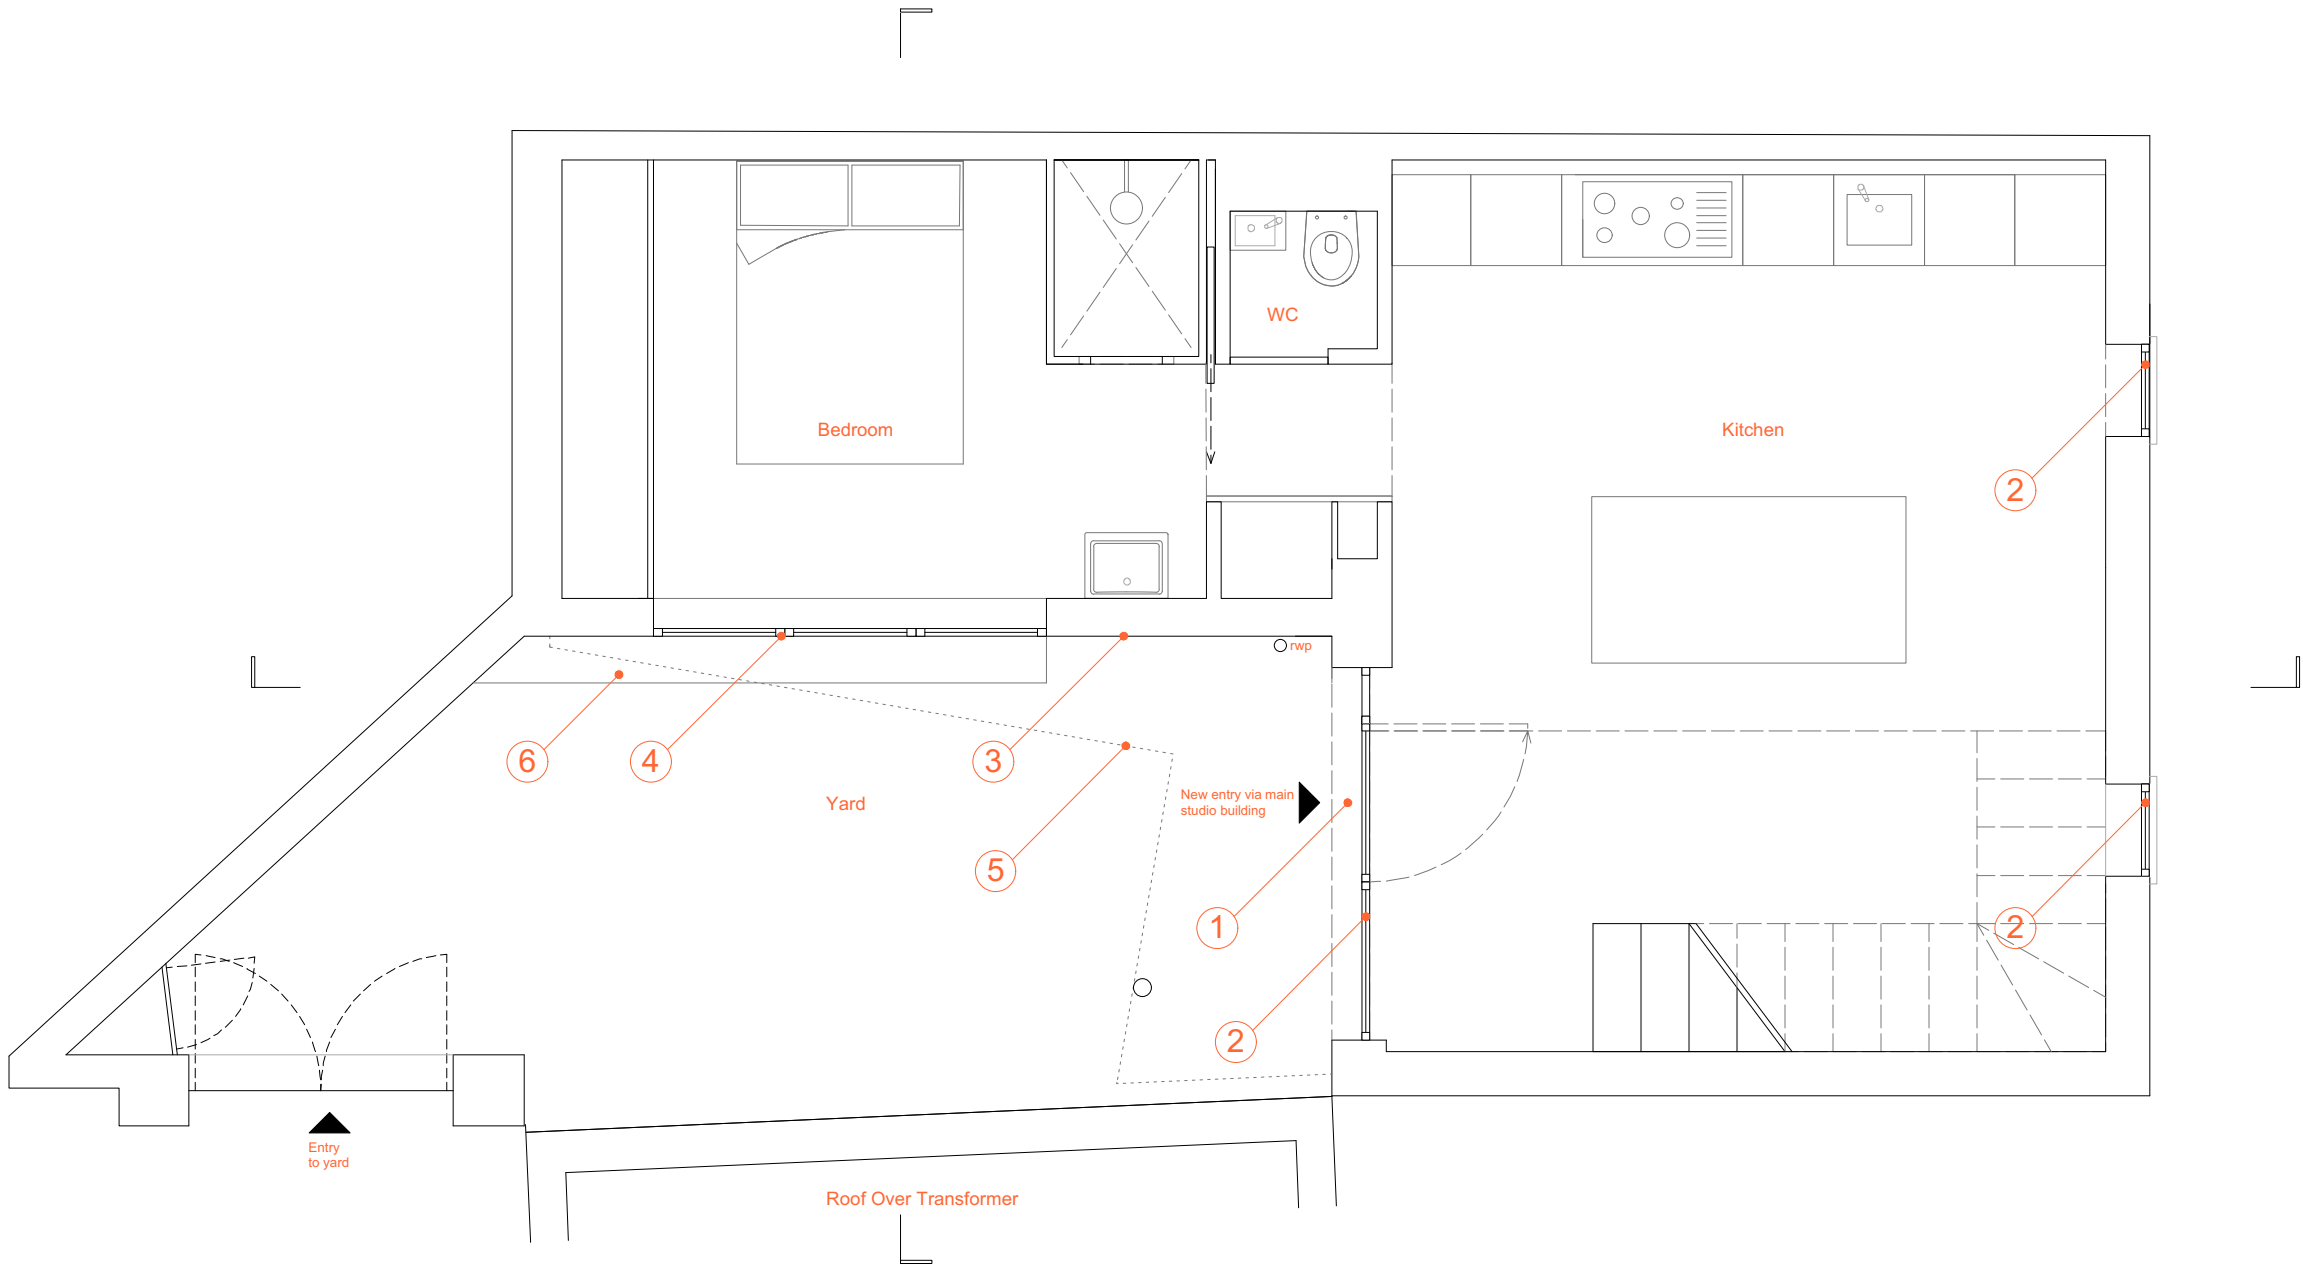

0 0.5 1 2.0m

For Information

PROPOSED
Ground Floor

Bel l gate Studio
Bel l gate Mews NW 5 1SW
Casswell Bank Architects
Capital House, 42 Weston Street,
London, SE1 3QD
tel 020 7407 1230

Scale 1:50 @ A3 Date 12.10.18 Drw g 132_05