




PROPOSED ROTUNDA ELEVATION (SCALE 1:50 AT A1)

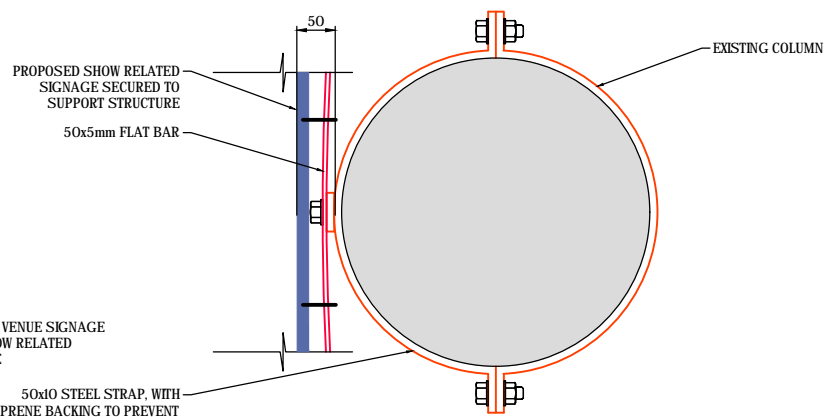

TYPICAL PLAN ON EXISTING COLUMN FIXING DETAIL (SCALE 1:5 AT A1)

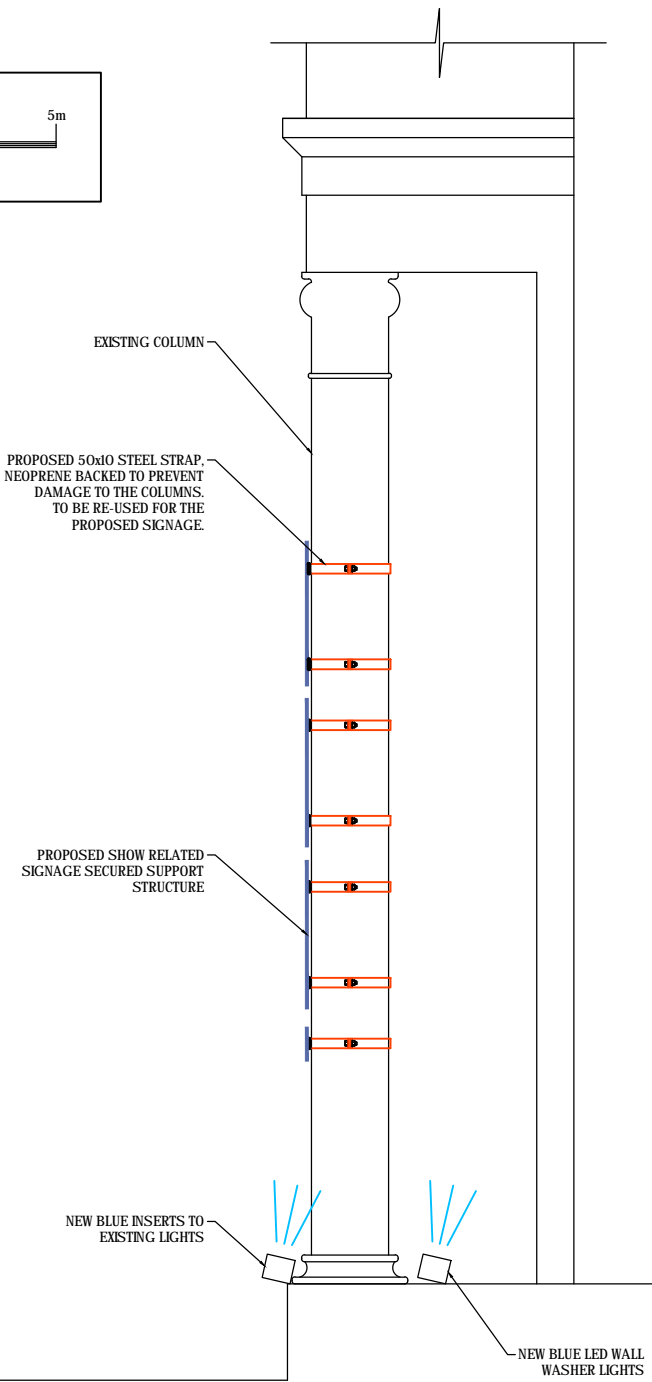

PROPOSED SECTION A-A (SCALE 1:20 AT A1)

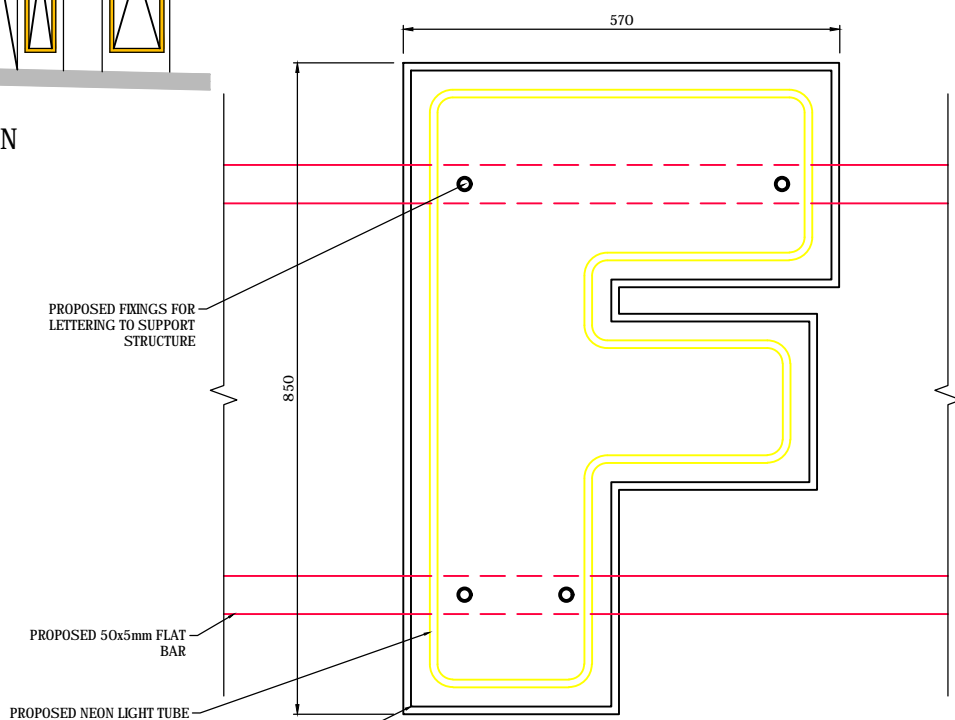

TYPICAL ELEVATION ON SIGN LETTERING (SCALE 1:5 AT A1)

Rev	Date	Description	By
Revisions			

**Michael Jackson Consulting**  
 204 BOLTON ROAD  
 WALKDEN, WORSLEY  
 MANCHESTER, M26 3BN  
 Tel: 0161 790 4404  
 Fax: 0161 790 4405

Client  
**NEWMAN DISPLAYS LTD.**

Site  
**PHOENIX THEATRE,  
LONDON**

Project  
**COME FROM AWAY  
SIGNAGE**

Drawing Title  
**PROPOSED ROTUNDA  
 ELEVATION ON CHARING  
 CROSS ROAD AND FIXING  
 DETAILS**

Scale AS SHOWN	Date OCT 18	Drawn SAM	Checked	Passed
-------------------	----------------	--------------	---------	--------

DRG. No.  
**2984 - 005**