


20 0 20 40 60 80 100

Metres

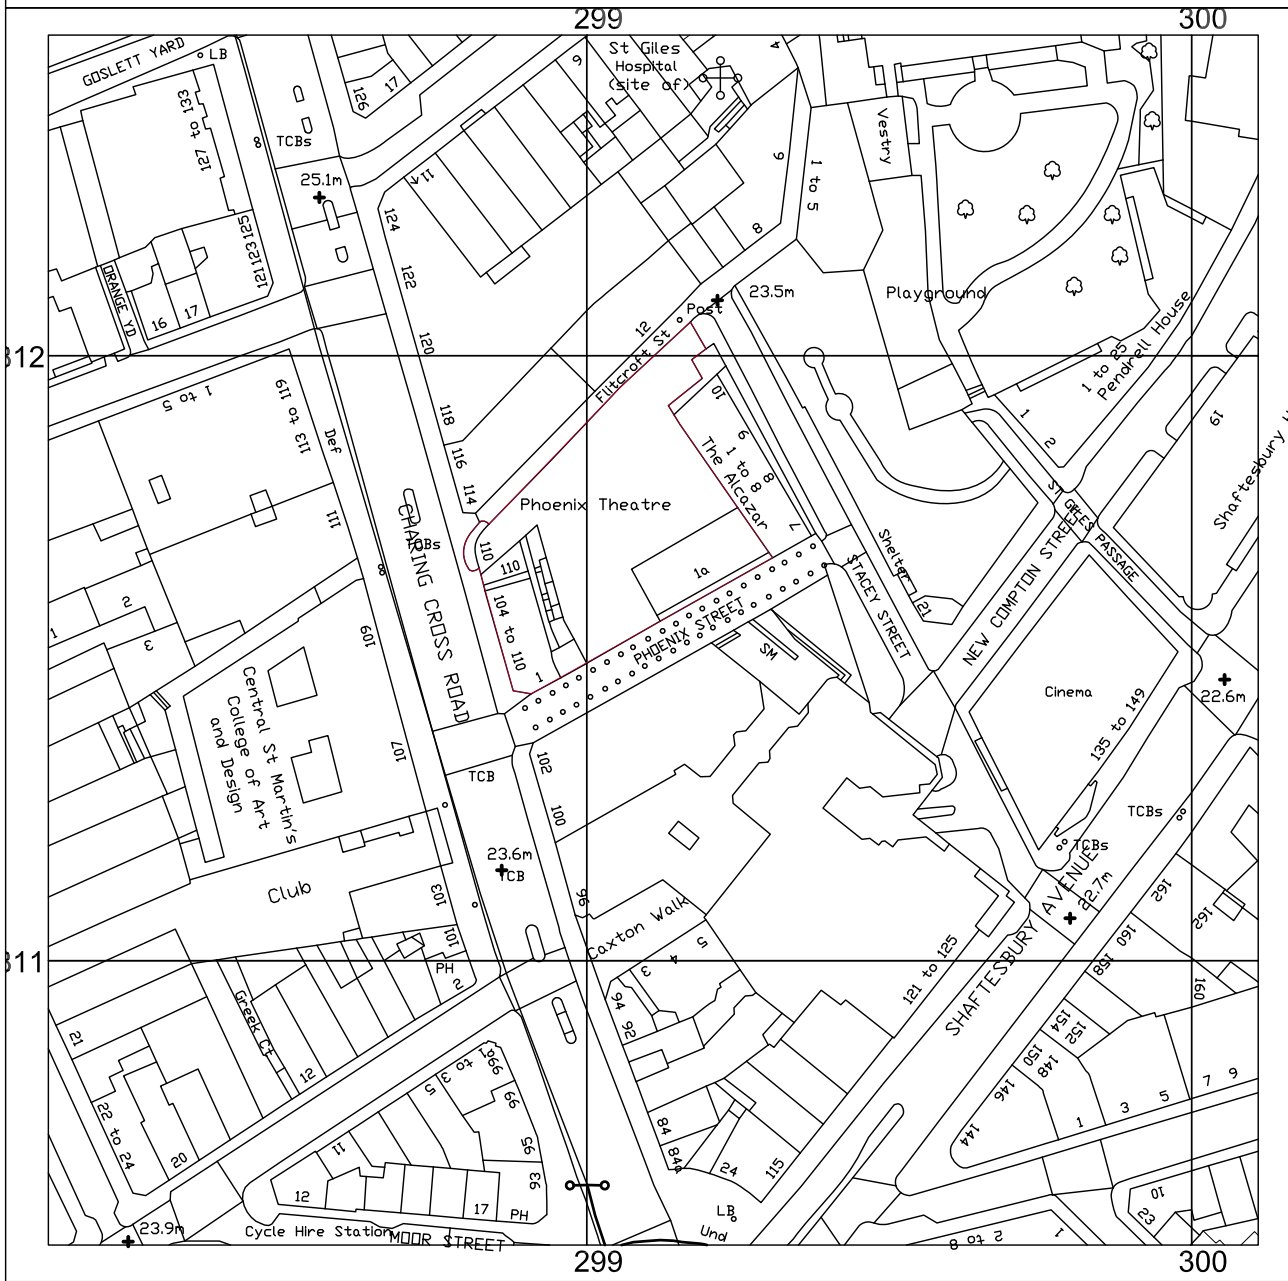

SITE LOCATION PLAN (SCALE 1:1250 AT A4)

THIS DRAWING AND THE COMPUTER FILE OF THIS DRAWING ARE COPYRIGHT. THE COPYRIGHT BELONGS TO MICHAEL JACKSON CONSULTING ENGINEERS LIMITED (MJCE LIMITED). THIS DRAWING MAY THEREFORE, NOT BE REPRODUCED IN ANY FORMAT WITHOUT THE WRITTEN CONSENT OF MJCE LIMITED AND THE COMPUTER FILE MAY NOT BE TRANSFERRED WITHOUT THE WRITTEN CONSENT OF MJCE LIMITED.

REV A | 12/03/18 | AMENDED SITE BOUNDARY | GT

Client
NEWMAN DISPLAYS LTD.

Project
PHOENIX THEATRE,
LONDON



Michael Jackson Consulting
204 BOLTON ROAD
WORSLEY, WALKDEN
MANCHESTER, M28 3BN
Tel: 0161 790 4404
Fax: 0161 790 4405
Chartered Structural Engineers

Drawing Title SITE LOCATION PLAN					
Scale AS SHOWN	Date OCT 18	Drawn SAM	Checked	Passed	
DRG. No. 2984-001A					