



**South Boundary Wall adjacent to footpath**  
SCALE 1 : 25

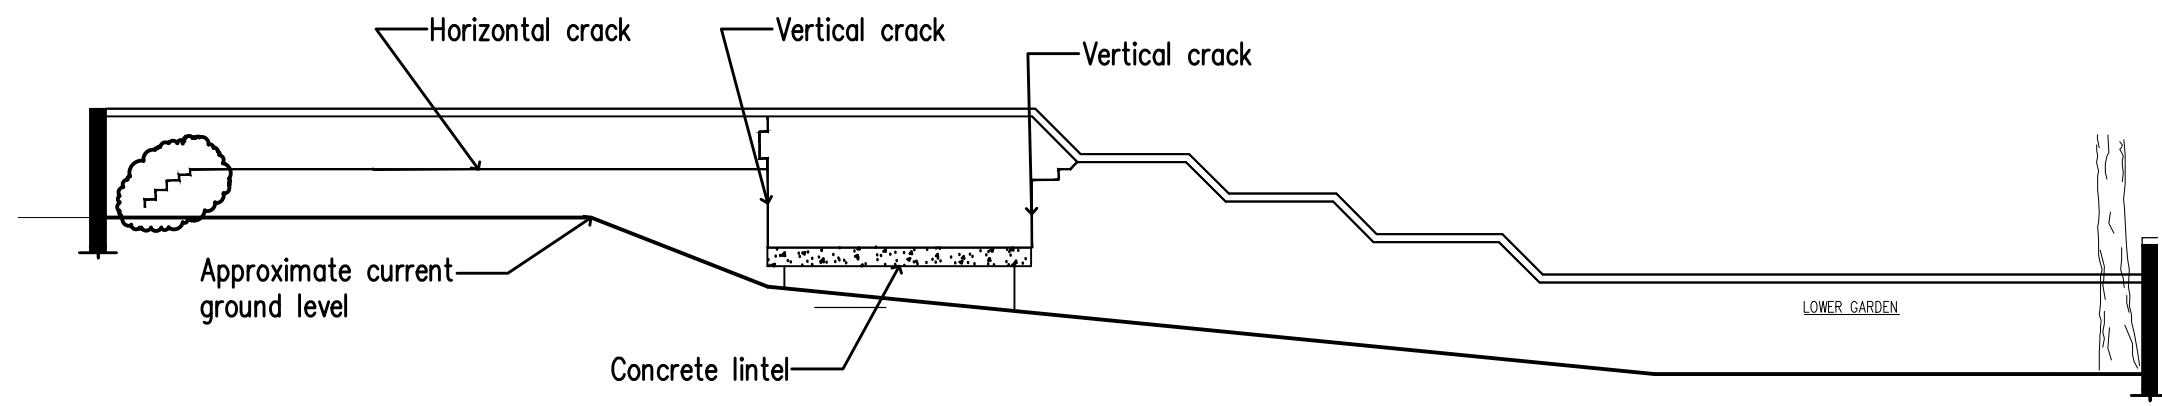

**West Boundary Wall**  
SCALE 1 : 50

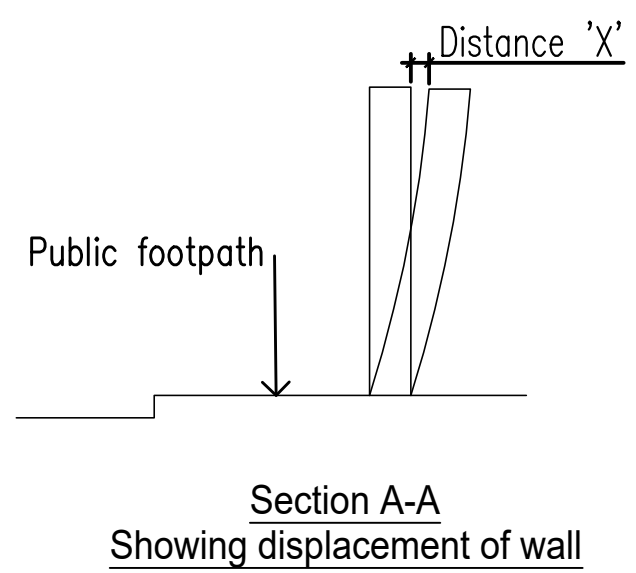

MEASURED DISPLACEMENTS	
DISTANCE FROM PIER 'A' (m)	X mm
At Pier	66
0.44	65
1.0	60
2.0	60
3.0	60
4.0	68
5.0	65
6.0	50
7.0	54
8.0	52
9.0	52
10.0	50
11.0	54
12.0	40
At west boundary wall	35

**NOTE:**  
The shape of the cracks shown are indicative only

**FOR INFORMATION**

THIS DRAWING SHOULD BE CROSS REFERRED WITH THE FOLLOWING DRAWINGS

- NOTES:**
- All dimensions are in millimeters unless noted otherwise, & levels in meters.
  - Do not scale from this drawing. Work to figured dimensions only.
  - This drawing is to be read in conjunction with all other relevant contract drawings and documentation.
  - This drawing is to be checked by Contractor and any discrepancy to be reported to Engineer before work commences.
  - Contractor Should provide adequate temporary bracing to all structural members like walls, columns ,posts etc where required to maintain stability at all construction stages.
  - Brickwork specifications shall be as below-  
i) Mortar designation - Type (I)  
ii) All bricks shall if possible be reclaimed from the demolition of the existing wall
  - Size & location of slab openings should be confirmed from latest architectural drawings.
  - Structural screed concrete to be grade RC-30, Confirming to BS8500-1:2006.
  - The concrete shall be waterproof and shall be a normal weight design mix with a 75mm slump and with 28 day strength to be 35N/mm<sup>2</sup> (cylinder strength 28N/mm<sup>2</sup>) or greater (BS8500 grade C28/35).
  - All high yield steel bars-Grade 500 MPa conforming to BS 4449:2005
  - Unless noted otherwise, All structural steel to be S355 /J0.

REV	DATE	AMENDMENT	BY	CHK	APPR
01	17-09-18	FOR INFORMATION Revised where indicated	REA	PS	PS
00	13-09-18	FOR INFORMATION	REA	PS	PS

COPYRIGHT © KASHEC 2004

**KASHEC HOUSE**  
MARKET HILL, ROYSTON  
HERTFORDSHIRE SG8 9JN UK  
TEL: +44 (0) 01763 247131  
FAX: +44 (0) 01763 247029

PROJECT **11 Prince Albert Road**  
**Alterations & Extension**

ARCHITECTS **W** London 16 Lambton Place  
Notting Hill London W11 2SH  
T +44 (0)20 7229 3125

CLIENT **HARRISON VARMA** Harrison Varma House,  
98 Great N Rd,  
London N2 0NL, UK  
TEL: +44 20 8733 1580

TITLE **SOUTH AND WEST BOUNDARY WALL**  
**CONDITION SURVEY**

DRAWN	CHECKED	APPROVED	DATE	SCALE
REA	PS	PS	13-09-18	AS NOTED

DRG. NO. **K1914 - 500** REVISION **01**