




For boundary wall defects refer to structural engineer's record drawing.

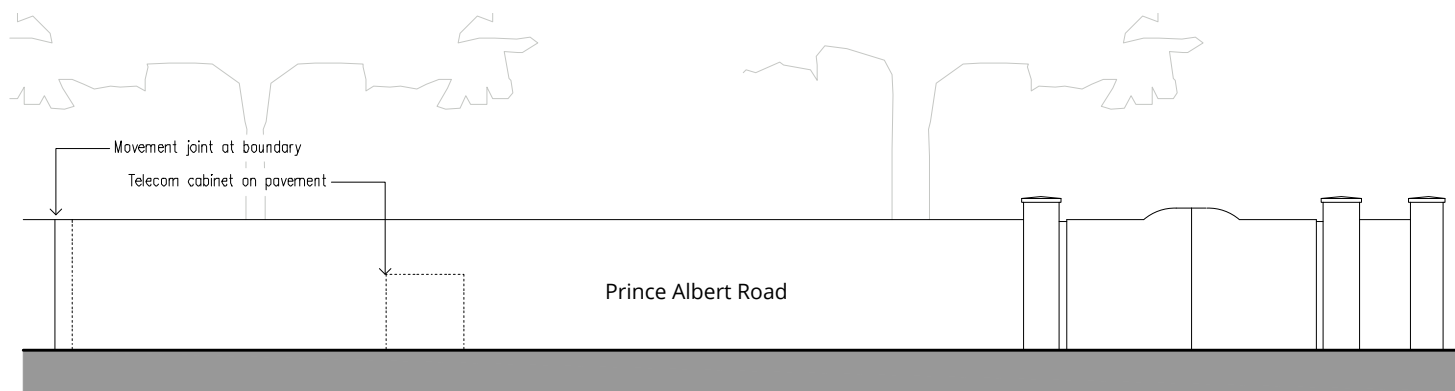


South Highway Boundary Elevation

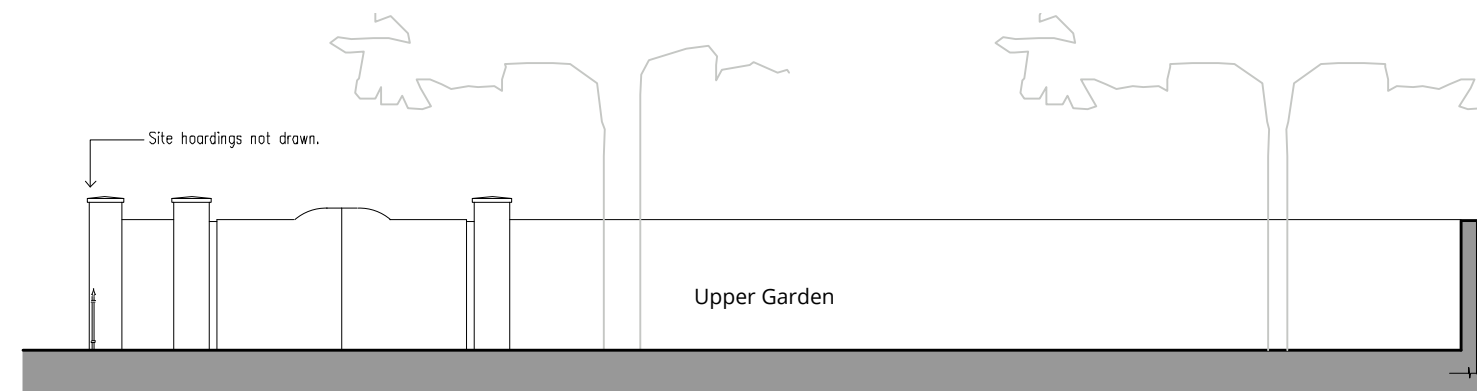


South Boundary inward facing elevation

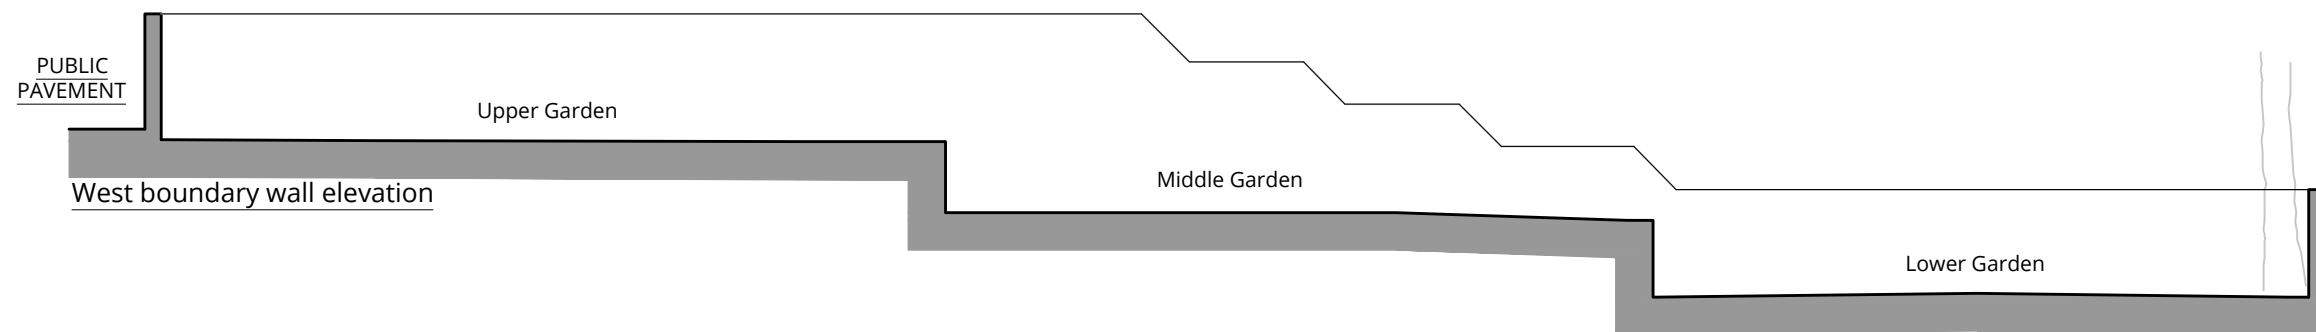

West boundary wall elevation

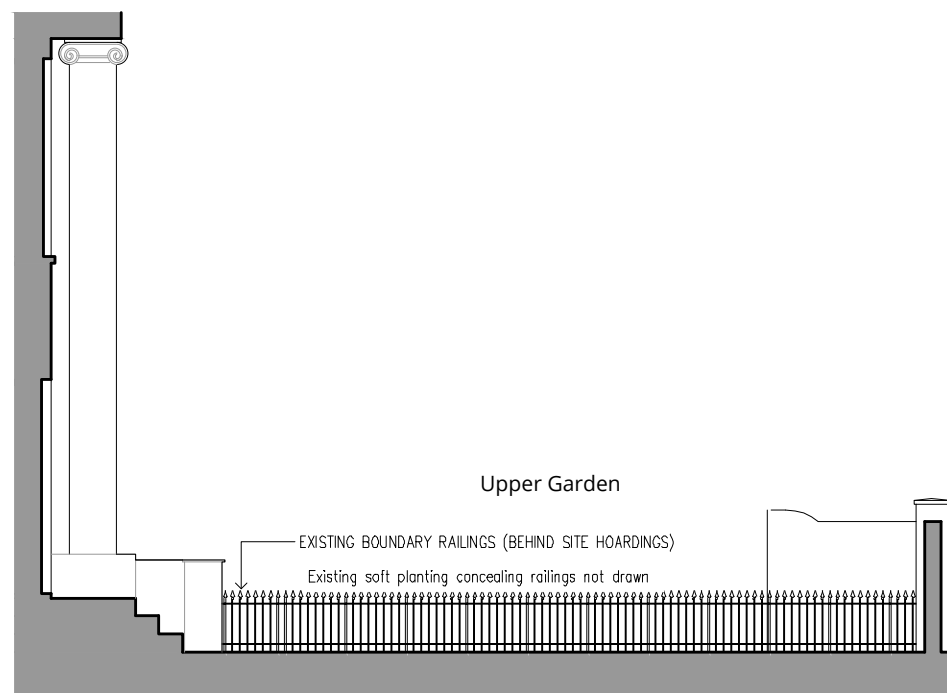

East Boundary elevation

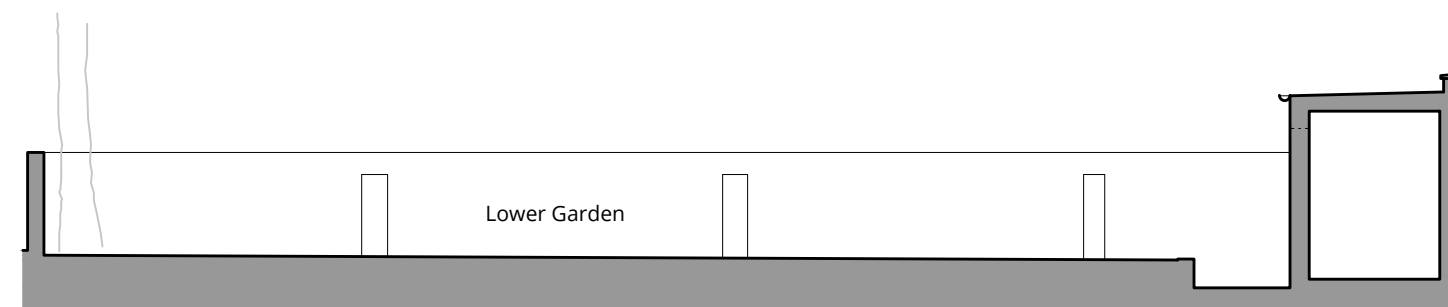

North Boundary inward facing elevation



London 16 Lambton Place Notting Hill
London W11 2SH T +44 (0)20 7229 3125
Oxford Chandos Yard 83 Bicester Road
Long Crendon HP18 9EE T +44 (0)1844 203310
W www.wolffarchitects.co.uk E info@wolffarchitects.co.uk

This drawing is protected under Copyright and at no time should any portion be reproduced or copied without the permission of the Architect (Design Copyright Act 1968). It must not be used for purposes other than that for which it is provided. It is supplied without liability for any errors or omissions. All dimensions to be checked on site.

Rev.	Description	Date	Rev.	Description	Date	Rev.	Description	Date
0	First issue.	28.9.2018						

Project Title
11 Prince Albert Road, Camden
Alterations

Drawing Title
Existing site boundary wall elevations

Status
PLanning

Drawn by	Checked by	Scale	Project No.	Work Stage	Dwg. No.	Rev.
AP	AP	1:100 @ A3	1604	PL	032	-

