


EXISTING ROTUNDA ELEVATION (SCALE 1:50 AT A1)

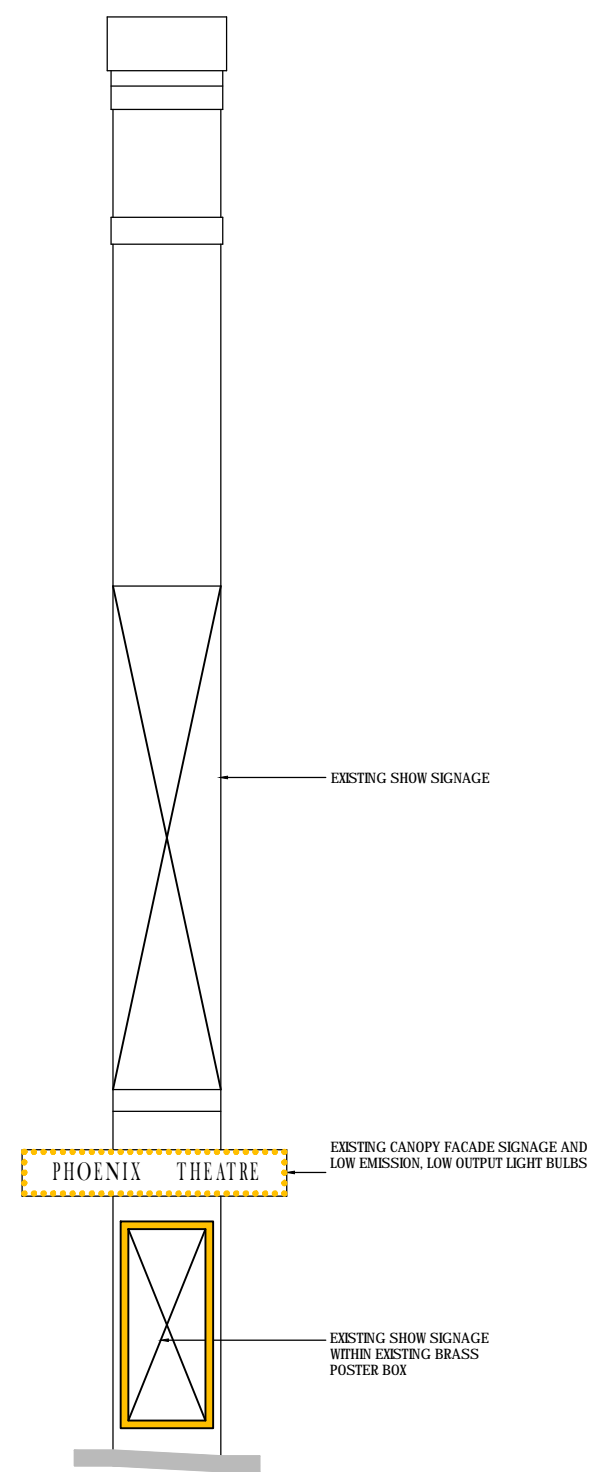

EXISTING CHARING/PHOENIX CORNER ELEVATION (SCALE 1:50 AT A1)

Rev	Date	Description	By
Revisions			

Michael Jackson Consulting
 Chartered Structural Engineers
 204 BOLTON ROAD
 WALKDEN, TORSLEY
 MANCHESTER, M28 3BN
 Tel: 0161 790 4404
 Fax: 0161 790 4405

Client
NEWMAN DISPLAYS LTD.

Site
PHOENIX THEATRE, LONDON

Project
COME FROM AWAY SIGNAGE

Drawing Title
EXISTING ROTUNDA ELEVATION ON CHARING CROSS ROAD

Scale	Date	Drawn	Checked	Passed
AS SHOWN	OCT 18	SAM		

DRG. No.
2984 - 002