




EXISTING PHOENIX STREET ELEVATION (SCALE 1:50 AT A1)

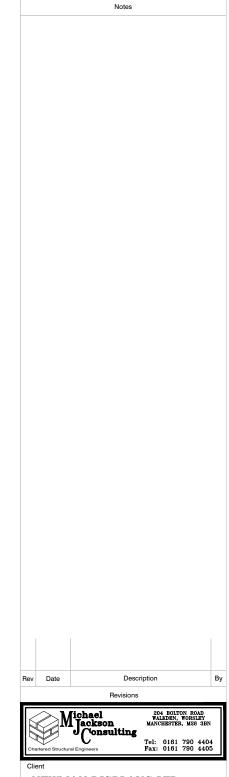

DO NOT SCALE THIS DRAWING.
ORIGINAL DRAWING SIZE A1

NEWMAN DISPLAYS LTD.

Site

PHOENIX THEATRE, LONDON

Projec

COME FROM AWAY SIGNAGE

EXISTING ELEVATION ON PHOENIX STREET (THEATRE SIDE)

Scale AS SHOWN Date OCT 18 Drawn SAM Checked Passed DRG. No. 2984 - 004

THIS DRAWING AND THE COMPUTER FILE OF THIS DRAWING ARE COPYRIGHT. THE COPYRIGHT BELONGS TO MICHAEL JACKSON CONSULTING ENGINEERS LIMITED (MJCE LIMITED AND THE COMPUTER FILE MAY NOT BE TRANSFERRED WITHOUT THE WRITTEN CONSENT OF MJCE LIMITED.