




TYPICAL ELEVATION - THE TARN

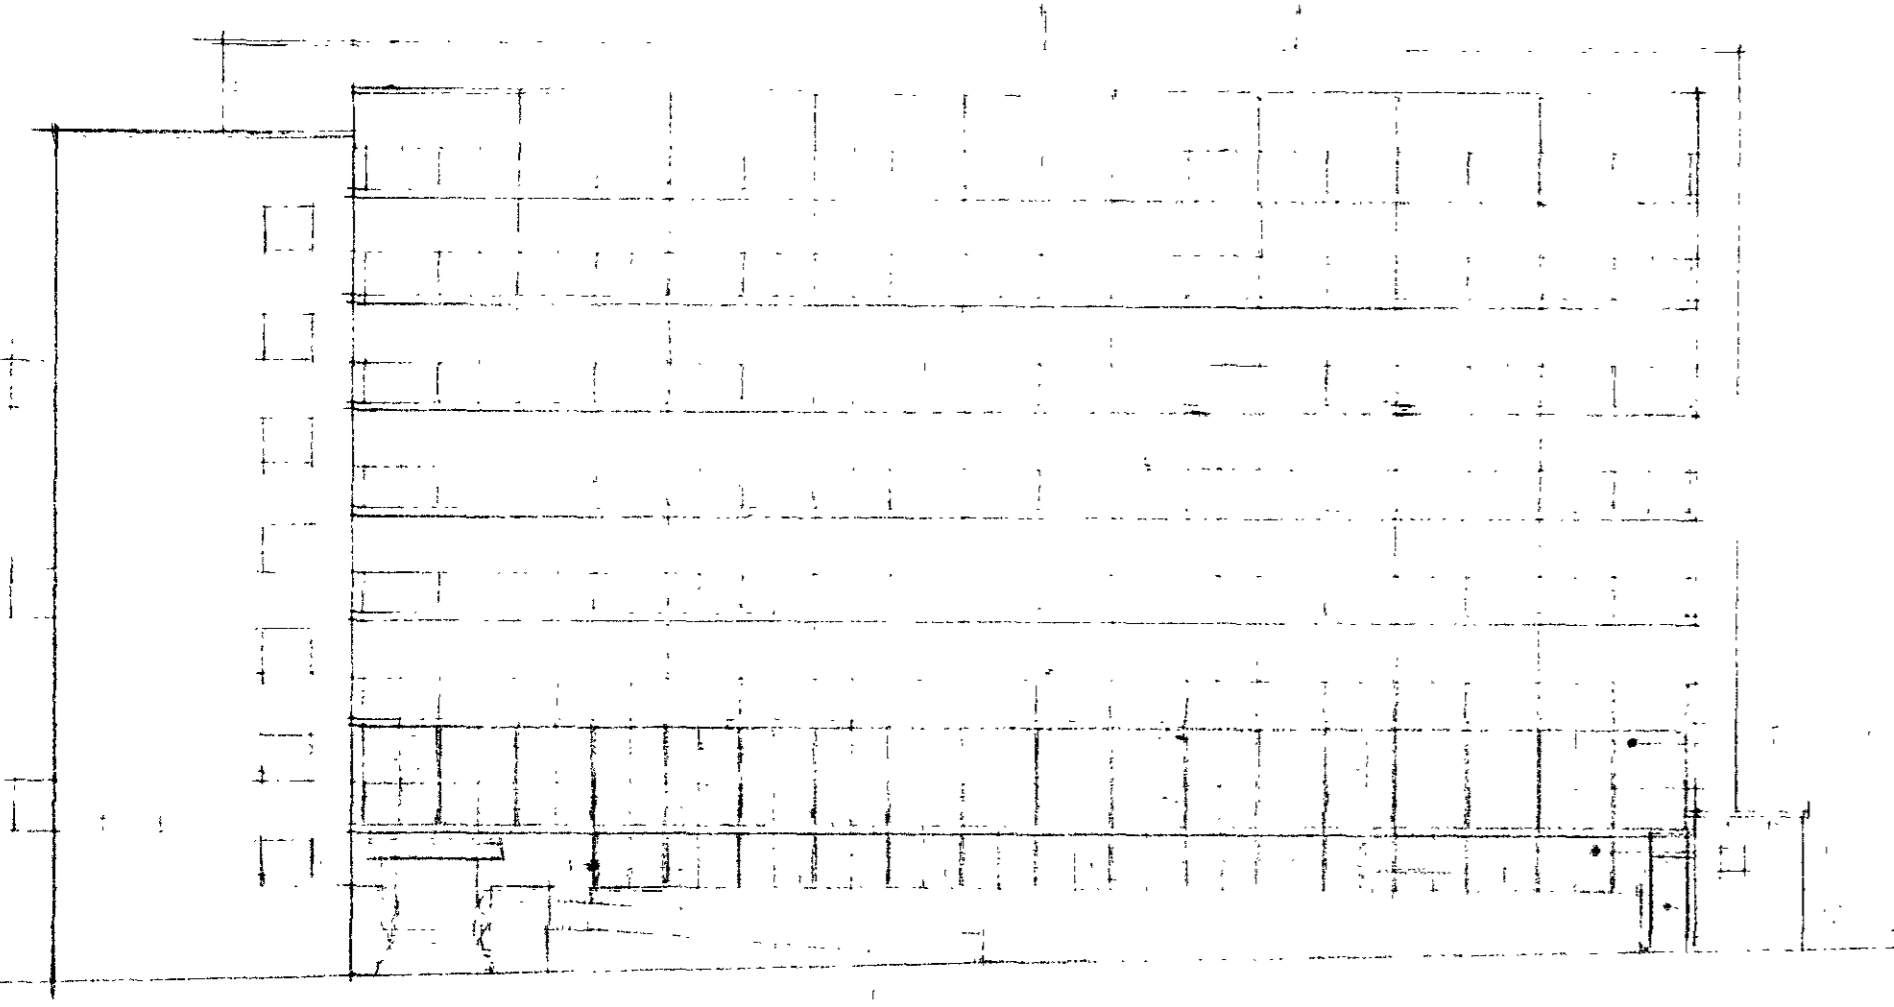

TYPICAL ELEVATION - THE WATSON HOUSE

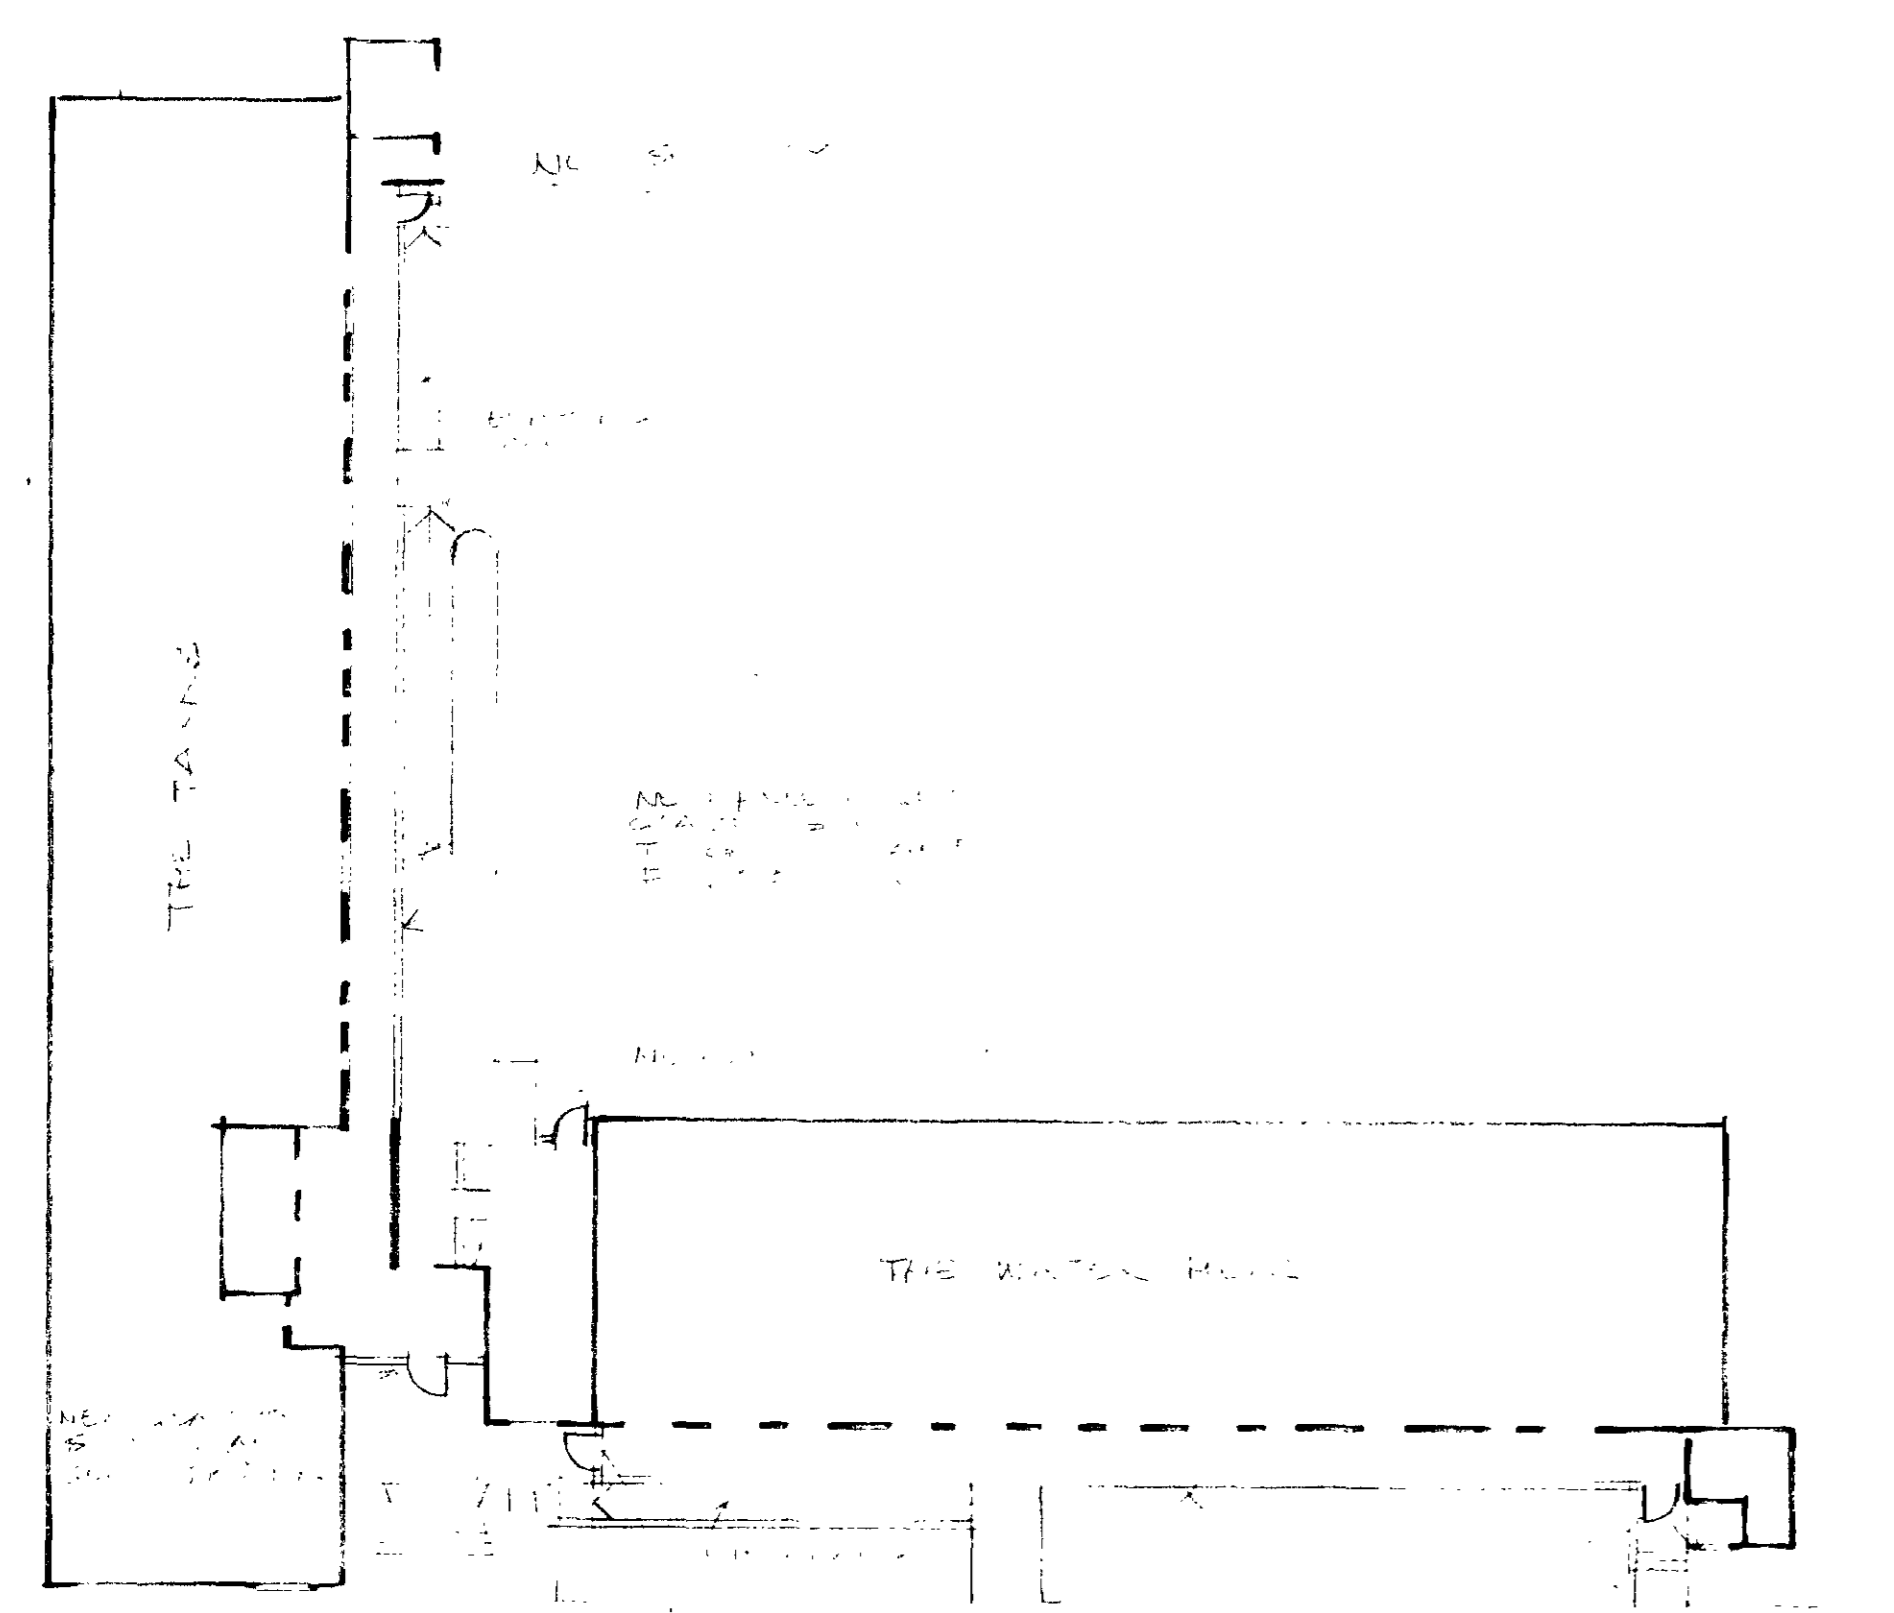


PLAN

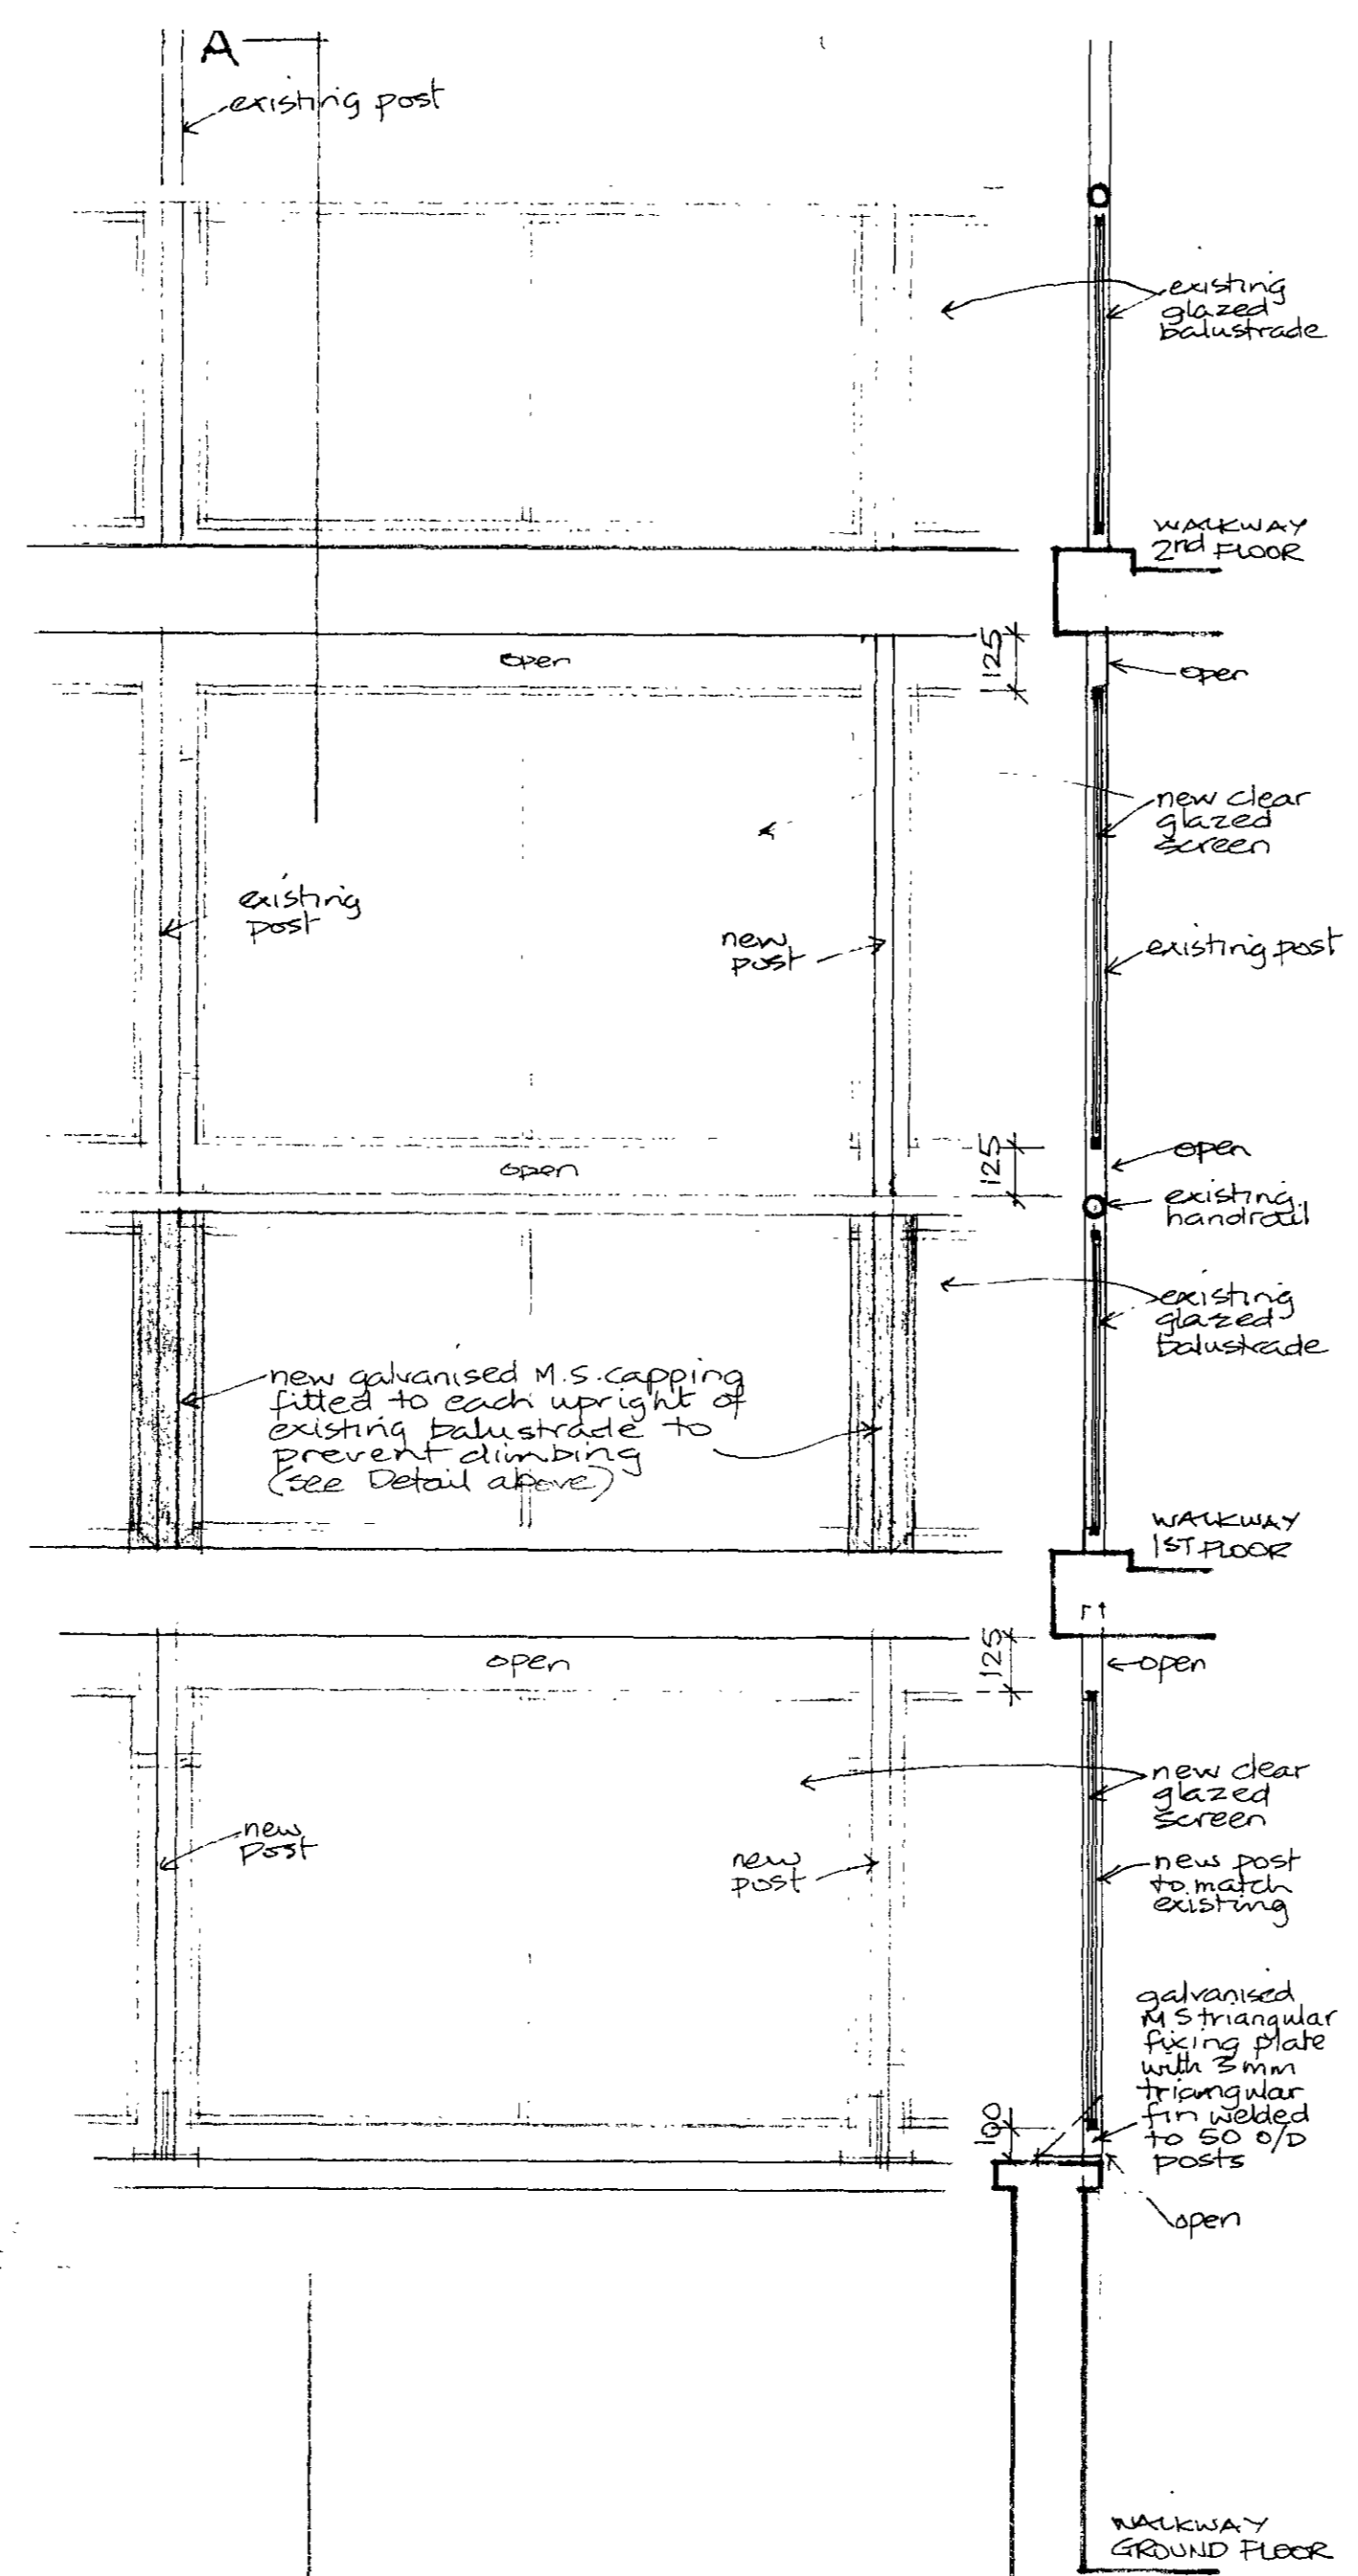


TYPICAL ELEVATION
SCALE 1:200


SECTION A-A

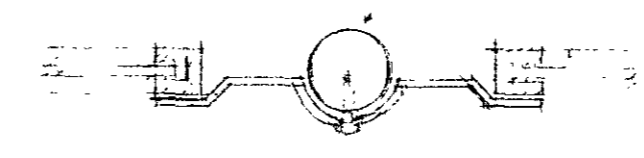

DETAIL - SECTION A-A
SCALE 1:10

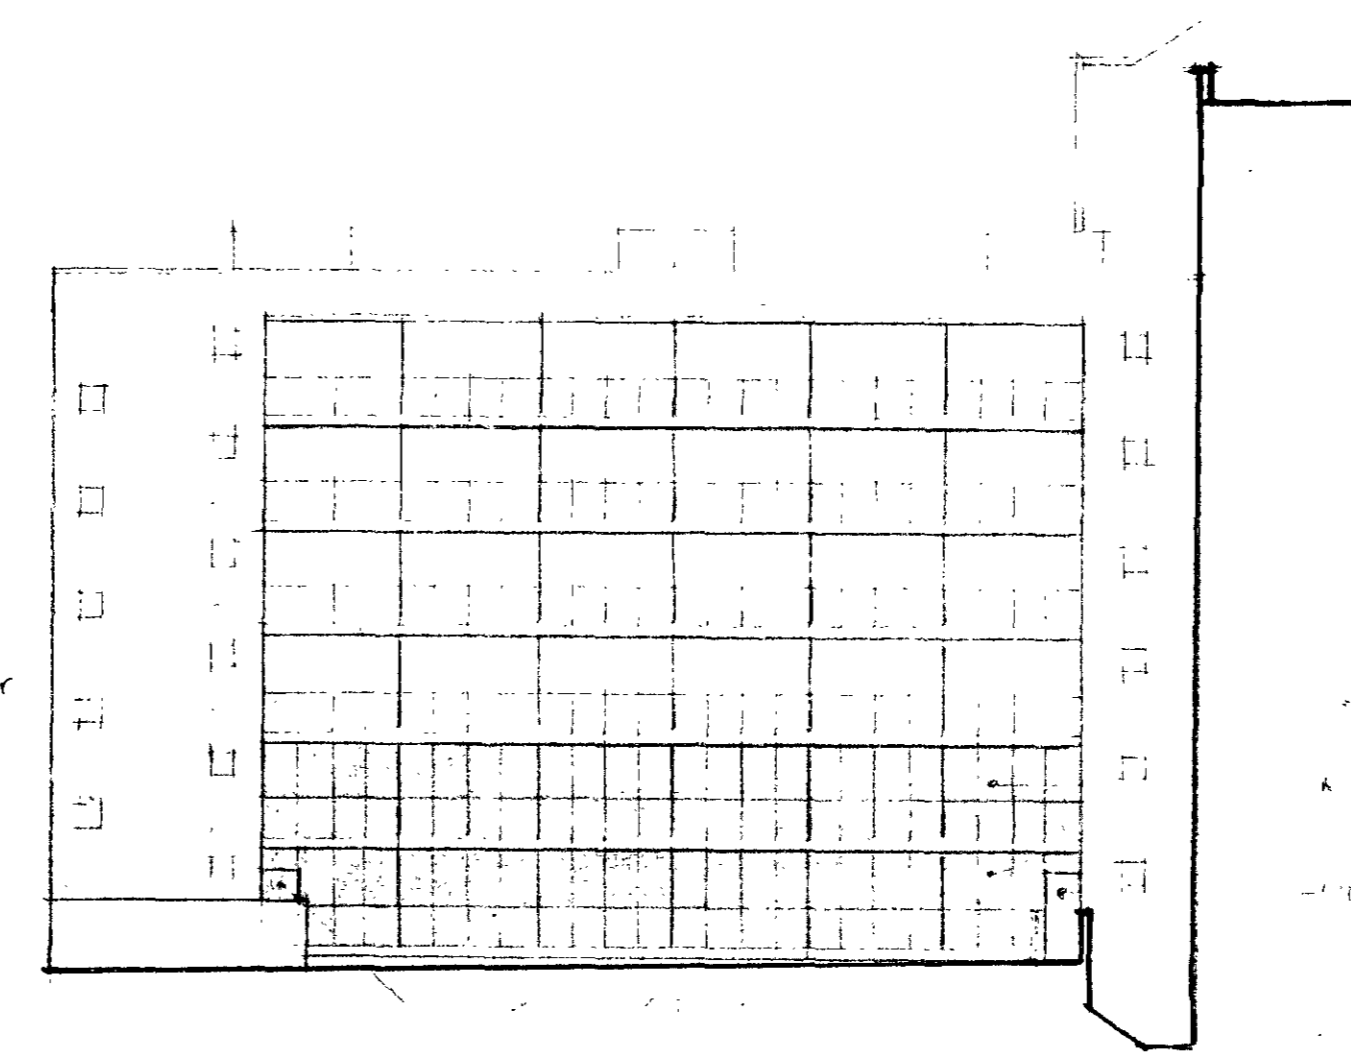

PLAN - THE WATSON HOUSE

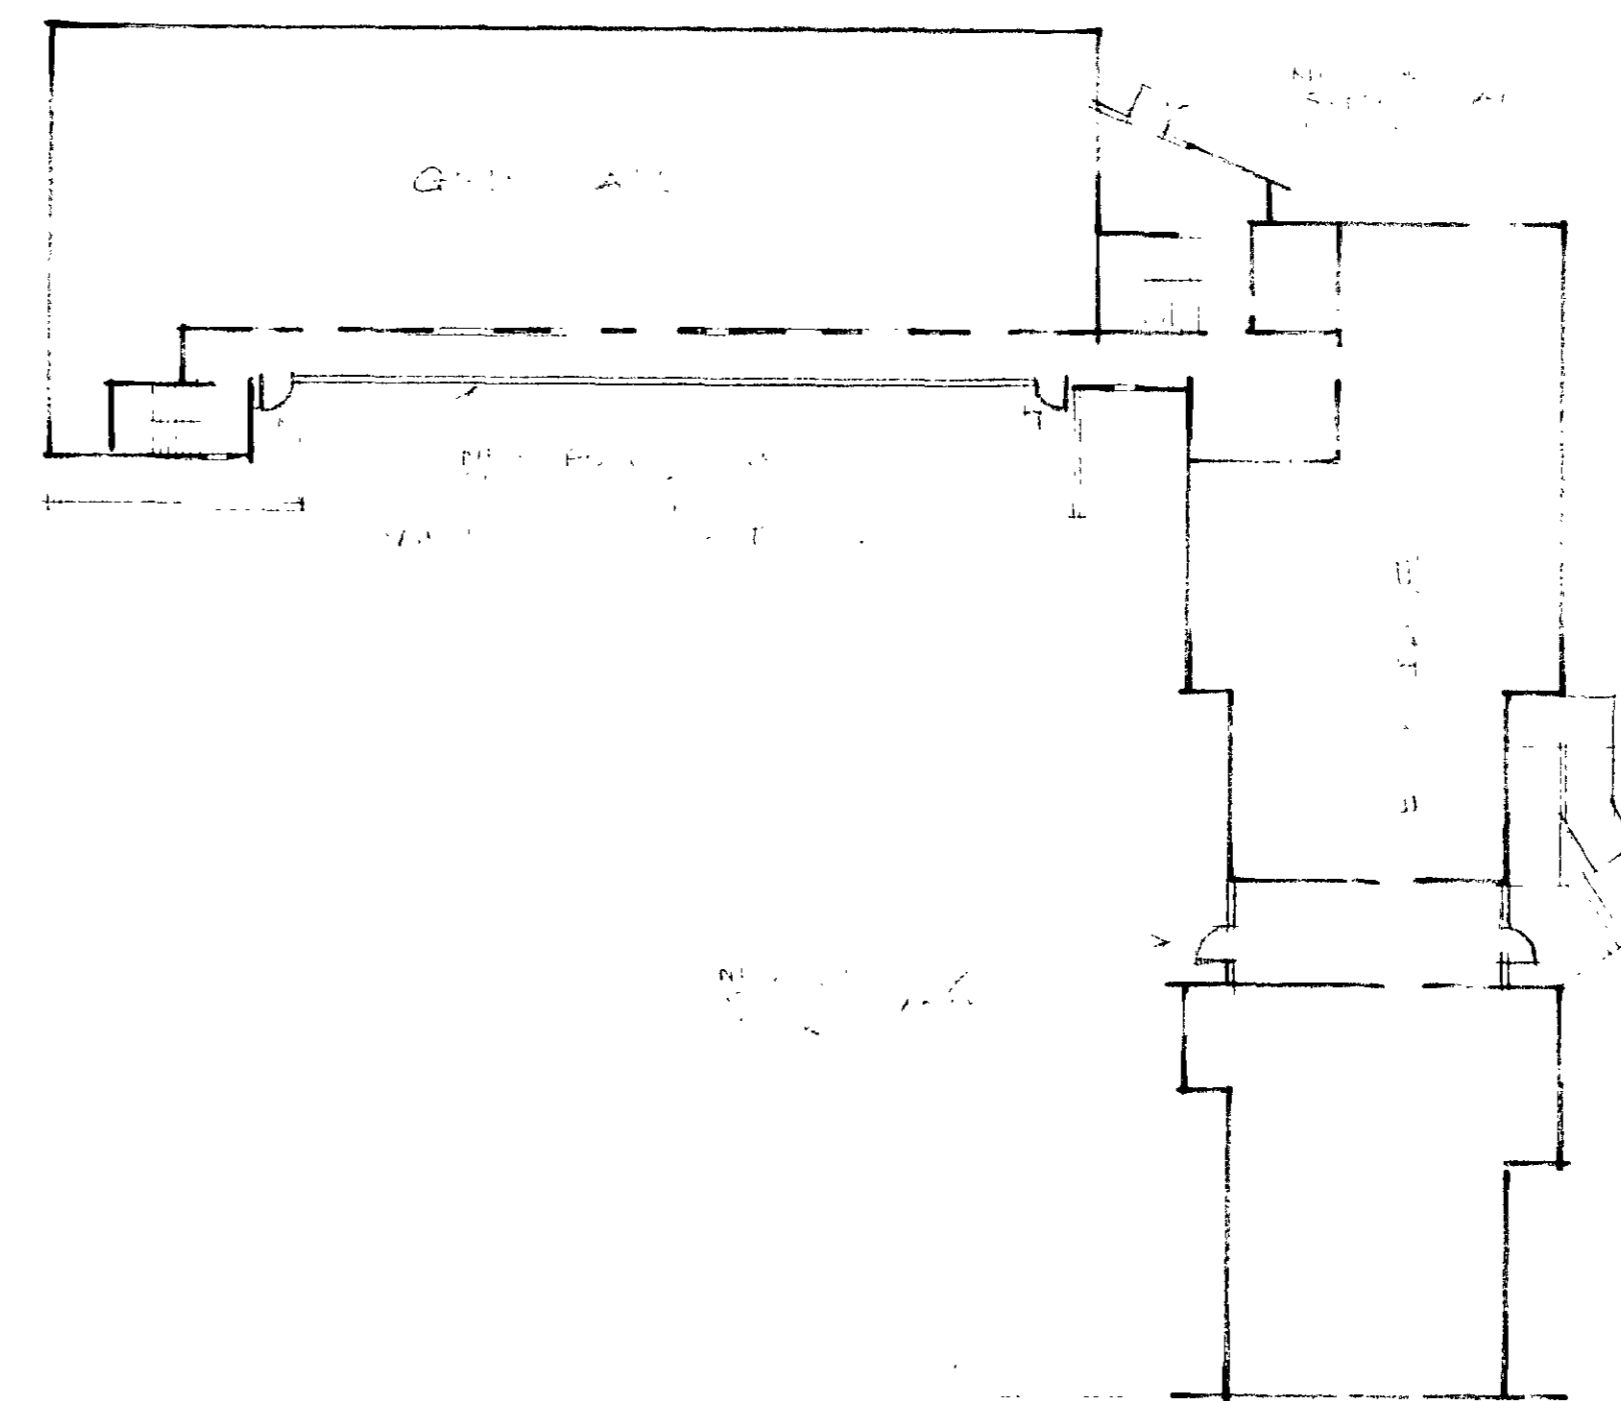

PLAN

ACK. E.S. TO:

--	--	--	--

LONDON BOROUGH OF CAMDEN
DEPT. OF ARCHITECTURE
& SURVEYING
- 1 DEC 1986
A

LONDON BOROUGH OF CAMDEN
TOWN AND COUNTRY PLANNING ACTS
12 MAR 1987
APPROVED
PLANS NOT APPROVED
ON BEHALF OF THE COUNCIL

Chartered Architects 48 Monmouth St London WC2H 9EP
01 240 1538
01 836 2716

Tatnall+Lucas
partnership

THE TARN/WALK HEAD
ENNER AUL/GREYDALE
VANDERLIL STREET, NW1

Alterations for London Borough of Camden
DOOR ENTRY SYSTEM

PLANS AND ELEVATIONS
SCALE 1:200
SHEET 3 OF 3

Nov 1986 Scale 1:200
Drawing

887/3

IP 8602373