


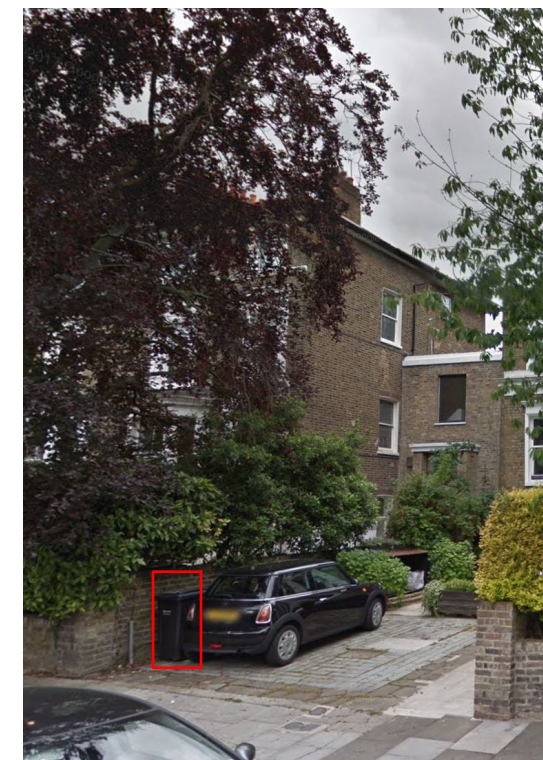

No. 09 bins located in front of driveway




No. 11 bins located in open storage shelter




Existing bins for no. 11a located in driveway



Existing storage for waste recycling for no. 11a

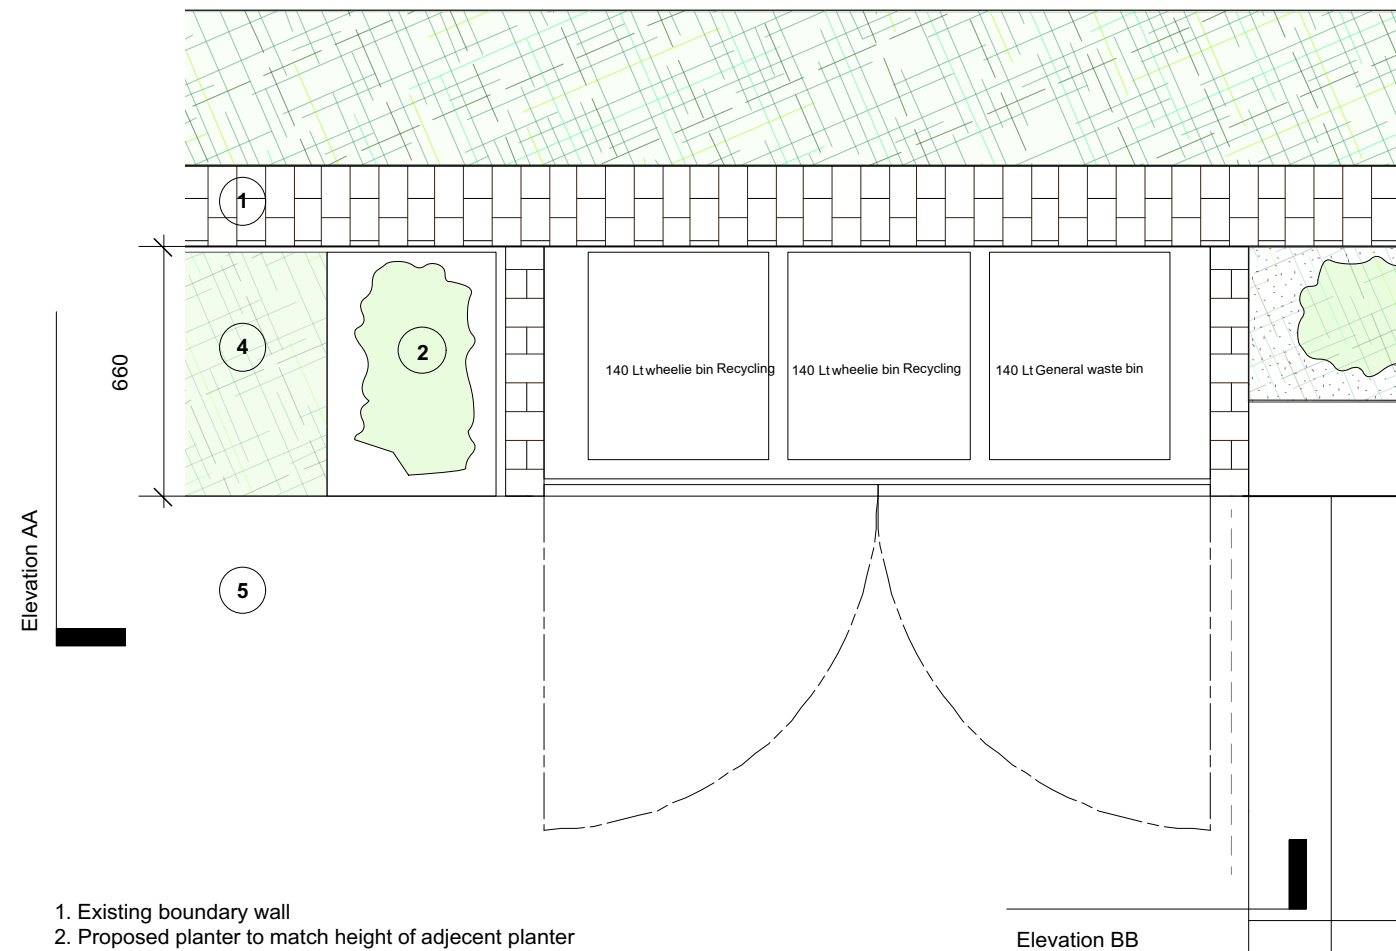

1. Existing boundary wall
2. Proposed planter to match height of adjacent planter
3. Proposed timber bin store - Painted door to match bin store of no. 11
4. Planting strip
5. Paving
6. Brick flank wall to bin store to match design of no. 11

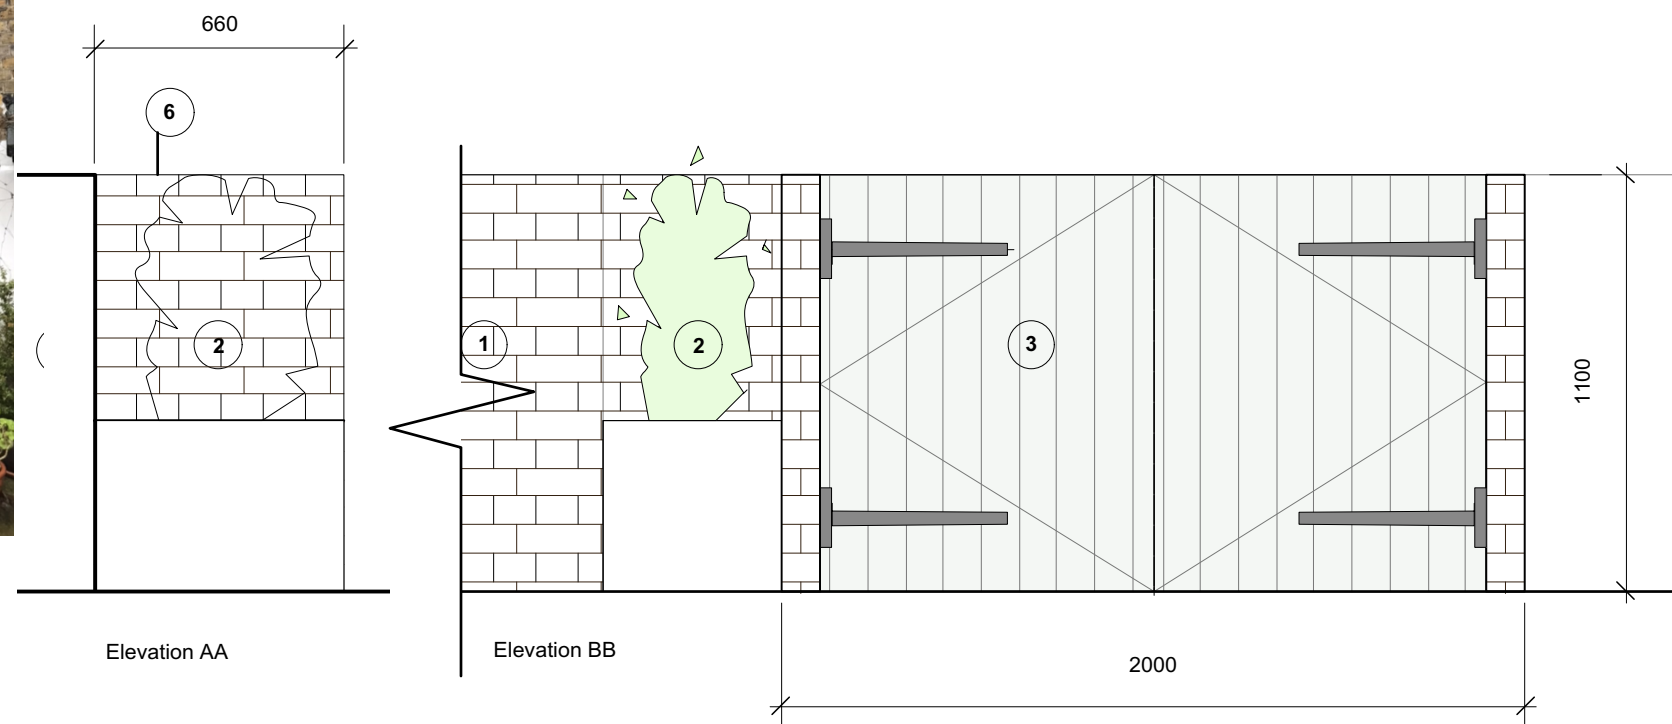

P2 Elevation added 03.10.18
P1 Issued for Planning 09.08.18

PROJECT
11a Parkhill Road

Novel

Tel: 07889 165290
Email: info@studionovel.co.uk

Refuse Storage

DATE 03/08/18
SCALE 1:20 @ A3

PL_008