

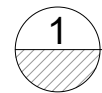
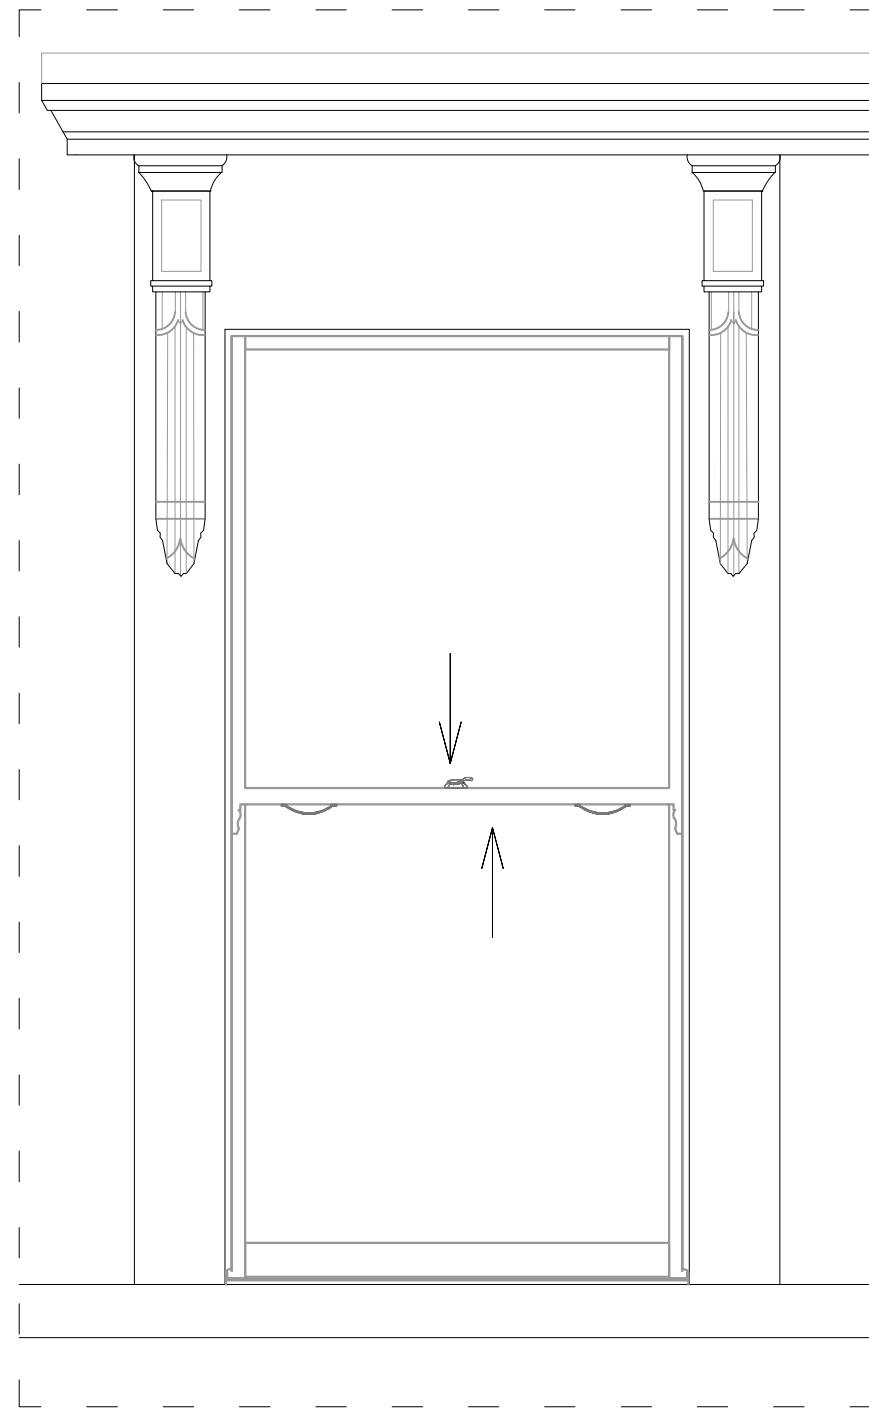




notes:
 The contractors are to check all dimensions, drain runs and general conditions on site before works commence, and inform Akelius immediately upon discovery of any errors, omissions or discrepancies.
 All works are to be carried out in accordance with current building regulations, British standards, codes of practice and local authority requirements.

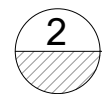


TYPE 66 A ELEVATION

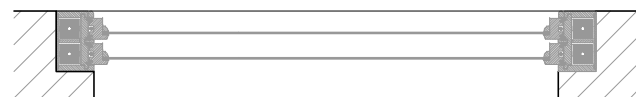

TYPE 66 A PLAN

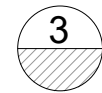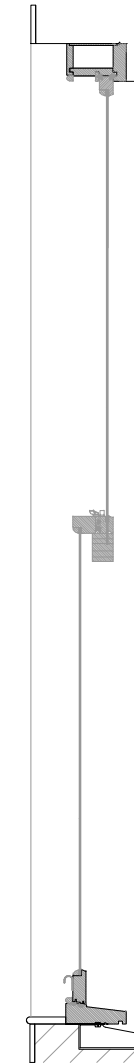

TYPE 66 A SECTION

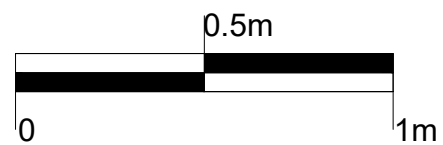

Revisions		

The contents of this plan including the printed notes are copyright. Reproduction in whole or part is not permitted without prior consent of Akelius in writing.

Project
 66 & 72 Belsize Lane,
 London
 NW3 5BJ

Drawing Title
 Typical Existing Single
 glazed Front Window

66BL-10/07/2018 - E 02		
Scale	Drawn by	Checked by
A3@1:20	P.M	S.A