
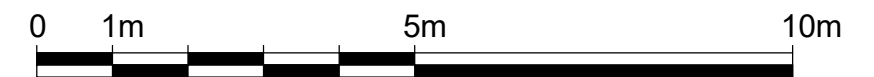


- Roof
12170
- Third Floor
9670
- Second Floor
6820
- First Floor
3370
- Ground Floor
0

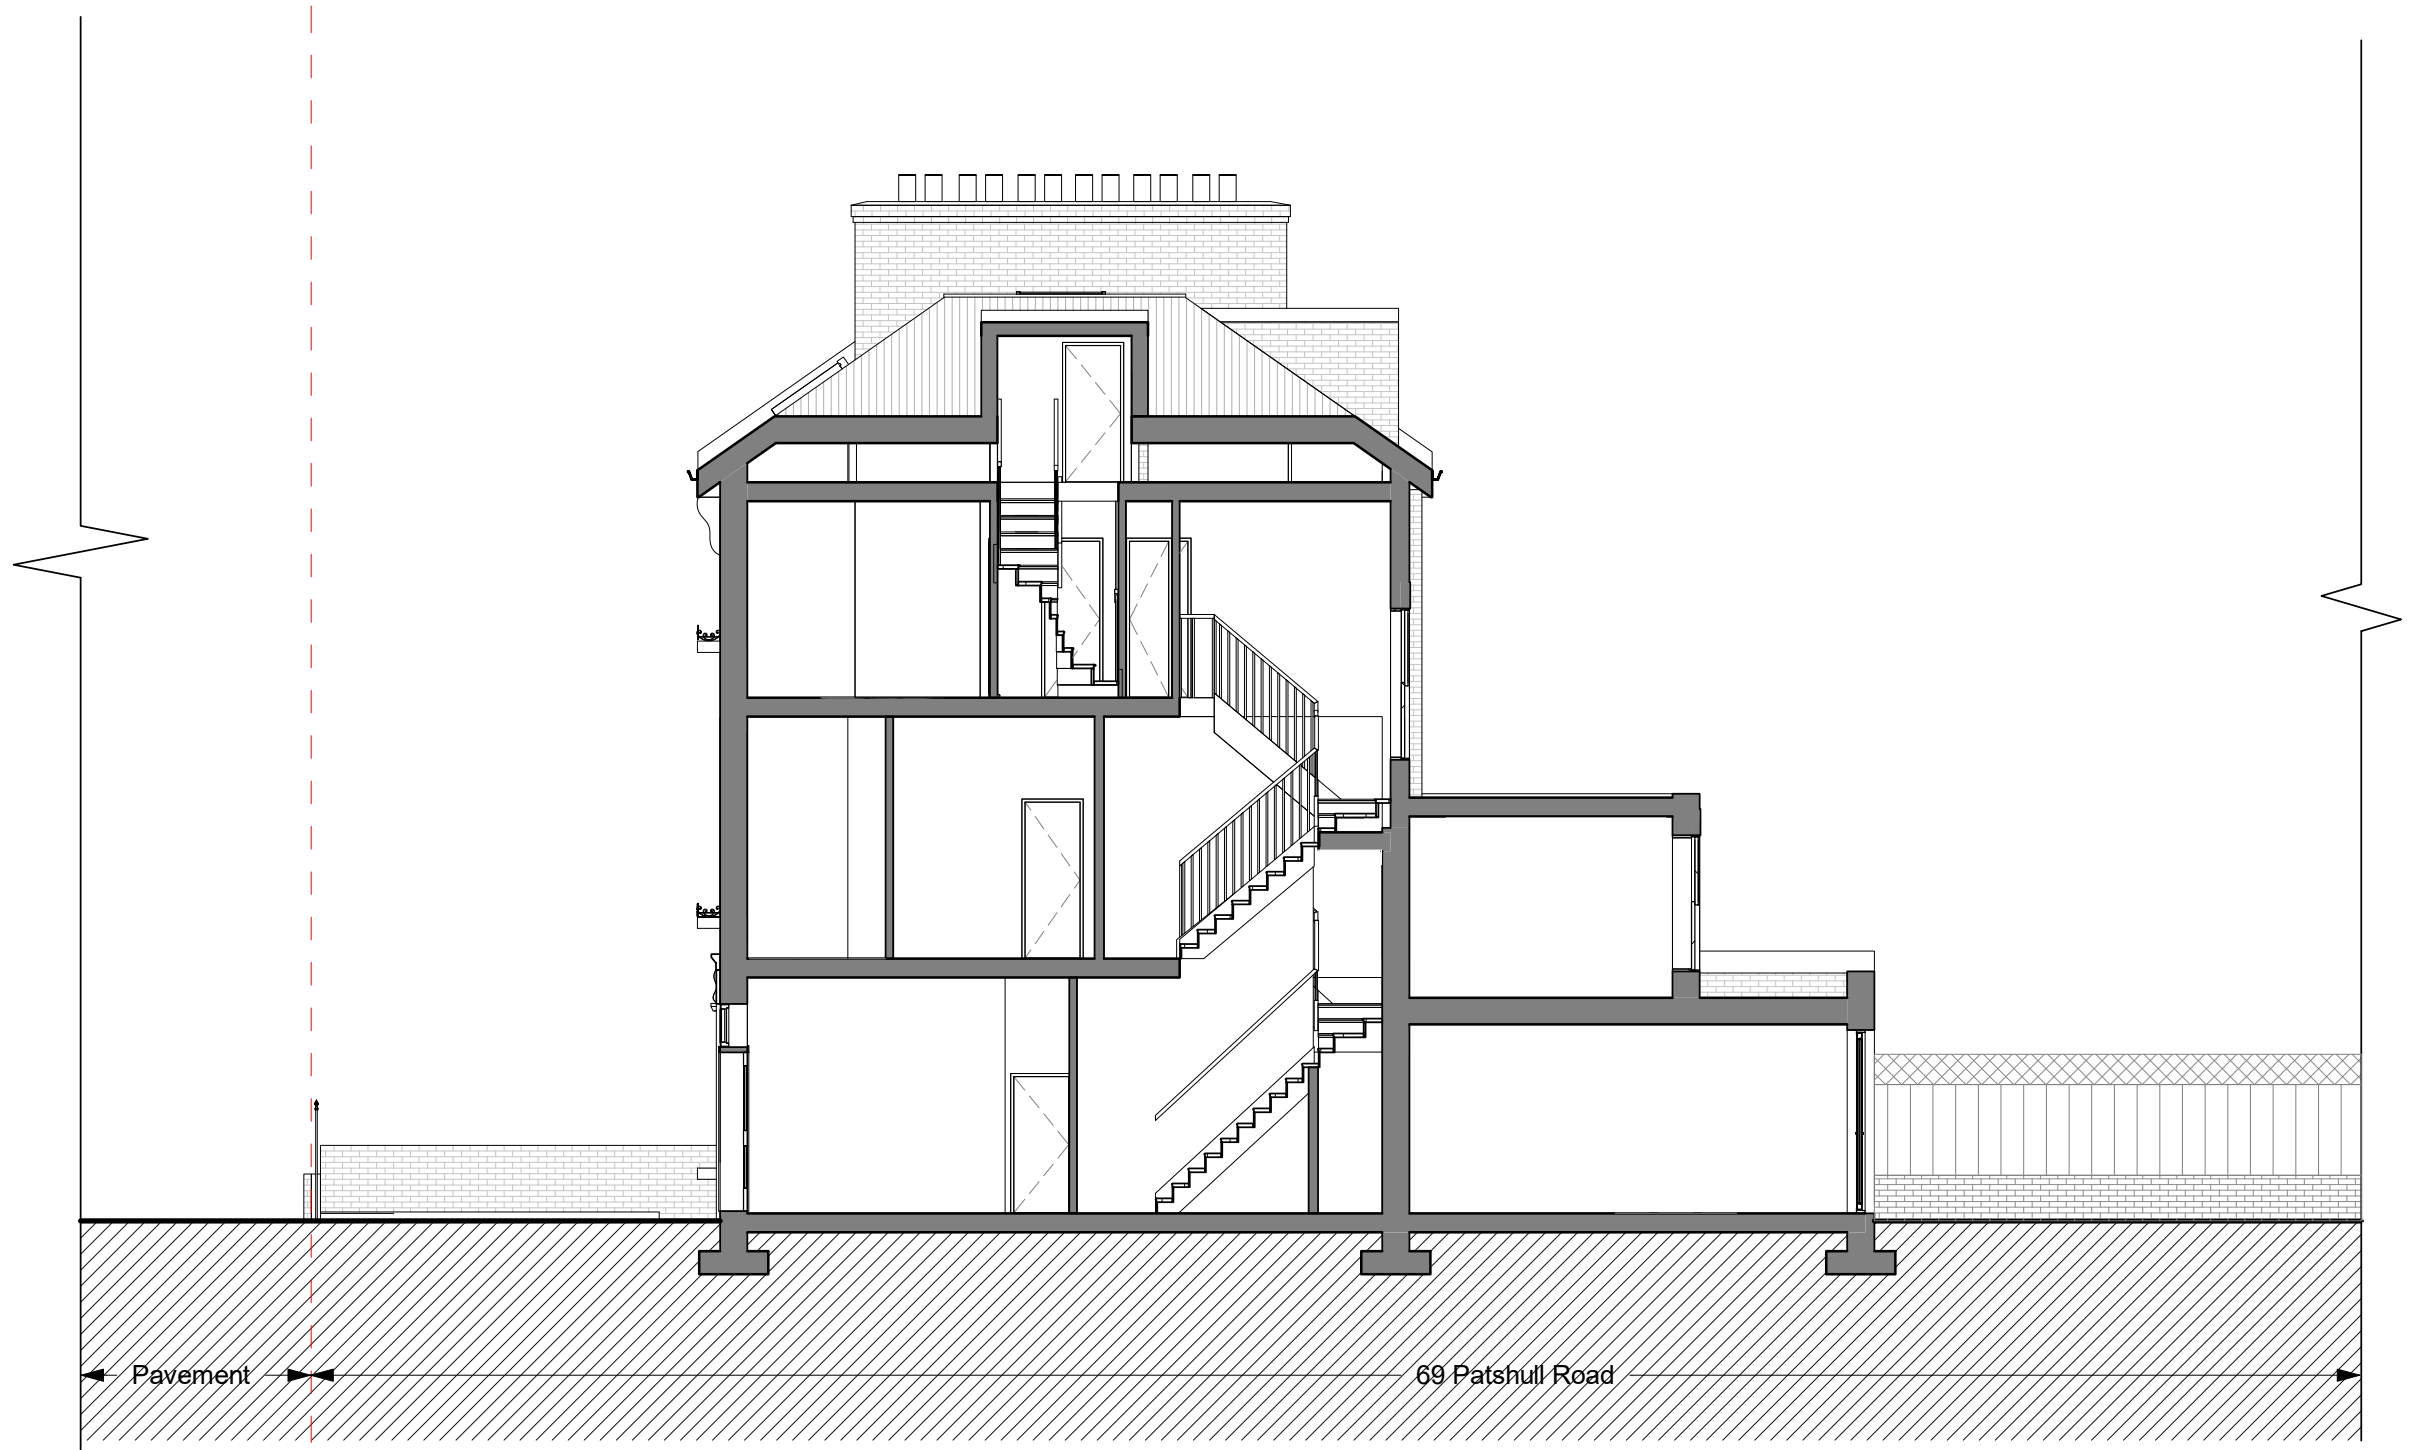

No.	Description	Date
A	Terrace size reduced	10/2018
B	Terrace Removed	12/2018

Benedetto Litteri Architect			
CODE	STATUS	SUITABILITY DESCRIPTION	PURPOSE OF ISSUE

PROJECT	69 Patshull Road
SHEET	Proposed_Section 2

CLIENT Riccardo Calzavara		
Date 06/2018	Project number Project Number	Scale (@ A3) 1 : 100
Drawn by Author	DRAWING NUMBER S102	REV B
Checked by Checker		