


Roof
12170

Third Floor
9670

Second Floor
6820

First Floor
3370

Ground Floor
0

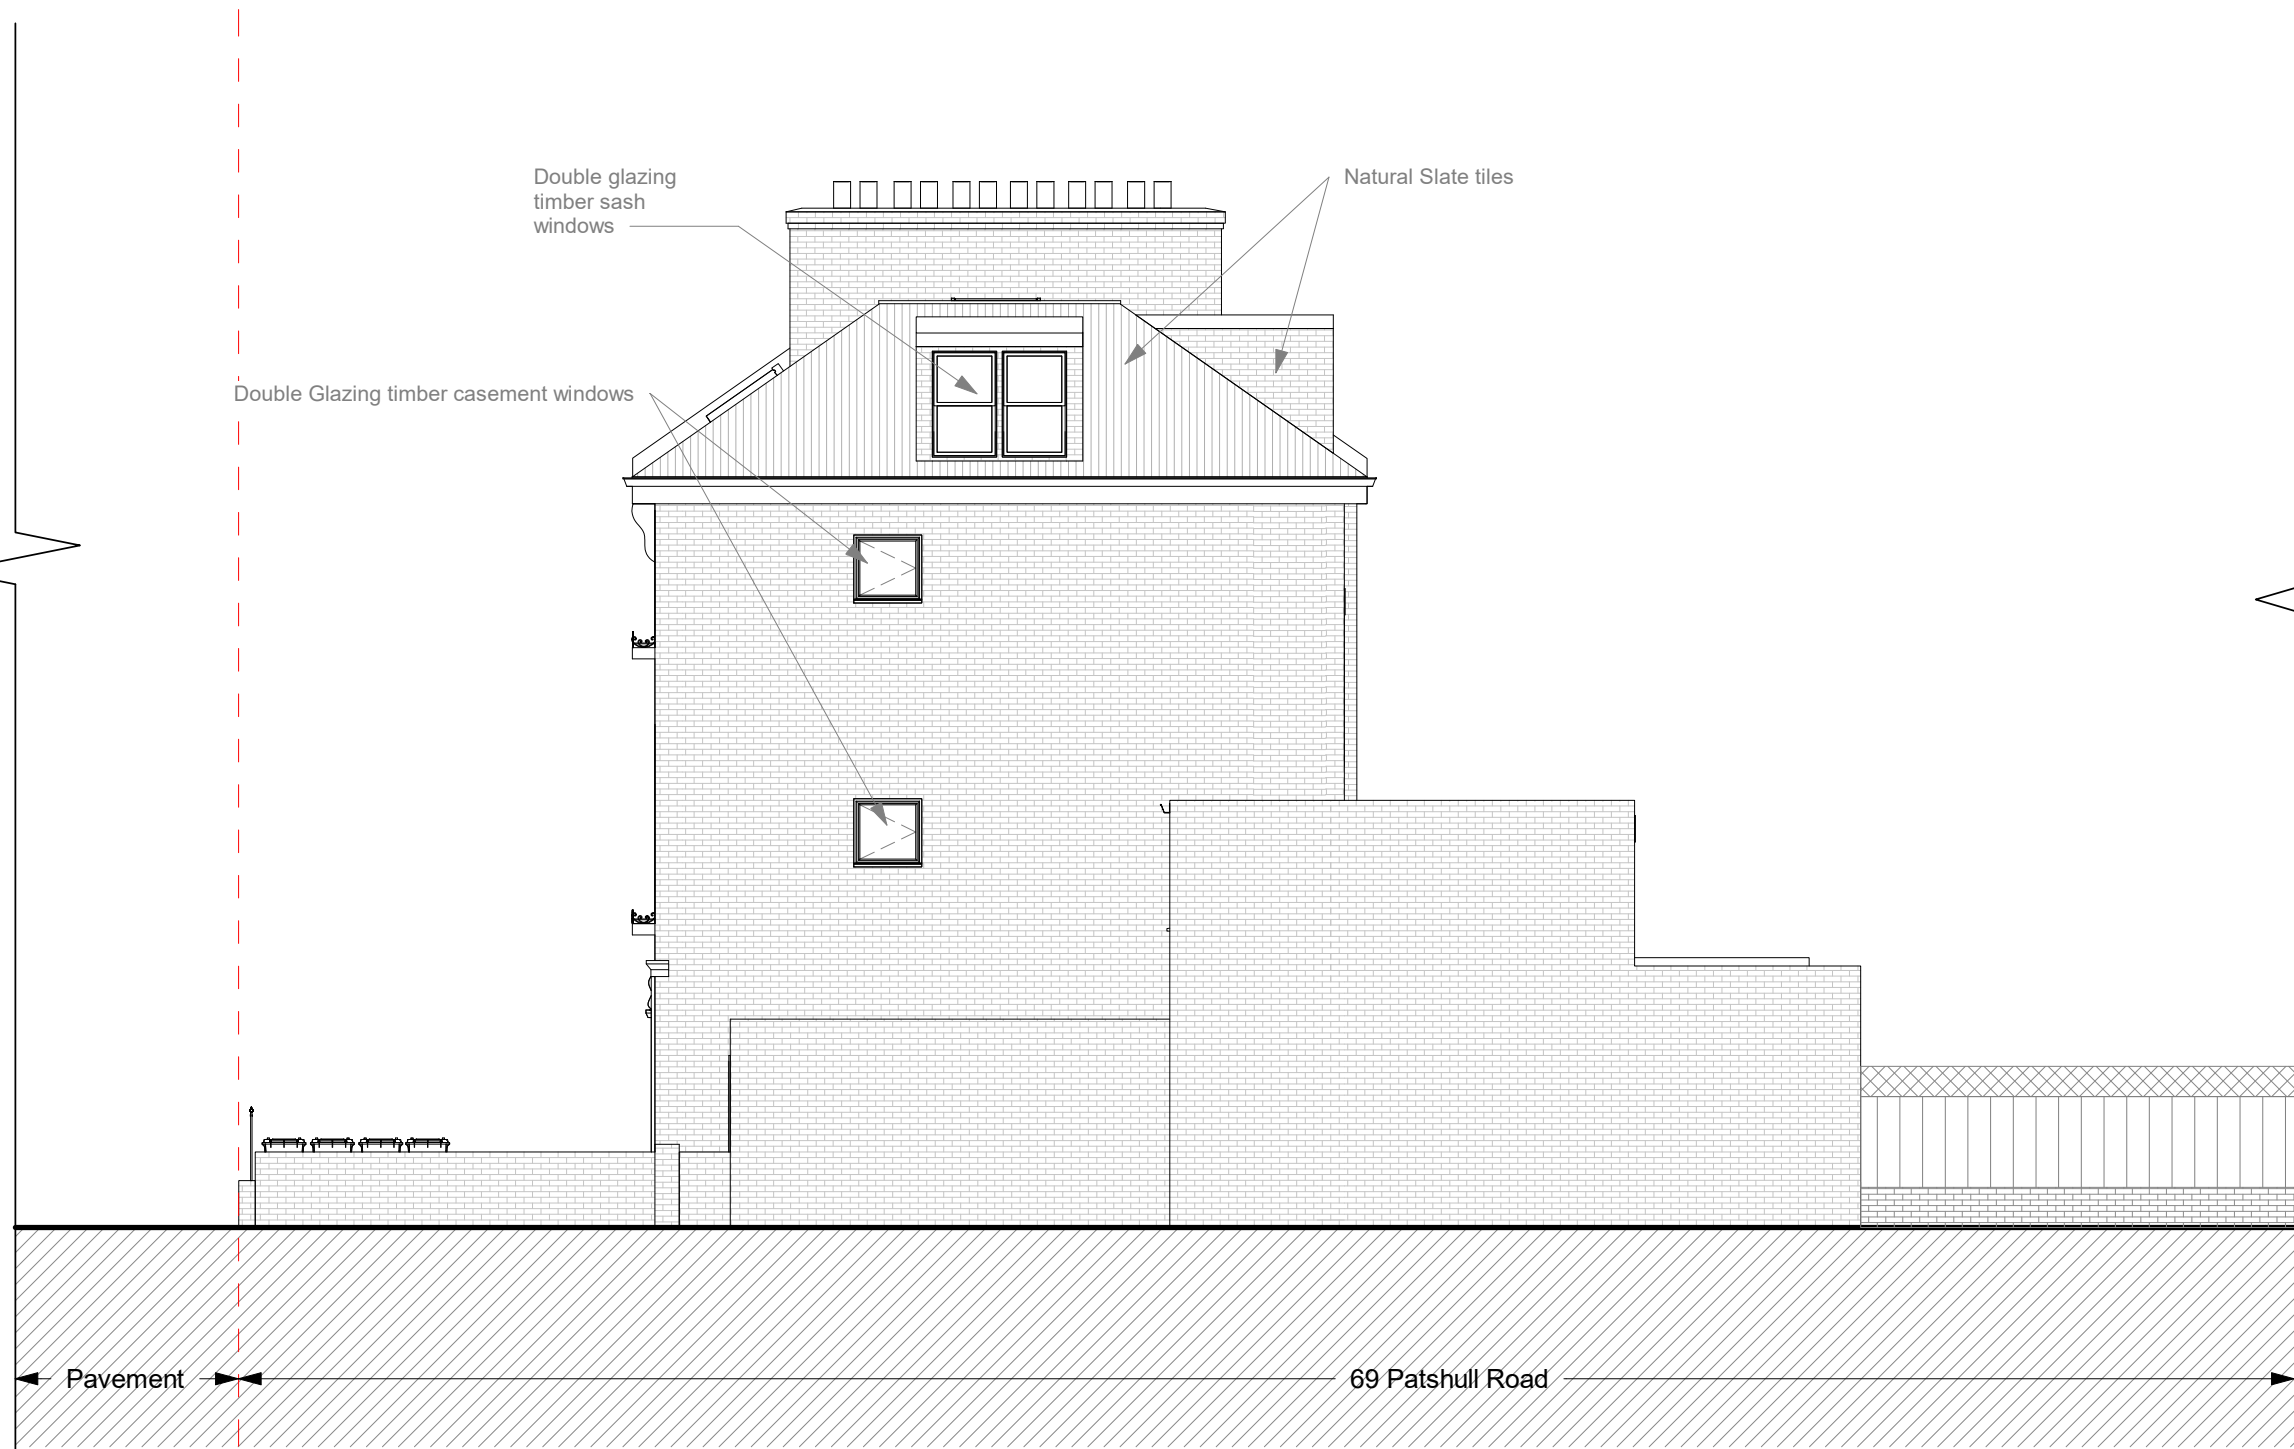

No.	Description	Date
A	Terrace size reduced	10/2018
B	Terrace Removed	12/2018

Benedetto Litteri Architect			
CODE	STATUS	SUITABILITY DESCRIPTION	PURPOSE OF ISSUE

PROJECT	69 Patshull Road
SHEET	Proposed_Side Elevation

CLIENT Riccardo Calzavara		
Date 06/2018	Project number Project Number	Scale (@ A3) 1:100
Drawn by Author	DRAWING NUMBER E103	REV B
Checked by Checker		