


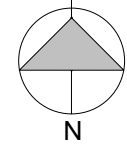


OS Map
1 : 1250




Property Boundary

- 2 Unit 2
- 3 Garden
- 4 Roof Light
- 5 Shed
- 6 Refuse bins
- 7 Patio
- 8 Flat Roof
- 9 Obscure Glazed roof
- 10 Glazed roof (Conservatory)

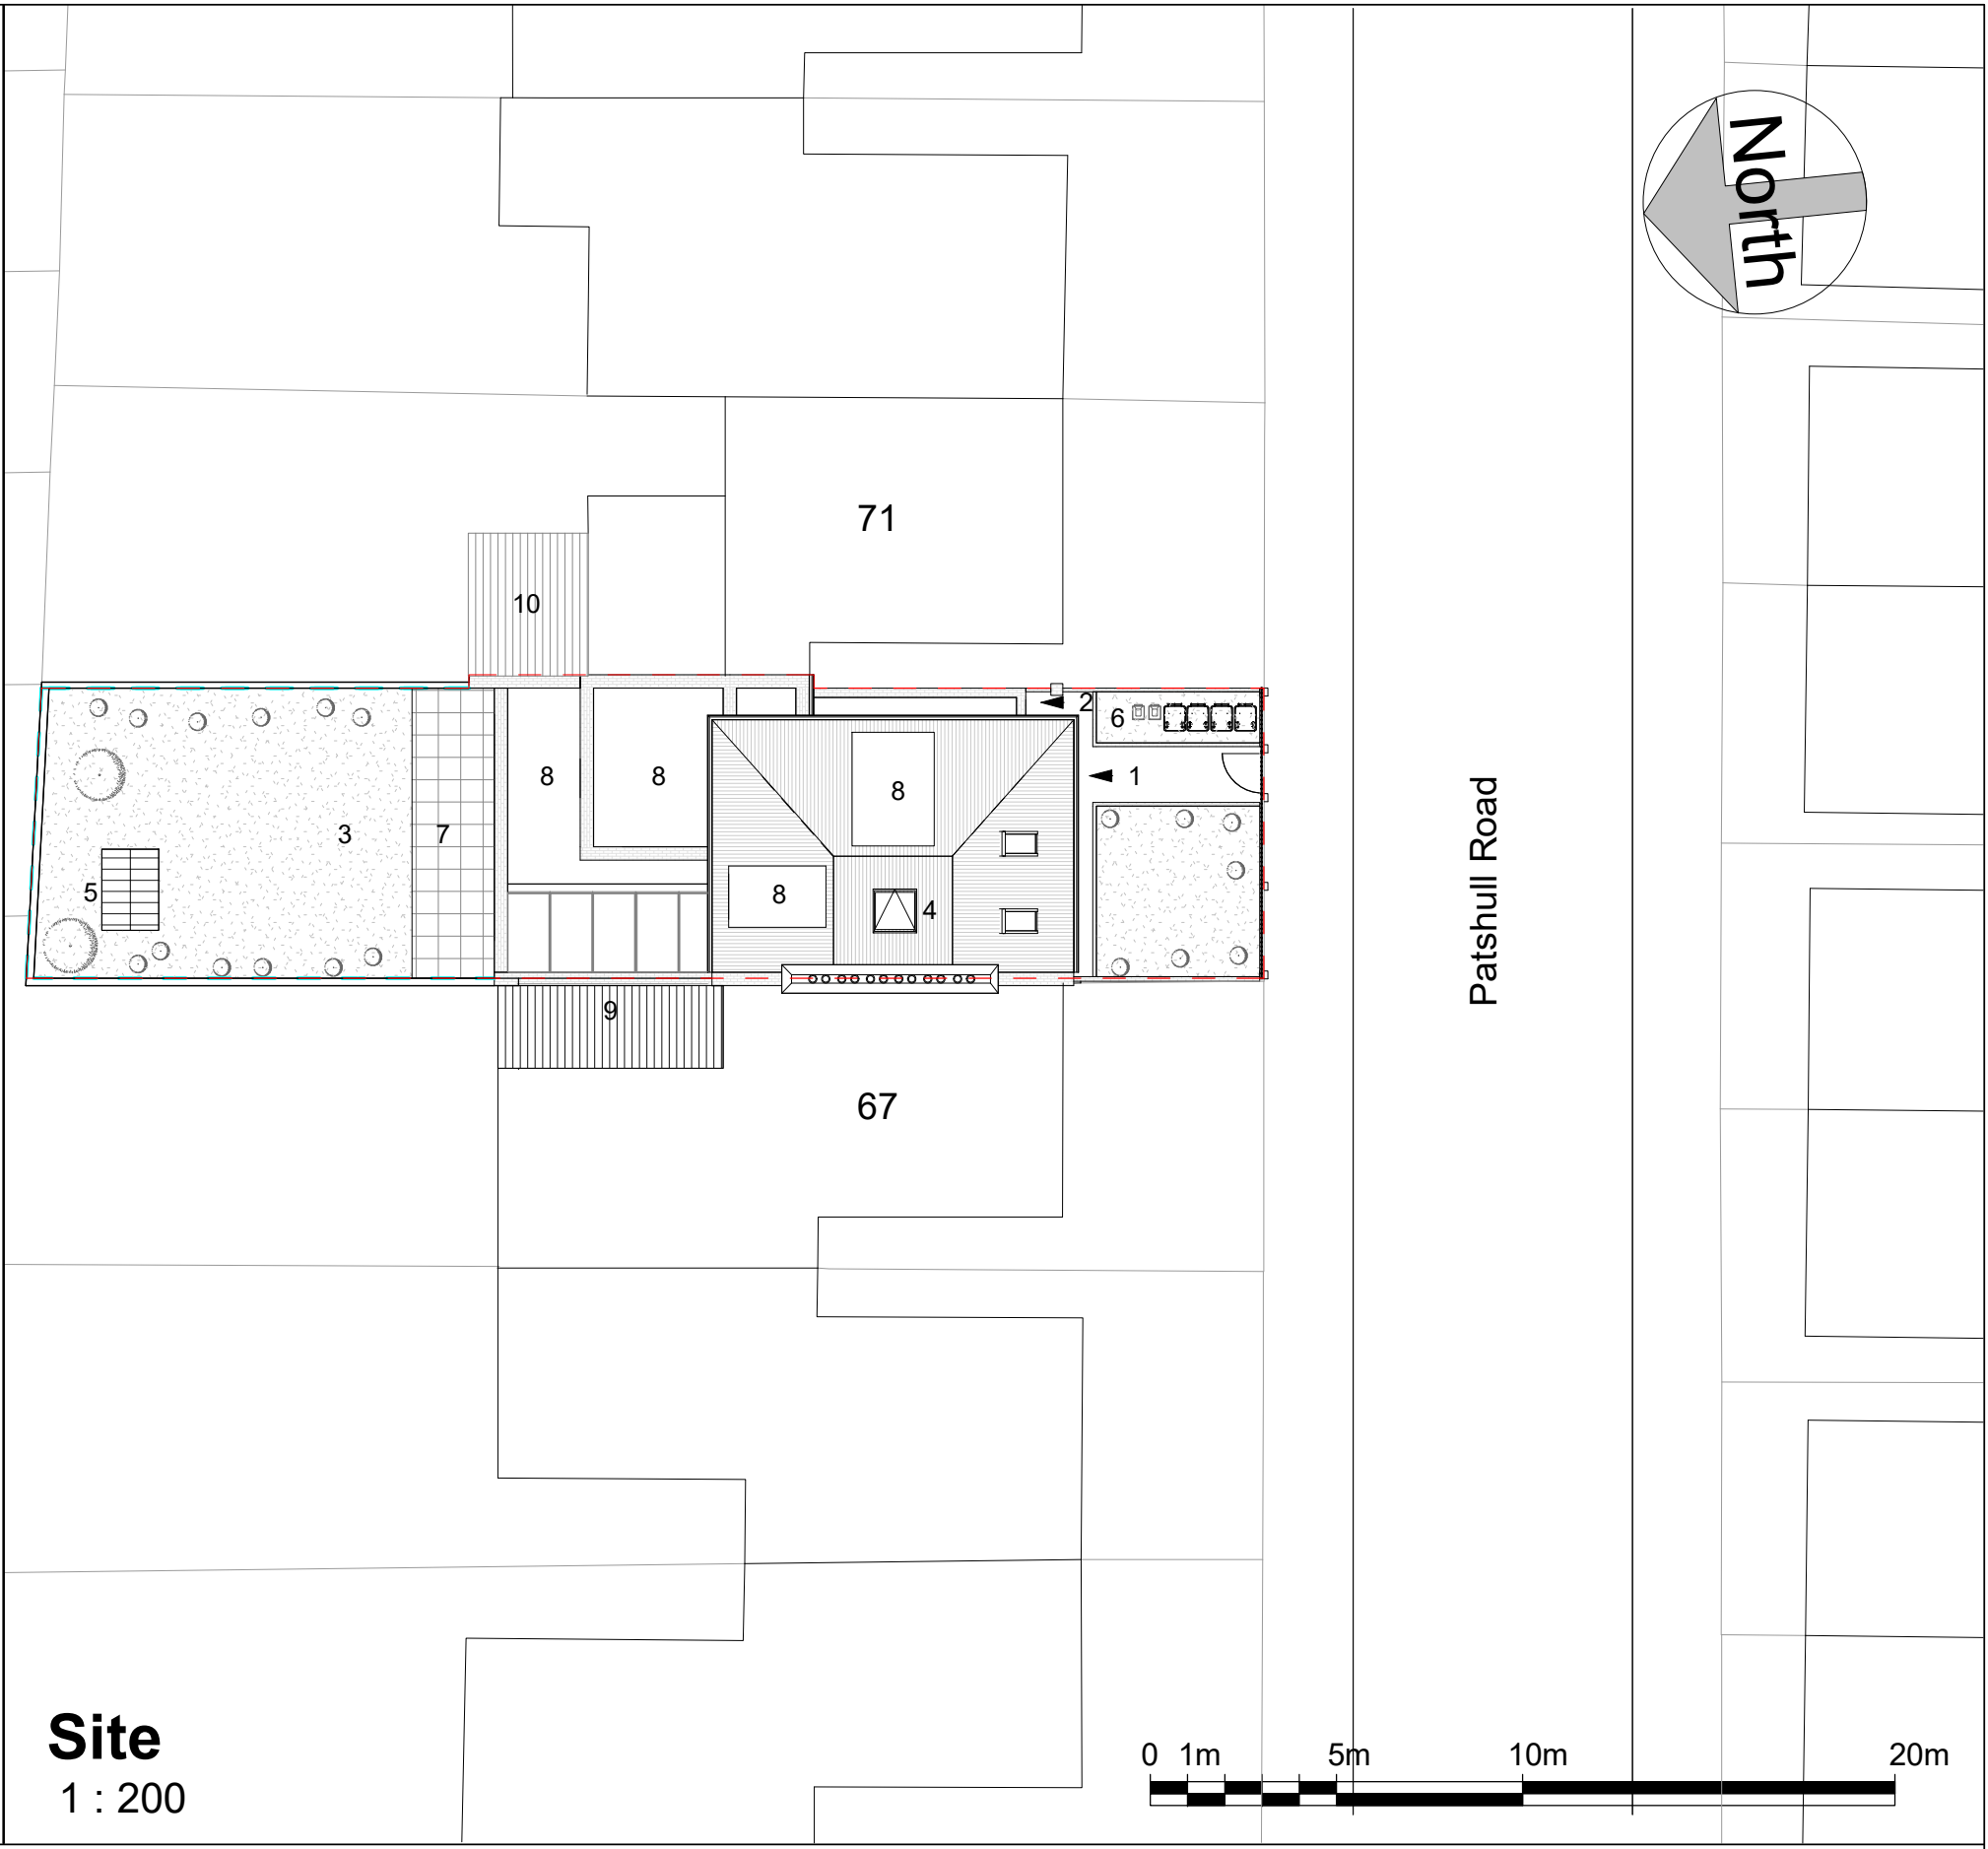

Site
1 : 200

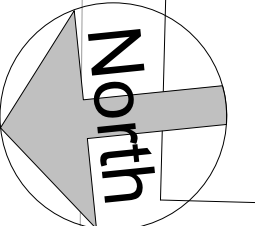

No.	Description	Date
A	Terrace size reduced	10/2018
B	Terrace Removed	12/2018

Benedetto Litteri Architect			
CODE	STATUS	SUITABILITY DESCRIPTION	PURPOSE OF ISSUE

PROJECT	69 Patshull Road
SHEET	Proposed_Location Plans

CLIENT Riccardo Calzavara		
Date 06/2018	Project number Project Number	Scale (@ A3) As indicated
Drawn by BL	DRAWING NUMBER L101	REV B
Checked by BL		