



TREE FOR ILLUSTRATIVE PURPOSES ONLY - NOT TO SCALE

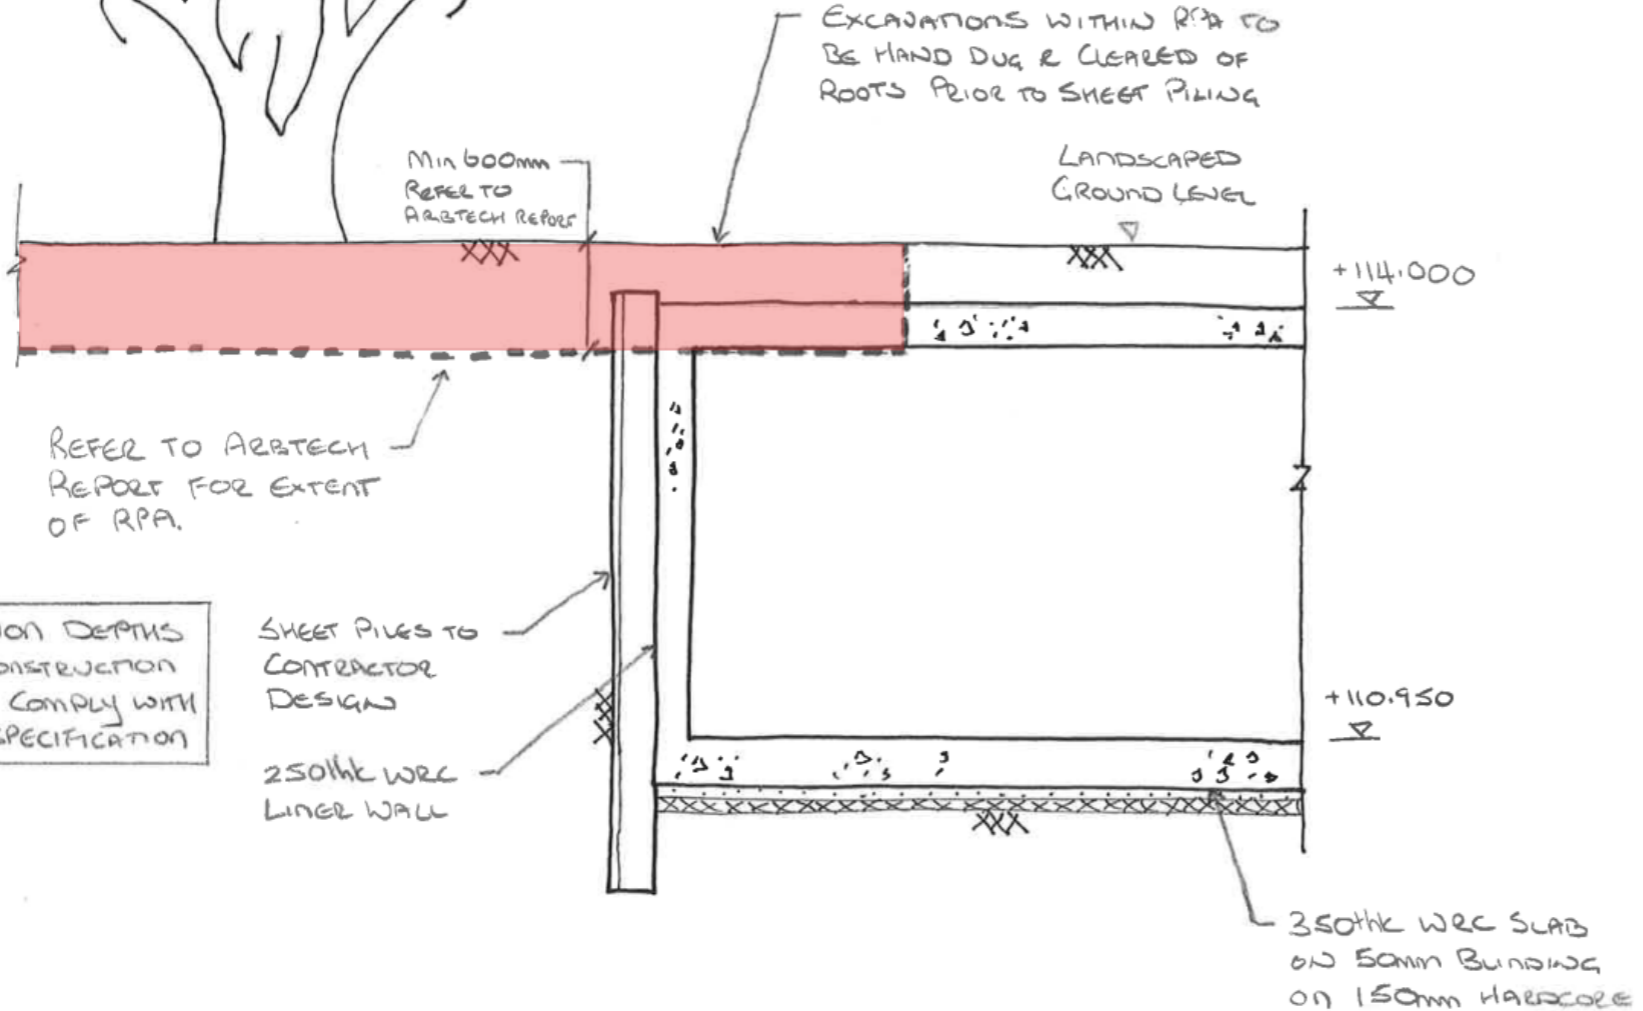

Section A-A

Note: Tree 4 to be removed as noted within Arbtech Report

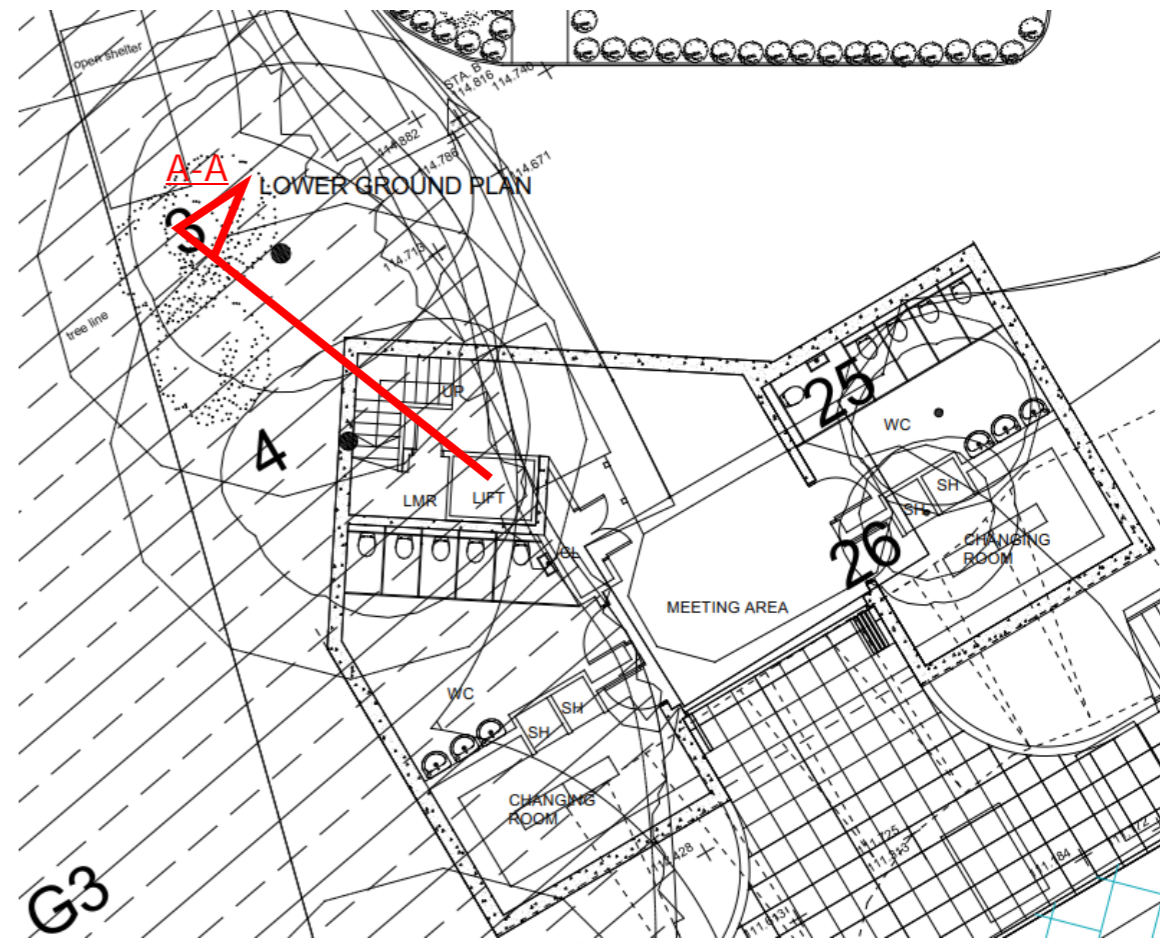

Key Plan

NOTE: FOUNDATION DEPTHS AND CONSTRUCTION DETAILS COMPLY WITH NHBC SPECIFICATION

SHEET PILES TO CONTRACTOR DESIGN
250thk WRC LINER WALL

350thk WRC SLAB ON 50mm BEDDING ON 150mm HARDCORE

Job	CHANGING JUNIOR SCHOOL	Date	25/9/18
Title	RETAINED TREE - EXCAVATION DETAILS	Eng.	GP
Job No.	1843	Sheet	SK021
		Rev.	

