


44 DARTMOUTH PARK ROAD NW5 - existing and proposed NE elevation

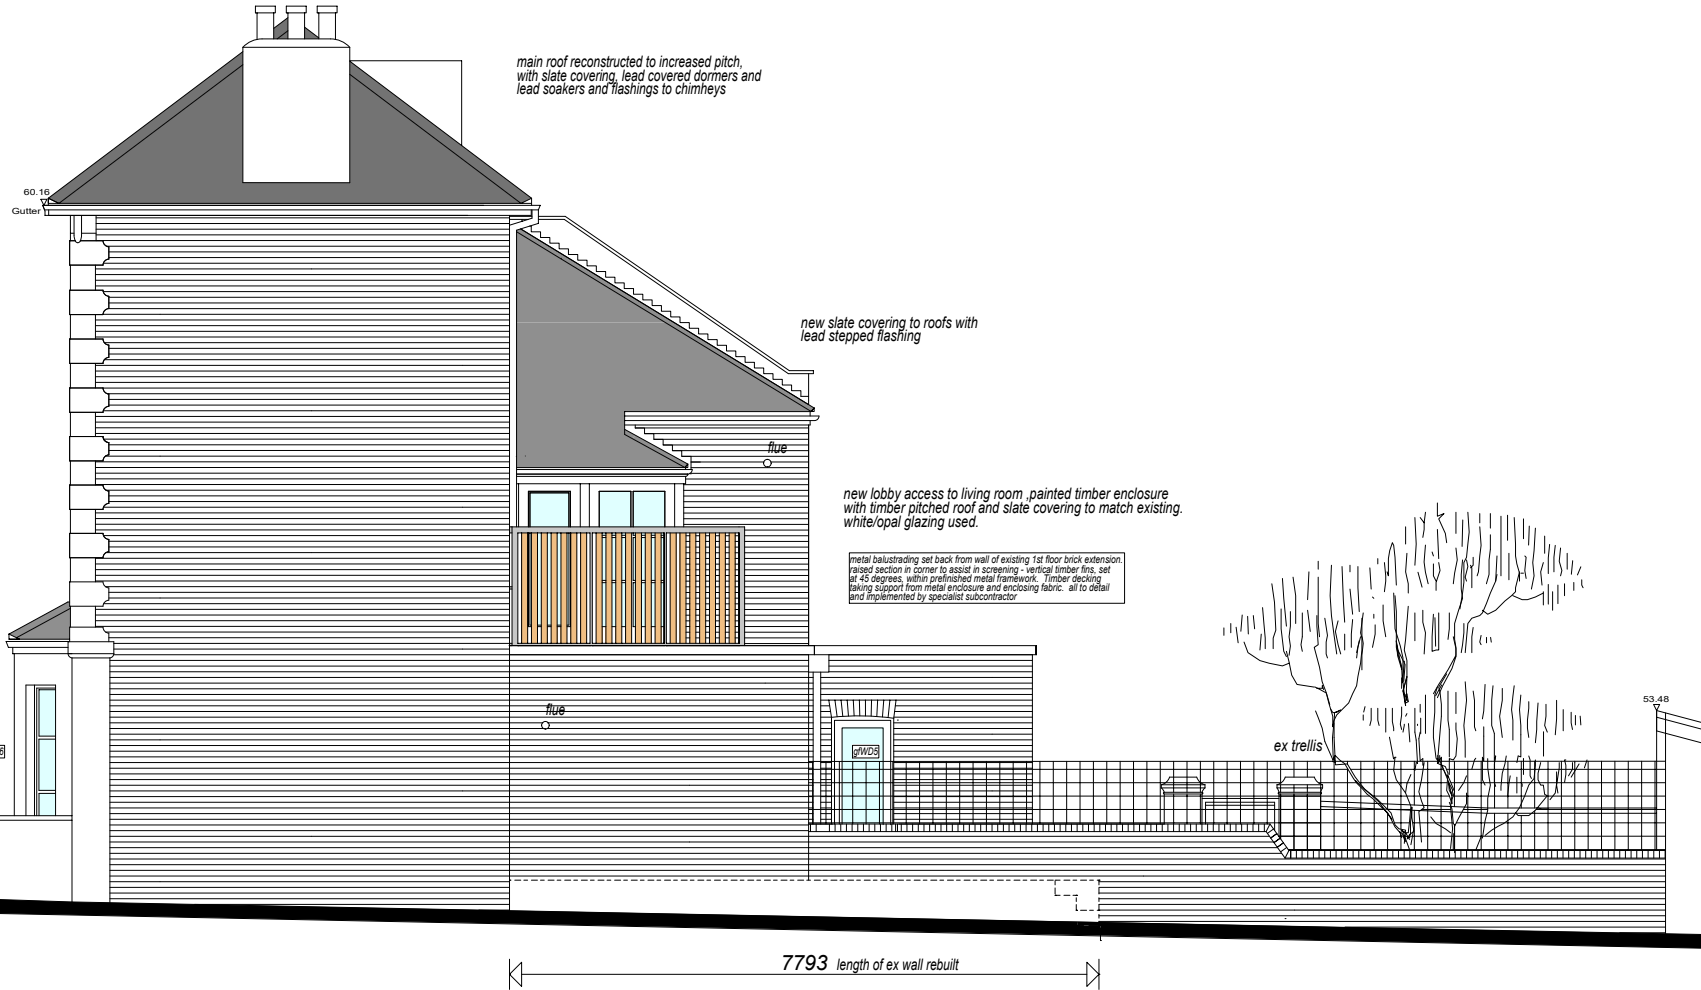

NE ELEVATION FACING NO. 46
existing and proposed

