


44 DARTMOUTH PARK ROAD NW5 - existing and proposed SW elevation

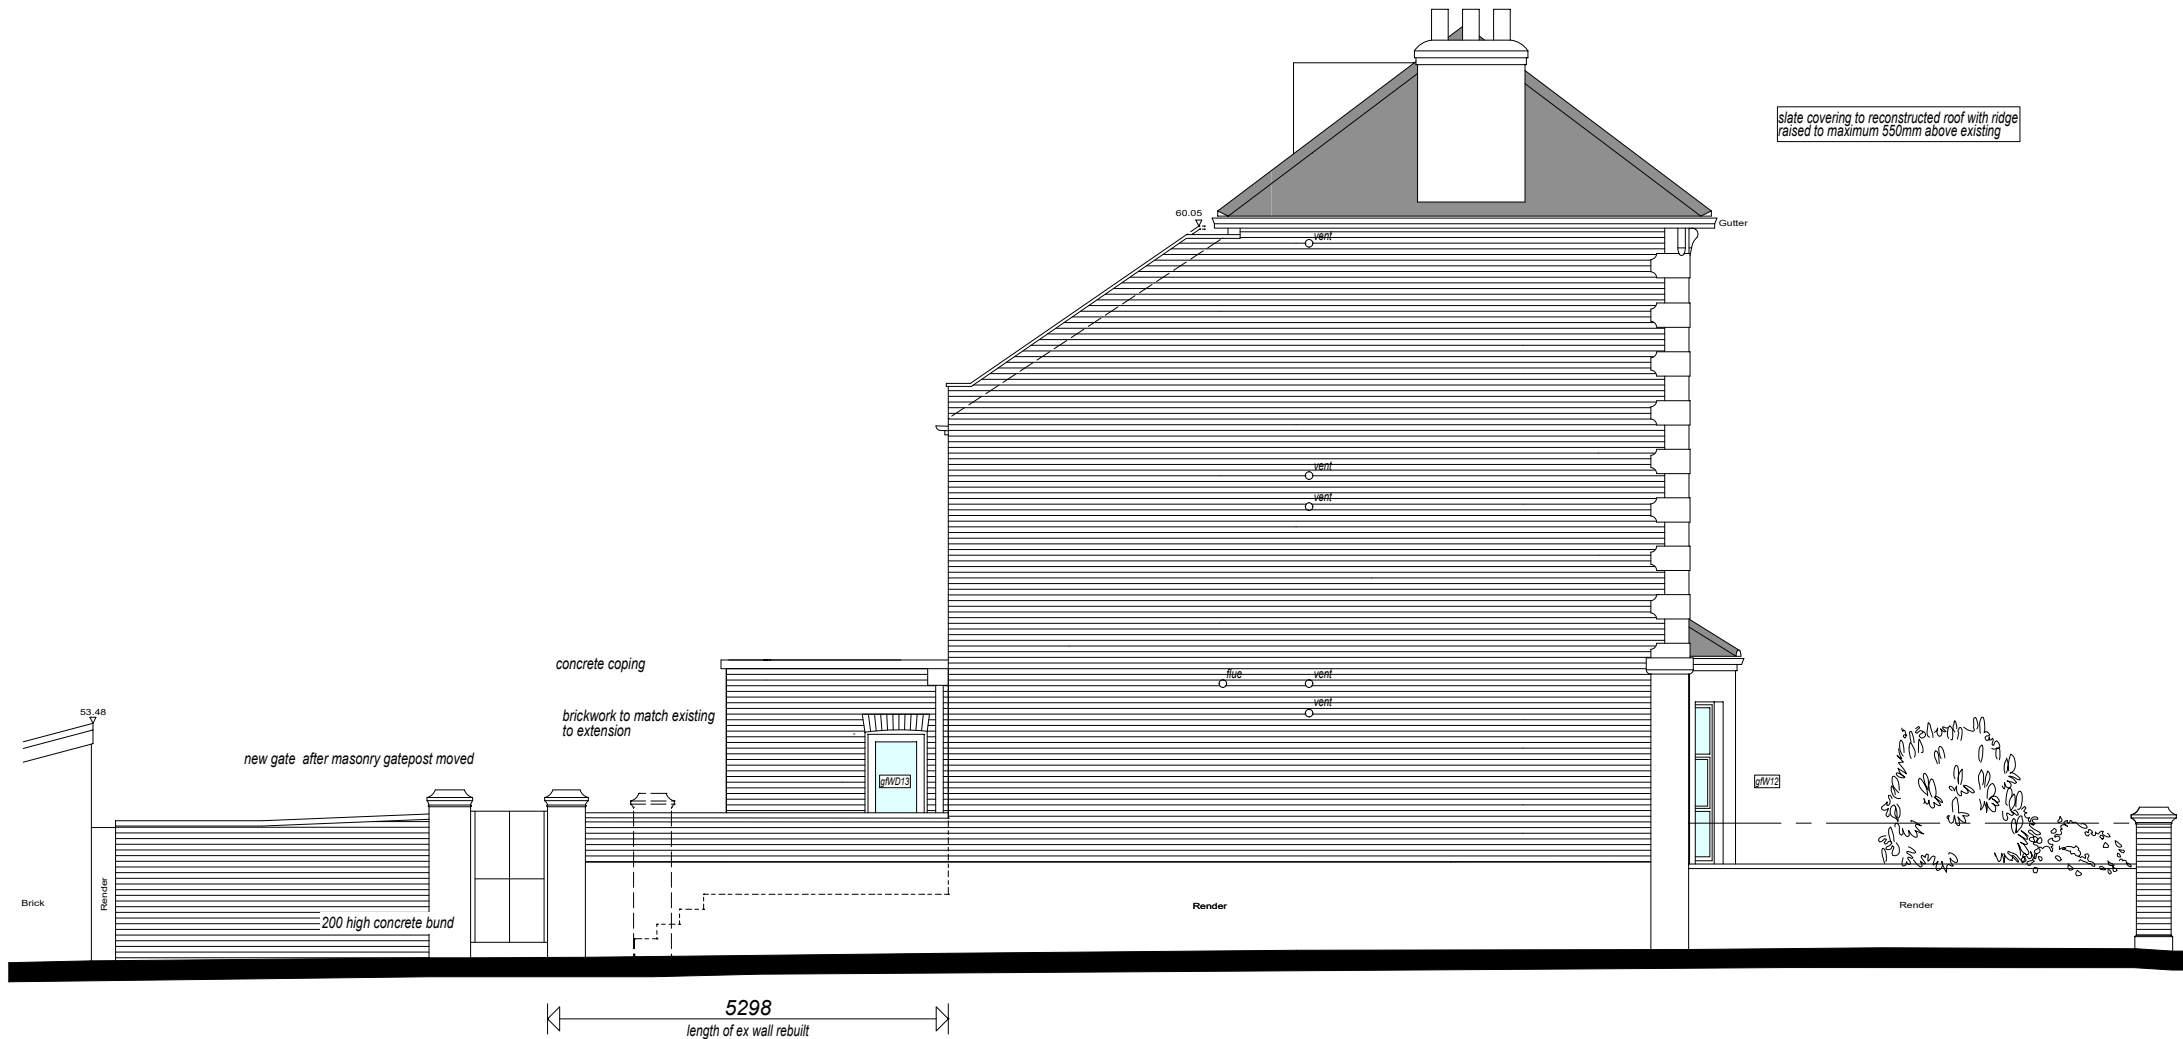

slate covering to reconstructed roof with ridge raised to maximum 550mm above existing

**ELEVATION TO YORK RISE - SW**  
*existing and proposed*

