
Location Plan near WC1N 2NS

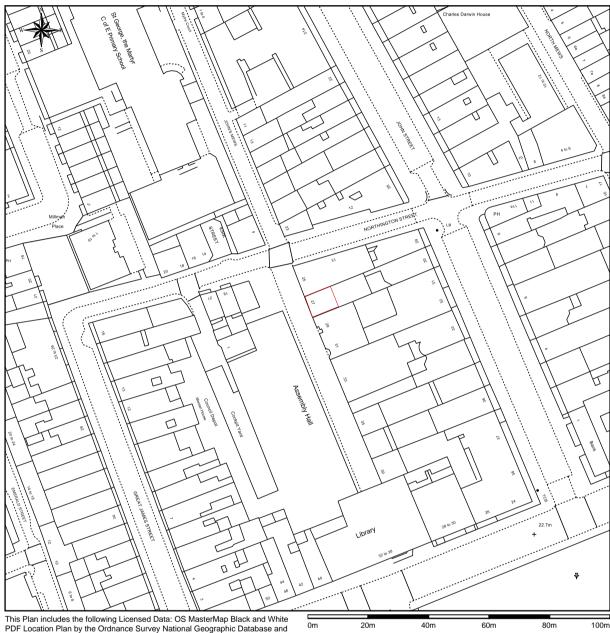

This Plan includes the following Licensed Data: OS MasterMap Black and White PDF Location Plan by the Ordnance Survey National Geographic Database and incorporating surveyed revision available at the date of production. Reproduction in whole or in part is prohibited without the prior permission of Ordnance Survey. The representation of a road, track or path is no evidence of a right of way. The representation of features, as lines is no evidence of a property boundary. © Crown copyright and database rights, 2015. Ordnance Survey 0100031673

Scale: 1:1250

N



SCENARIO ARCHITECTURE LTD.					
10a Branch Place					
London N1 5PH					
Tel: 0207.686.3445 Email:					
info@scenarioarchitecture.com					
Website: www.scenarioarchitecture.com					

Site:	Drawing Title:		No	Revision Note Issue for Planning	
27 John's Mews WC1N 2NS	Loc	Location Plan			
Client:	Paper size: A3	Dwg No:	Rev:		
Julia & Brendan O'Toole	Scale: 1:1250	A1.05	a		

DRAWING IS NOT TO BE USED OTHER THAN THE PURPOSE FOR WHICH IT WAS PREPARED. IT IS SUPPLIED WITHOUT LIABILITY FOR ERRORS OR OMISSIONS. ALL DIMENSIONS ARE TO BE CHECKED ON SITE. THIS DRAWING IS TO BE READ IN CONJUNCTION WITH ALL OTHER DRAWINGS. NOTES ON THIS DRAWING WILL APPLY TO ALL OTHER DRAWINGS WHERE A SIMILAR POSITION EXISTS.

Date 11-08-16