


STAGE 5:
 WHEN CONCRETE TO WALL HAS CURED STRIKE THE WALL SHUTTERING AND BACK PROP ACROSS EXCAVATION AS SHOWN. THE TEMPORARY PROPS ARE TO BE RETAINED FOR THE DURATION OF THE WORKS UNTIL ALL THE PINS HAVE BEEN CONSTRUCTED AND THE CENTRE BERMS REMOVED

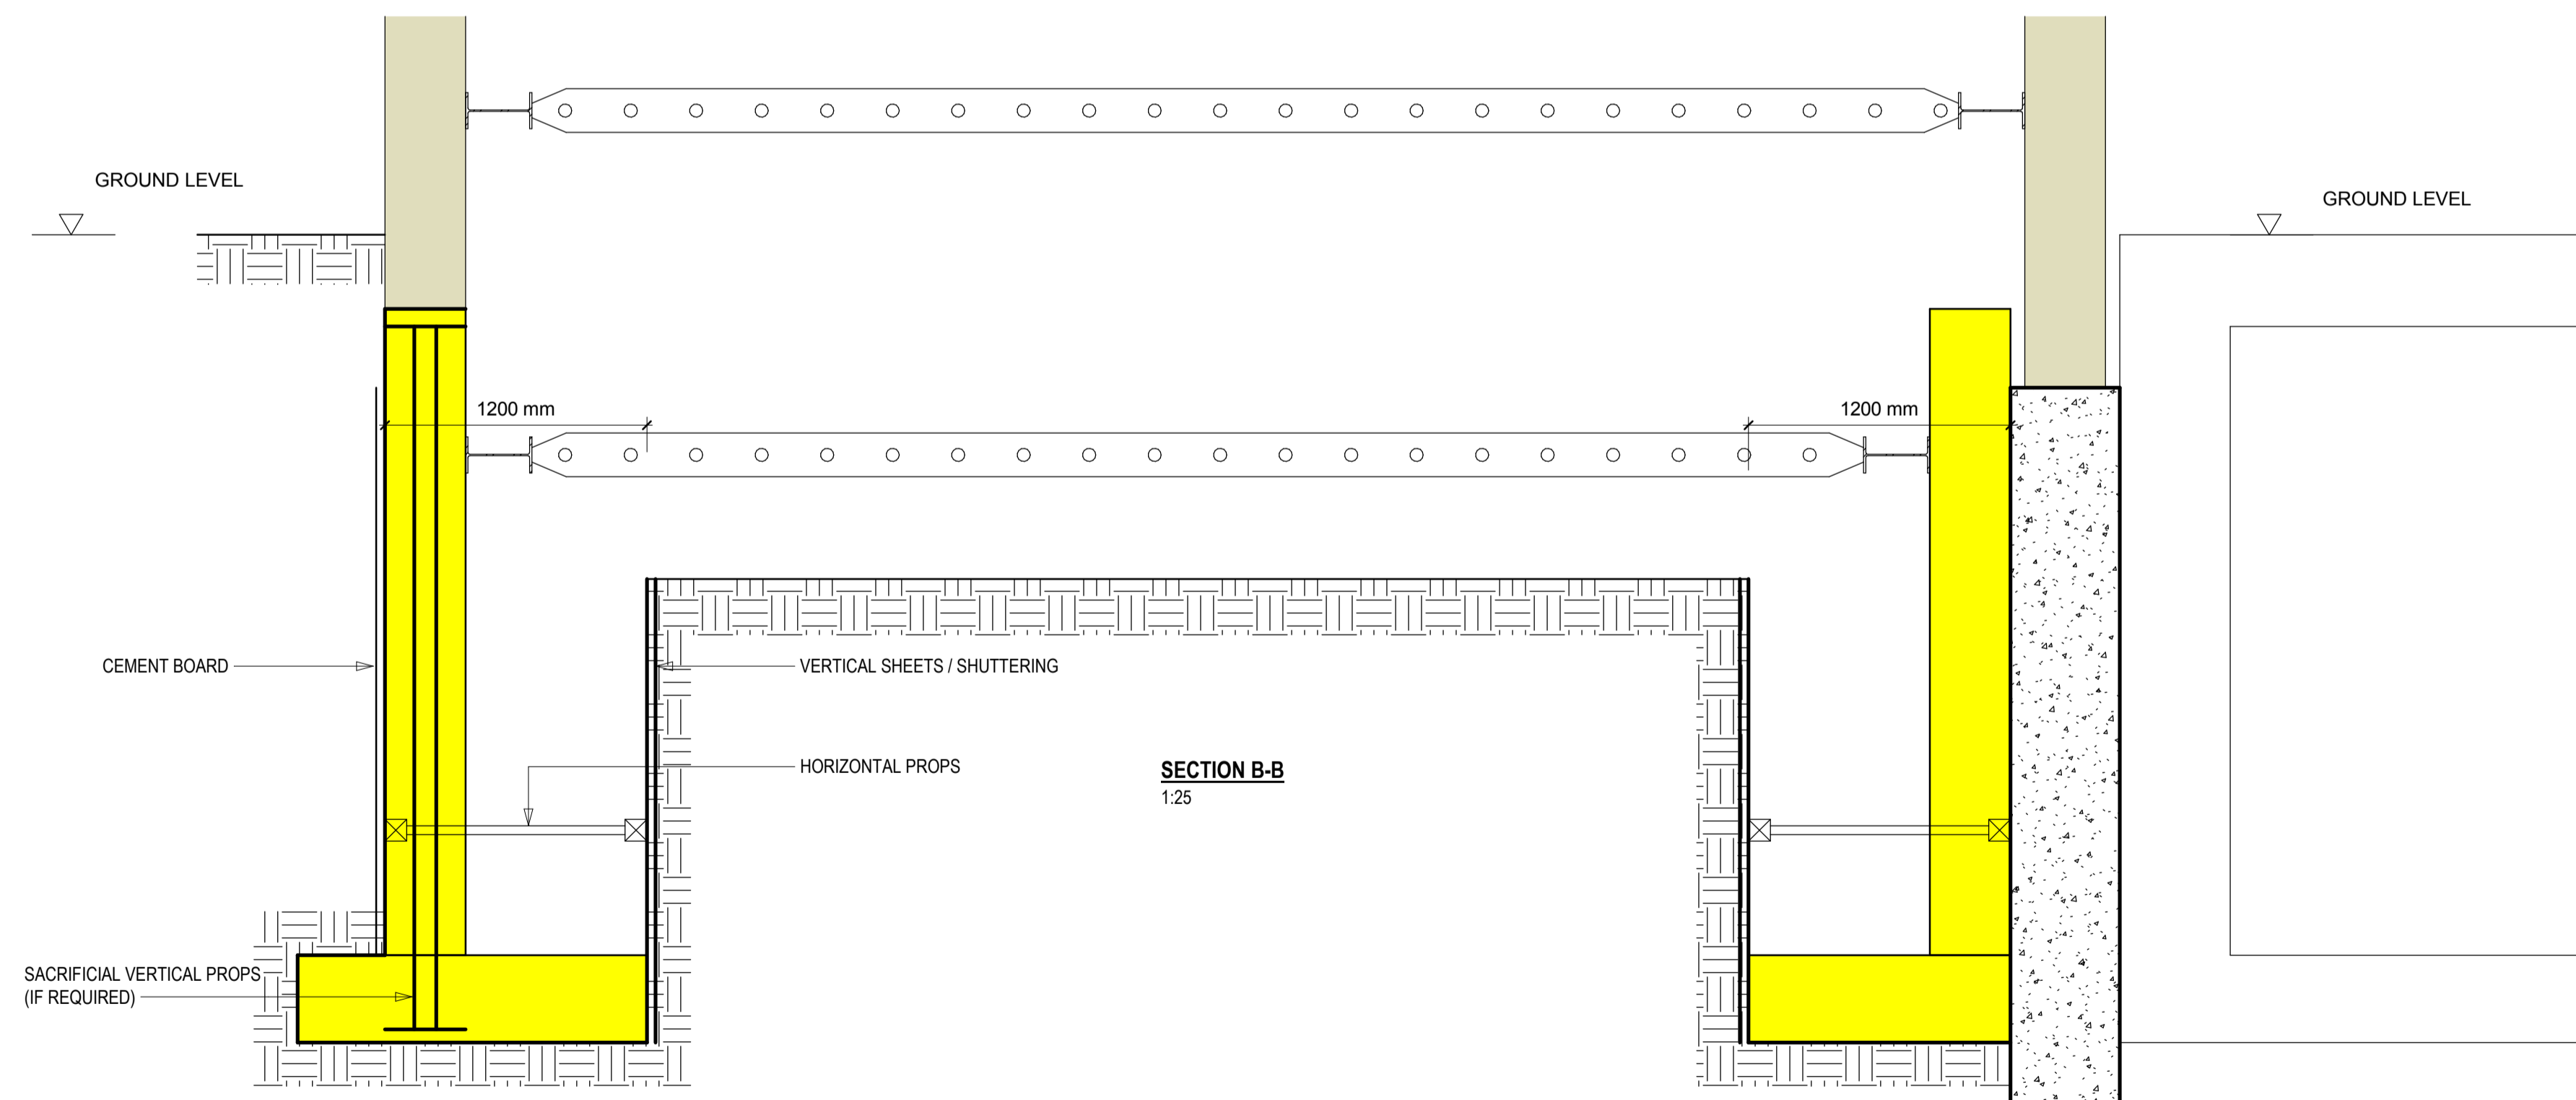

No.	By	Description	Date
CLIENT			
Julia and Brendan O'Toole			
ARCHITECT			
QUANTITY SURVEYOR			
M+E ENGINEER			
27 John's Mews WC1N 2NS			
Basement construction sequence 5			
ROSS & PARTNERS CONSULTING CIVIL & STRUCTURAL ENGINEERS 1 BASTWICK STREET tel : (020)~7553-6050 CLERKENWELL fax : (020)~7253-6720 LONDON EC1V 3NU email : mail@ross-partners.co.uk			
DRN:	Author	CHKD: Checker	DATE: 04/19/18
STATUS:	Approver	SCALE:	1 : 25 @ A1
Project No.	11751/TW/	DRG. No.	05