


SECTION A-A
1:25

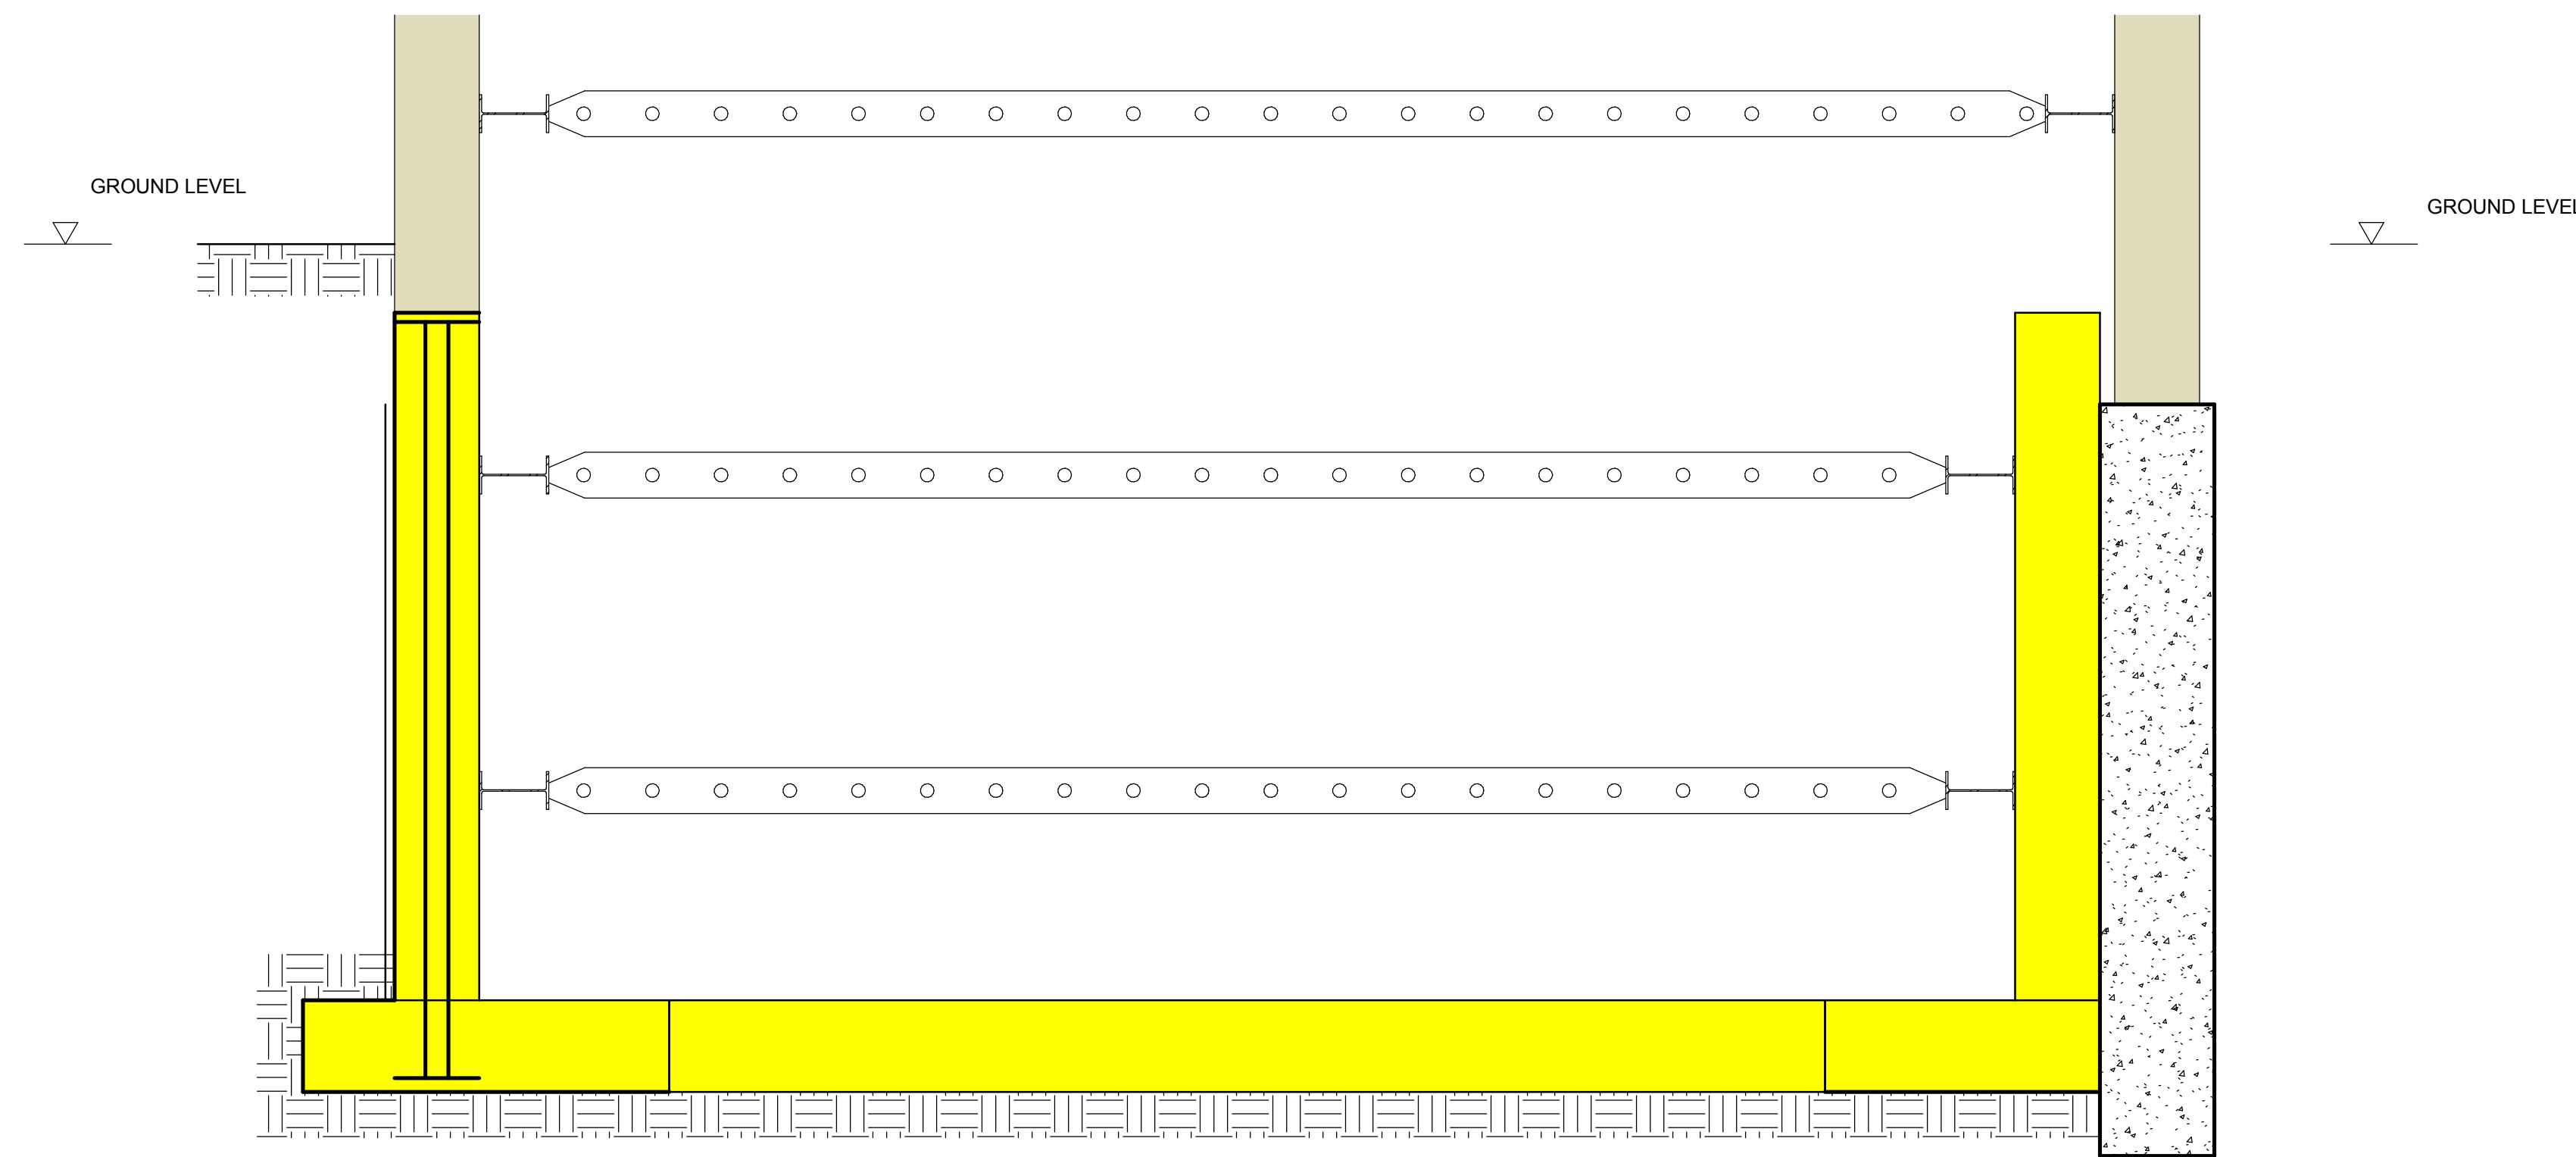

SECTION B-B
1:25

STAGE 7:
EXCAVATE DOWN TO THE FORMATION LEVEL. INSTALL ANY NEW DRAINAGE, SUMPS, PUMPS ETC. THE SUMP SHOULD BE SET AWAY MINIMUM 300mm FROM THE FACE OF ANY WALL. PREPARE BASE BLINDING, FIX REINFORCING BARS AND CAST BASE SLAB.

No.	By	Description	Date
CLIENT			
Julia and Brendan O'Toole			
ARCHITECT			
QUANTITY SURVEYOR			
M+E ENGINEER			
27 John's Mews WC1N 2NS			
Basement construction sequence 7			
ROSS & PARTNERS			
CONSULTING CIVIL & STRUCTURAL ENGINEERS			
1 BASTWICK STREET		tel : (020)~7553-6050	
CLERKENWELL		fax : (020)~7253-6720	
LONDON EC1V 3NU		email : mail@ross-partners.co.uk	
DRN:	Author	CHKD: Checker	DATE: 04/19/18
STATUS:	Approver		SCALE: 1 : 25 @ A1
Project No.	DRG. No.	Rev.	
11751/TW/	07		